

534-4.

MAR 23 191

COBURN

STANDARD
FIREPROOF
DOORS AND
FIXTURES

COBURN TROLLEY TRACK MFG. CO.
HOLYOKE, MASS., U. S. A.

CORBURN

STANDARD

FIREPROOF

DOORS AND

FIXTURES

693.8

STANDARD FIRE PROOF DOORS

**C
O
B
U
R
N**

ALSO MAKERS OF

BARN DOOR HANGERS
PARLOR DOOR HANGERS
ROLLING STORE LADDERS

CATALOG NO. 51

CARRYING TRACK SYSTEMS
FOR ECONOMICAL MOVE-
MENT OF HEAVY LOADS

WAREHOUSES

65 E. Lake Street, Chicago
422 Commerce Street, Philadelphia
180 High Street, Boston
102 Beekman Street, New York

COBURN TROLLEY TRACK MFG. CO.
HOLYOKE, MASS.

COBURN

INDEX

Sliding Doors and Hardware.

Data Required to Make Doors or Quote Prices	34-33
List Price of Fire Doors	3
Double Incline Slide, Style B	10
Method of Making Approved Fire Doors	3
Single Slide, National A	4
National Slide, Philadelphia Standard	6
National Slide, Cincinnati Standard	7
National Slide, Regular A	8
National Style, (Level Style C)	11
National Slide, (Level Style D)	12
National Slide, (limited headroom) Style E	9
Vertical Slide, Styles G and H	14
Vertical Slide, Style J	15
Parts of Hardware for Incline Slide Doors	5-13
Parts of Hardware for Vertical Slide Doors	16
Expansion Bolts	30
Thresholds	26
Machine Bolts	30


Swing Doors

Data Required to Make Doors or Quote Prices	33-34
Double Swing Doors, Style NN	19
Double Swing Doors, Style RR	20
Single Swing Doors, Style N	17
Single Swing Doors, Style R	18
Swing Shutters, Style O	24
Parts of Hardware for Swing Doors	
Frames, Iron	28-29
Gravity Top and Bottom Bolts	23
Hinges	26
Latches	21
Pintles	22
Shutter Fixtures	25
Thresholds	26
Trap Door Fixtures	27
Panel Doors	32
Headroom Required for All Fixtures	35

COBURN

NATIONAL STANDARD DOUBLE LOCK FIRE PROOF DOORS AND SHUTTERS.

Bearing Inspection Labels of Underwriters' Laboratories

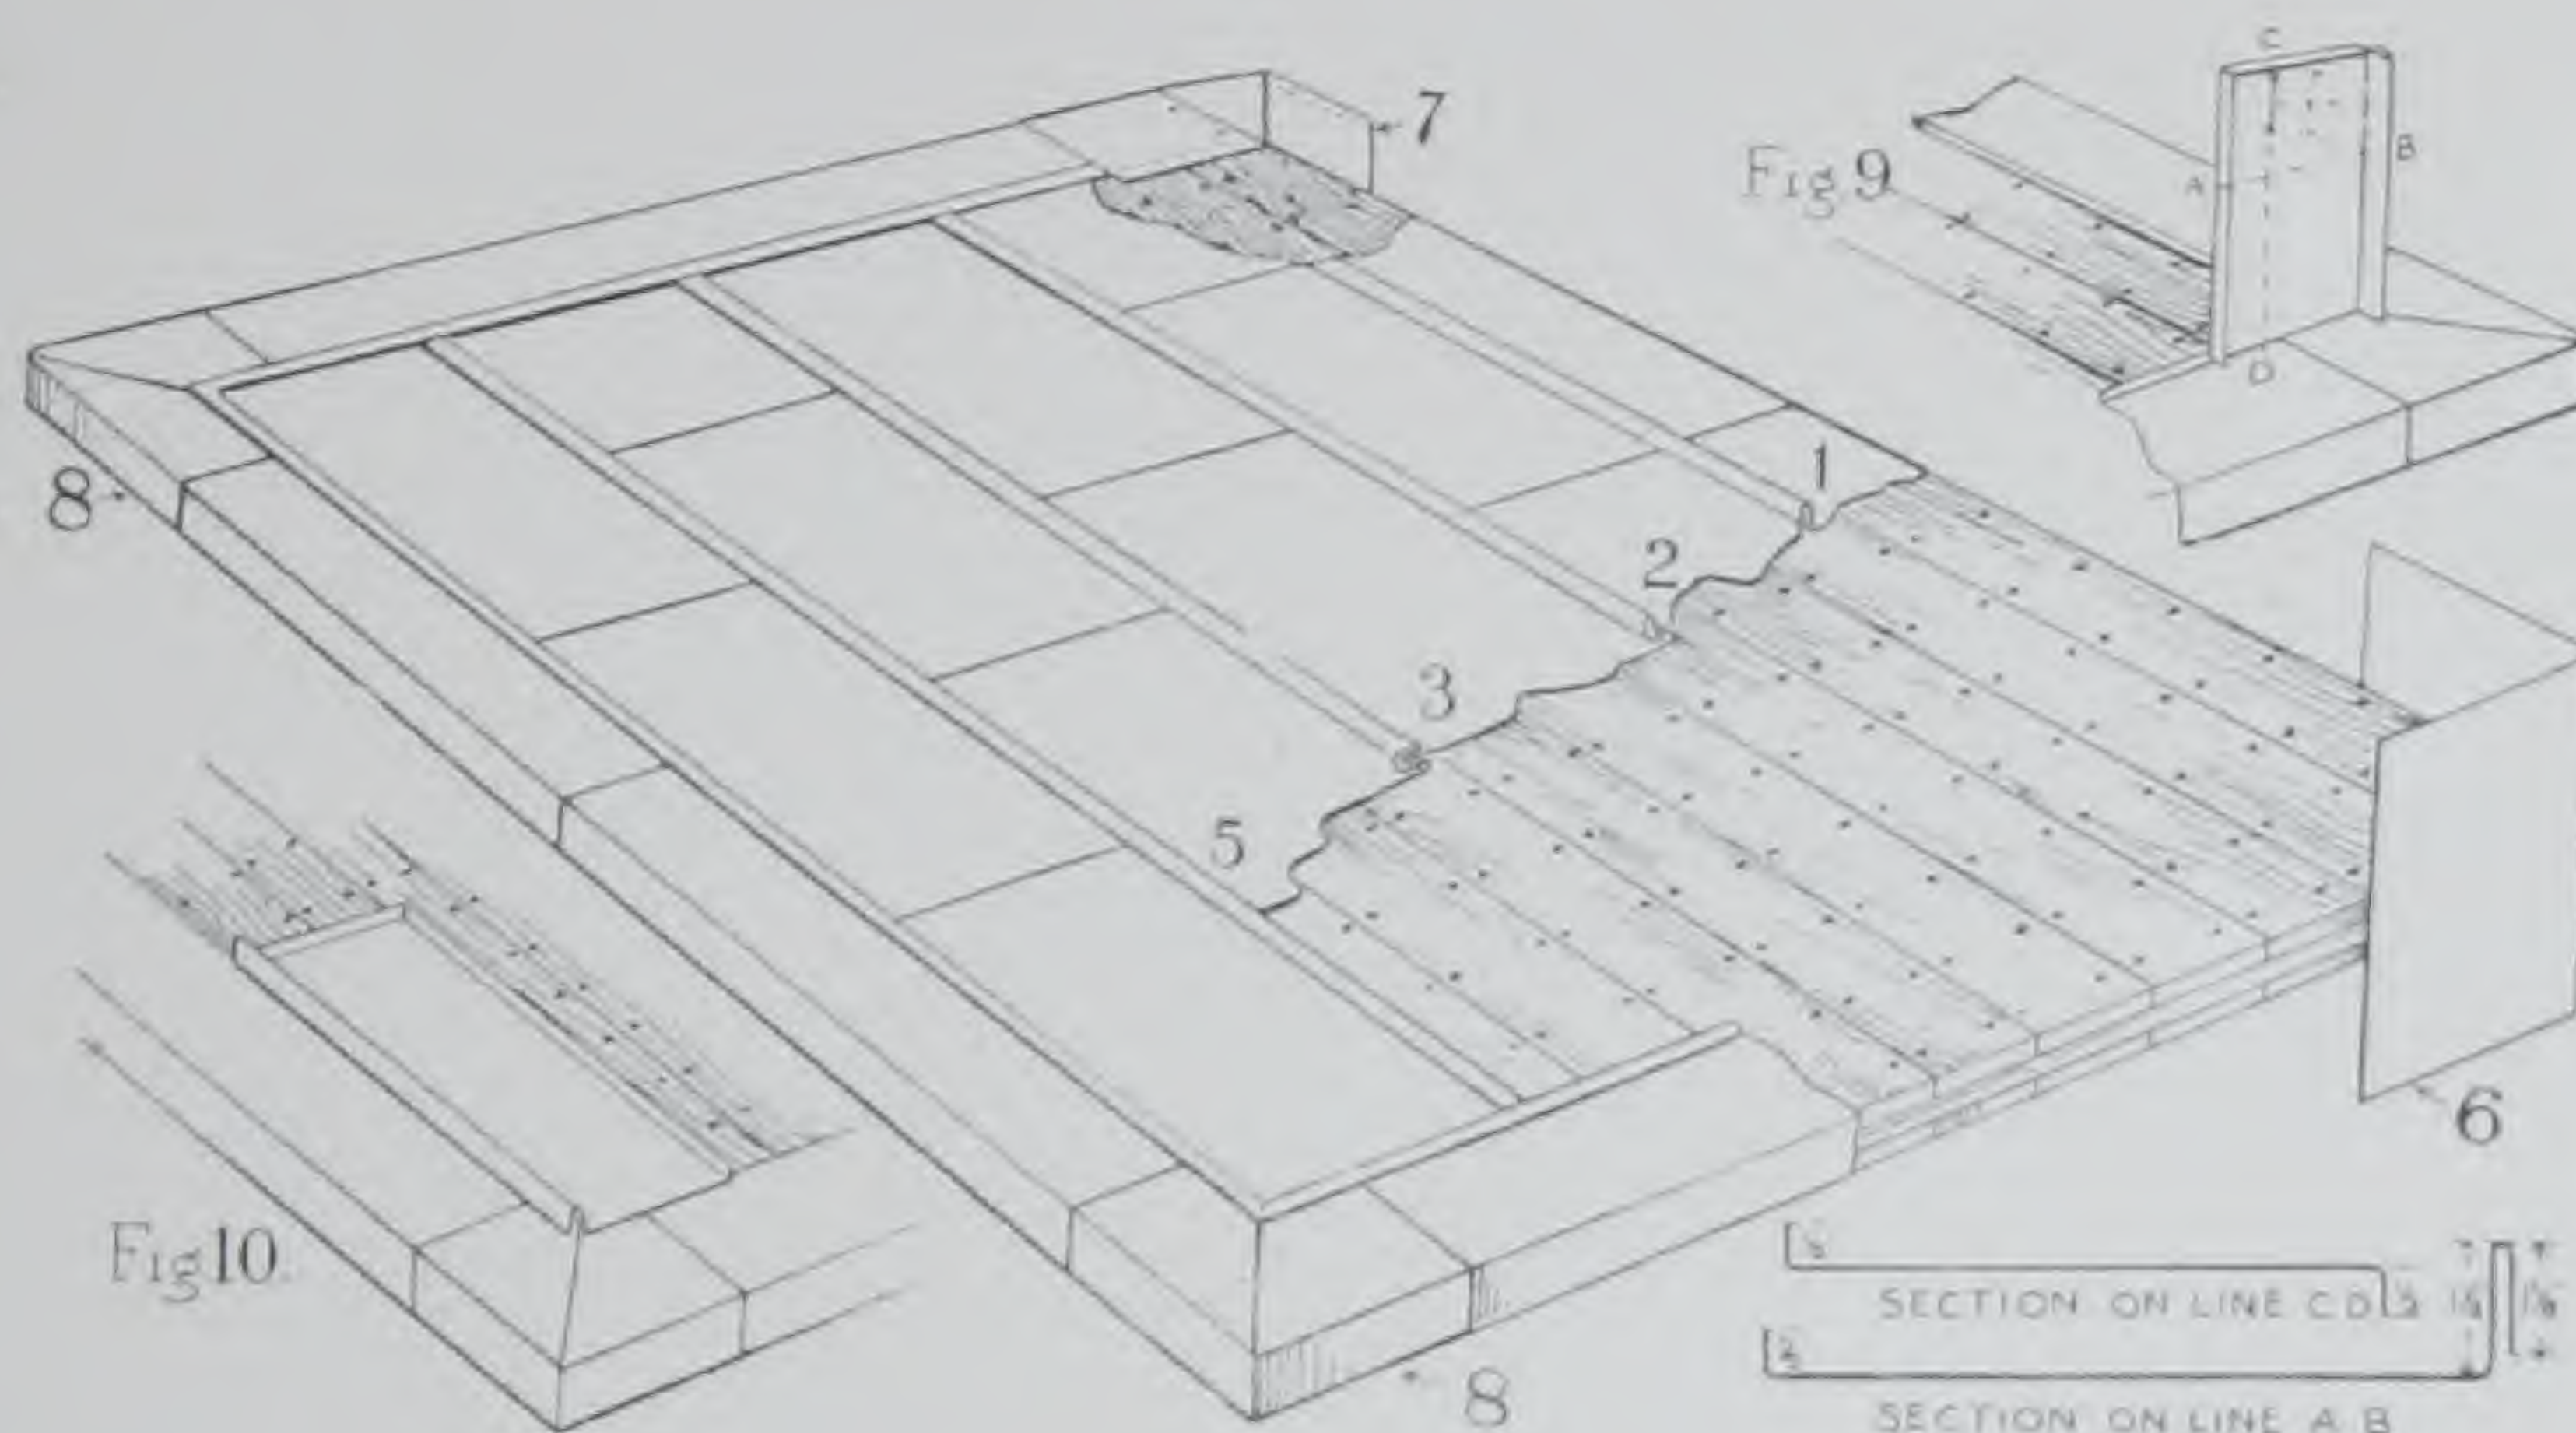

FIRE DOOR
CONSTRUCTED UNDER SUPERVISION OF
UNDERWRITERS LABORATORIES, INC.
No. 4020

FIRE SHUTTER.
CONSTRUCTED UNDER SUPERVISION OF
UNDERWRITERS LABORATORIES, INC.
No 2385

Unless Doors and Shutters Bear These Labels they are not Inspected by
The Underwriters' Laboratories, Inc.

3-Ply Labeled Doors Weigh $7\frac{1}{4}$ lbs. per sq. ft.

2-Ply Labeled Doors weigh $5\frac{1}{2}$ lbs per sq. ft.

LIST PRICES OF DOORS AND SHUTTERS.


3-PLY LABELED DOORS	2 $\frac{1}{4}$ " THICK 14" x 20" I. C. 113 Lb. Plates, Double Lock Joints, per square foot.	\$0.75
2-PLY LABELED DOORS	1 $\frac{1}{2}$ " THICK 14" x 20" I. C. 113 Lb. Plates, Double Lock Joints, per square foot.	.65
2-PLY LABELED SHUTTERS	1 $\frac{1}{2}$ " THICK 14" x 20" I. C. 113 Lb. Plates, Double Lock Joints, per square foot.	.65
3-PLY NOT LABELED DOORS	2 $\frac{1}{4}$ " THICK 14" x 20" I. C. 108 Lb. Plates, Single Lock Joints, per square foot.	.60
2-PLY NOT LABELED DOORS	1 $\frac{1}{2}$ " THICK 14" x 20" I. C. 108 Lb. Plates, Single Lock Joints, per square foot.	.50
2-PLY NOT LABELED SHUTTERS	1 $\frac{1}{2}$ " THICK 14" x 20" I. C. 108 Lb. Plates, Single Lock Joints, per square foot.	.50

NOTE—Above prices based on doors containing 18 sq. ft. to 80 sq. ft. For smaller or larger doors extra charge is made.

COBURN

NATIONAL STYLE "A"

The Underwriters Favorite Incline Slide

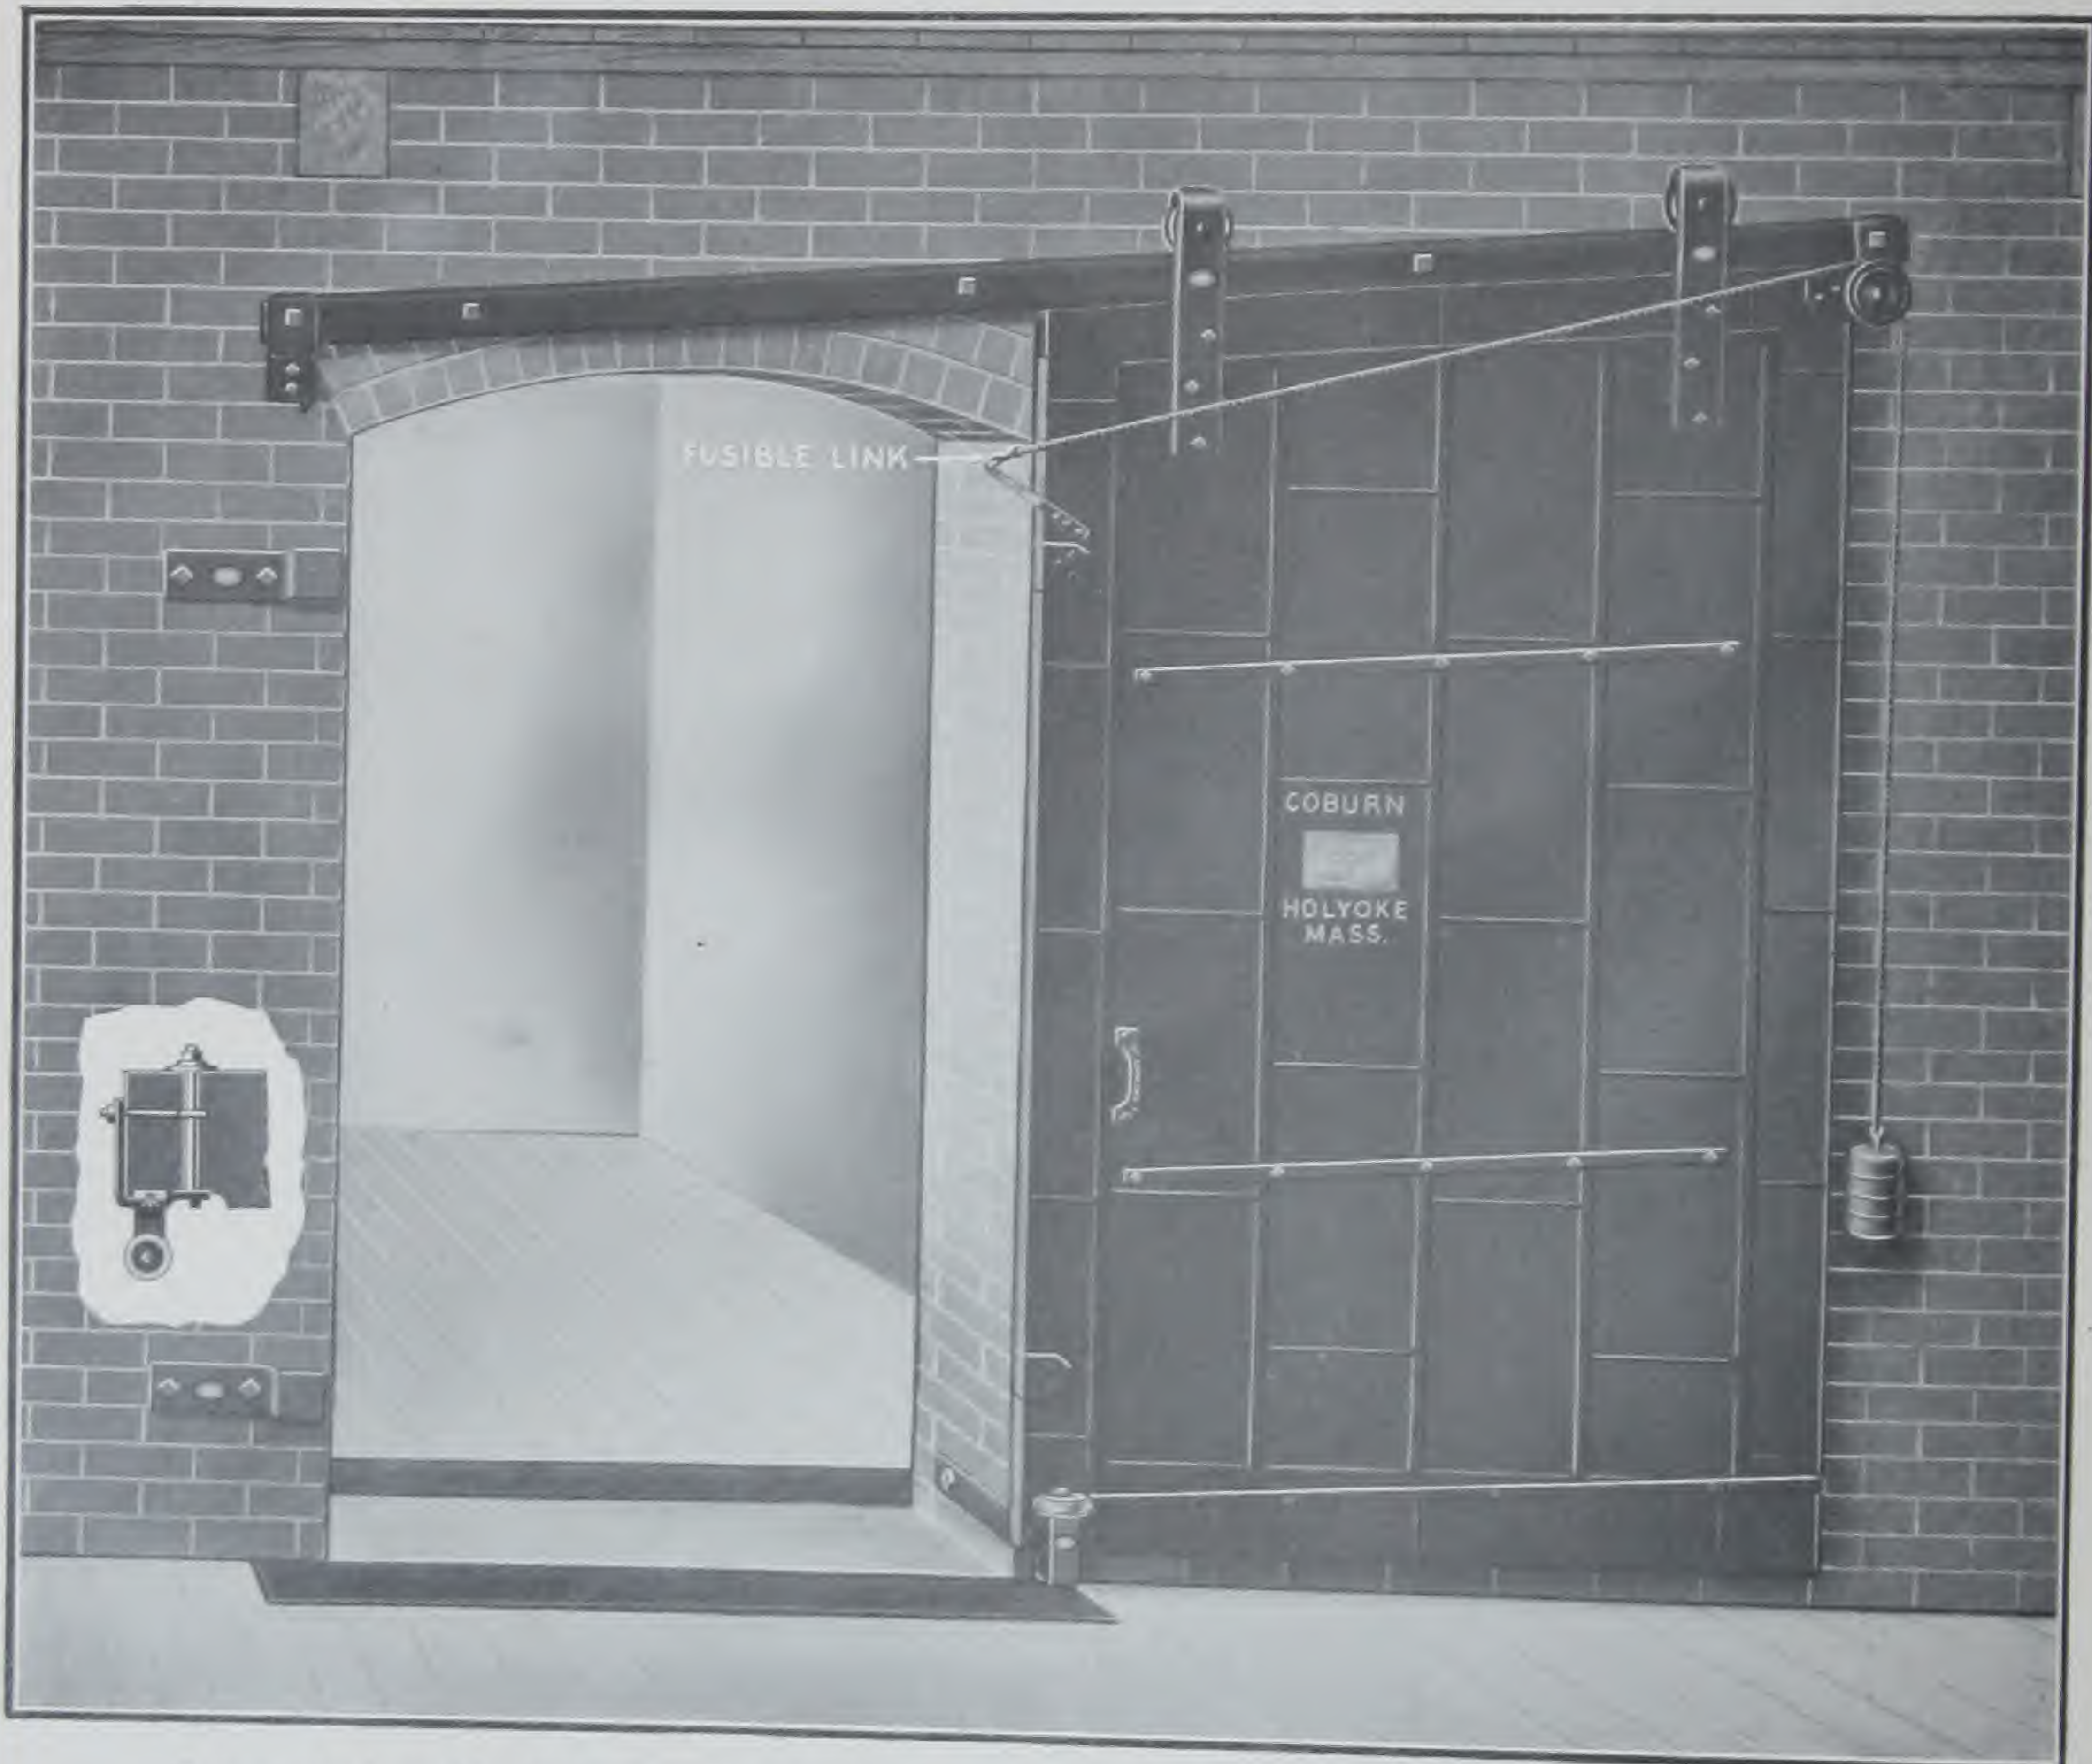

Inspected and Labeled under the Supervision of the Underwriters' Laboratories, Inc.
Wall bolts are not included in price list below. See page 30 for price list of bolts.
Underwriters require three hangers for openings in excess of six feet wide.

For Price List of Parts see page 5.


Width of Opening, Two Hangers Per Set	Price List Per Set	Weight Per Set	Width of Opening, Three Hangers Per Set	Price List Per Set	Weight Per Set
FOR OPENING 2 Feet 6 Inches Wide.....	\$17.20	156	FOR OPENING 6 Feet 6 Inches Wide.....	\$22.25	232
FOR OPENING 3 Feet 0 Inches Wide.....	17.50	166	FOR OPENING 7 Feet 0 Inches Wide.....	22.75	239
FOR OPENING 3 Feet 6 Inches Wide.....	17.80	172	FOR OPENING 7 Feet 6 Inches Wide.....	23.25	246
FOR OPENING 4 Feet 0 Inches Wide.....	18.10	178	FOR OPENING 8 Feet 0 Inches Wide.....	24.25	261
FOR OPENING 4 Feet 6 Inches Wide.....	18.40	184	FOR OPENING 8 Feet 6 Inches Wide.....	24.75	269
FOR OPENING 5 Feet 0 Inches Wide.....	18.85	194	FOR OPENING 9 Feet 0 Inches Wide.....	25.50	279
FOR OPENING 5 Feet 6 Inches Wide.....	19.30	204	FOR OPENING 9 Feet 6 Inches Wide.....	26.00	287
FOR OPENING 6 Feet 0 Inches Wide.....	19.60	210	FOR OPENING 10 Feet 0 Inches Wide.....	26.50	295

Price List of Doors on Page 3.

In ordering give data on Pages 33 and 34.

COBURN


SLIDE DOOR FIXTURES

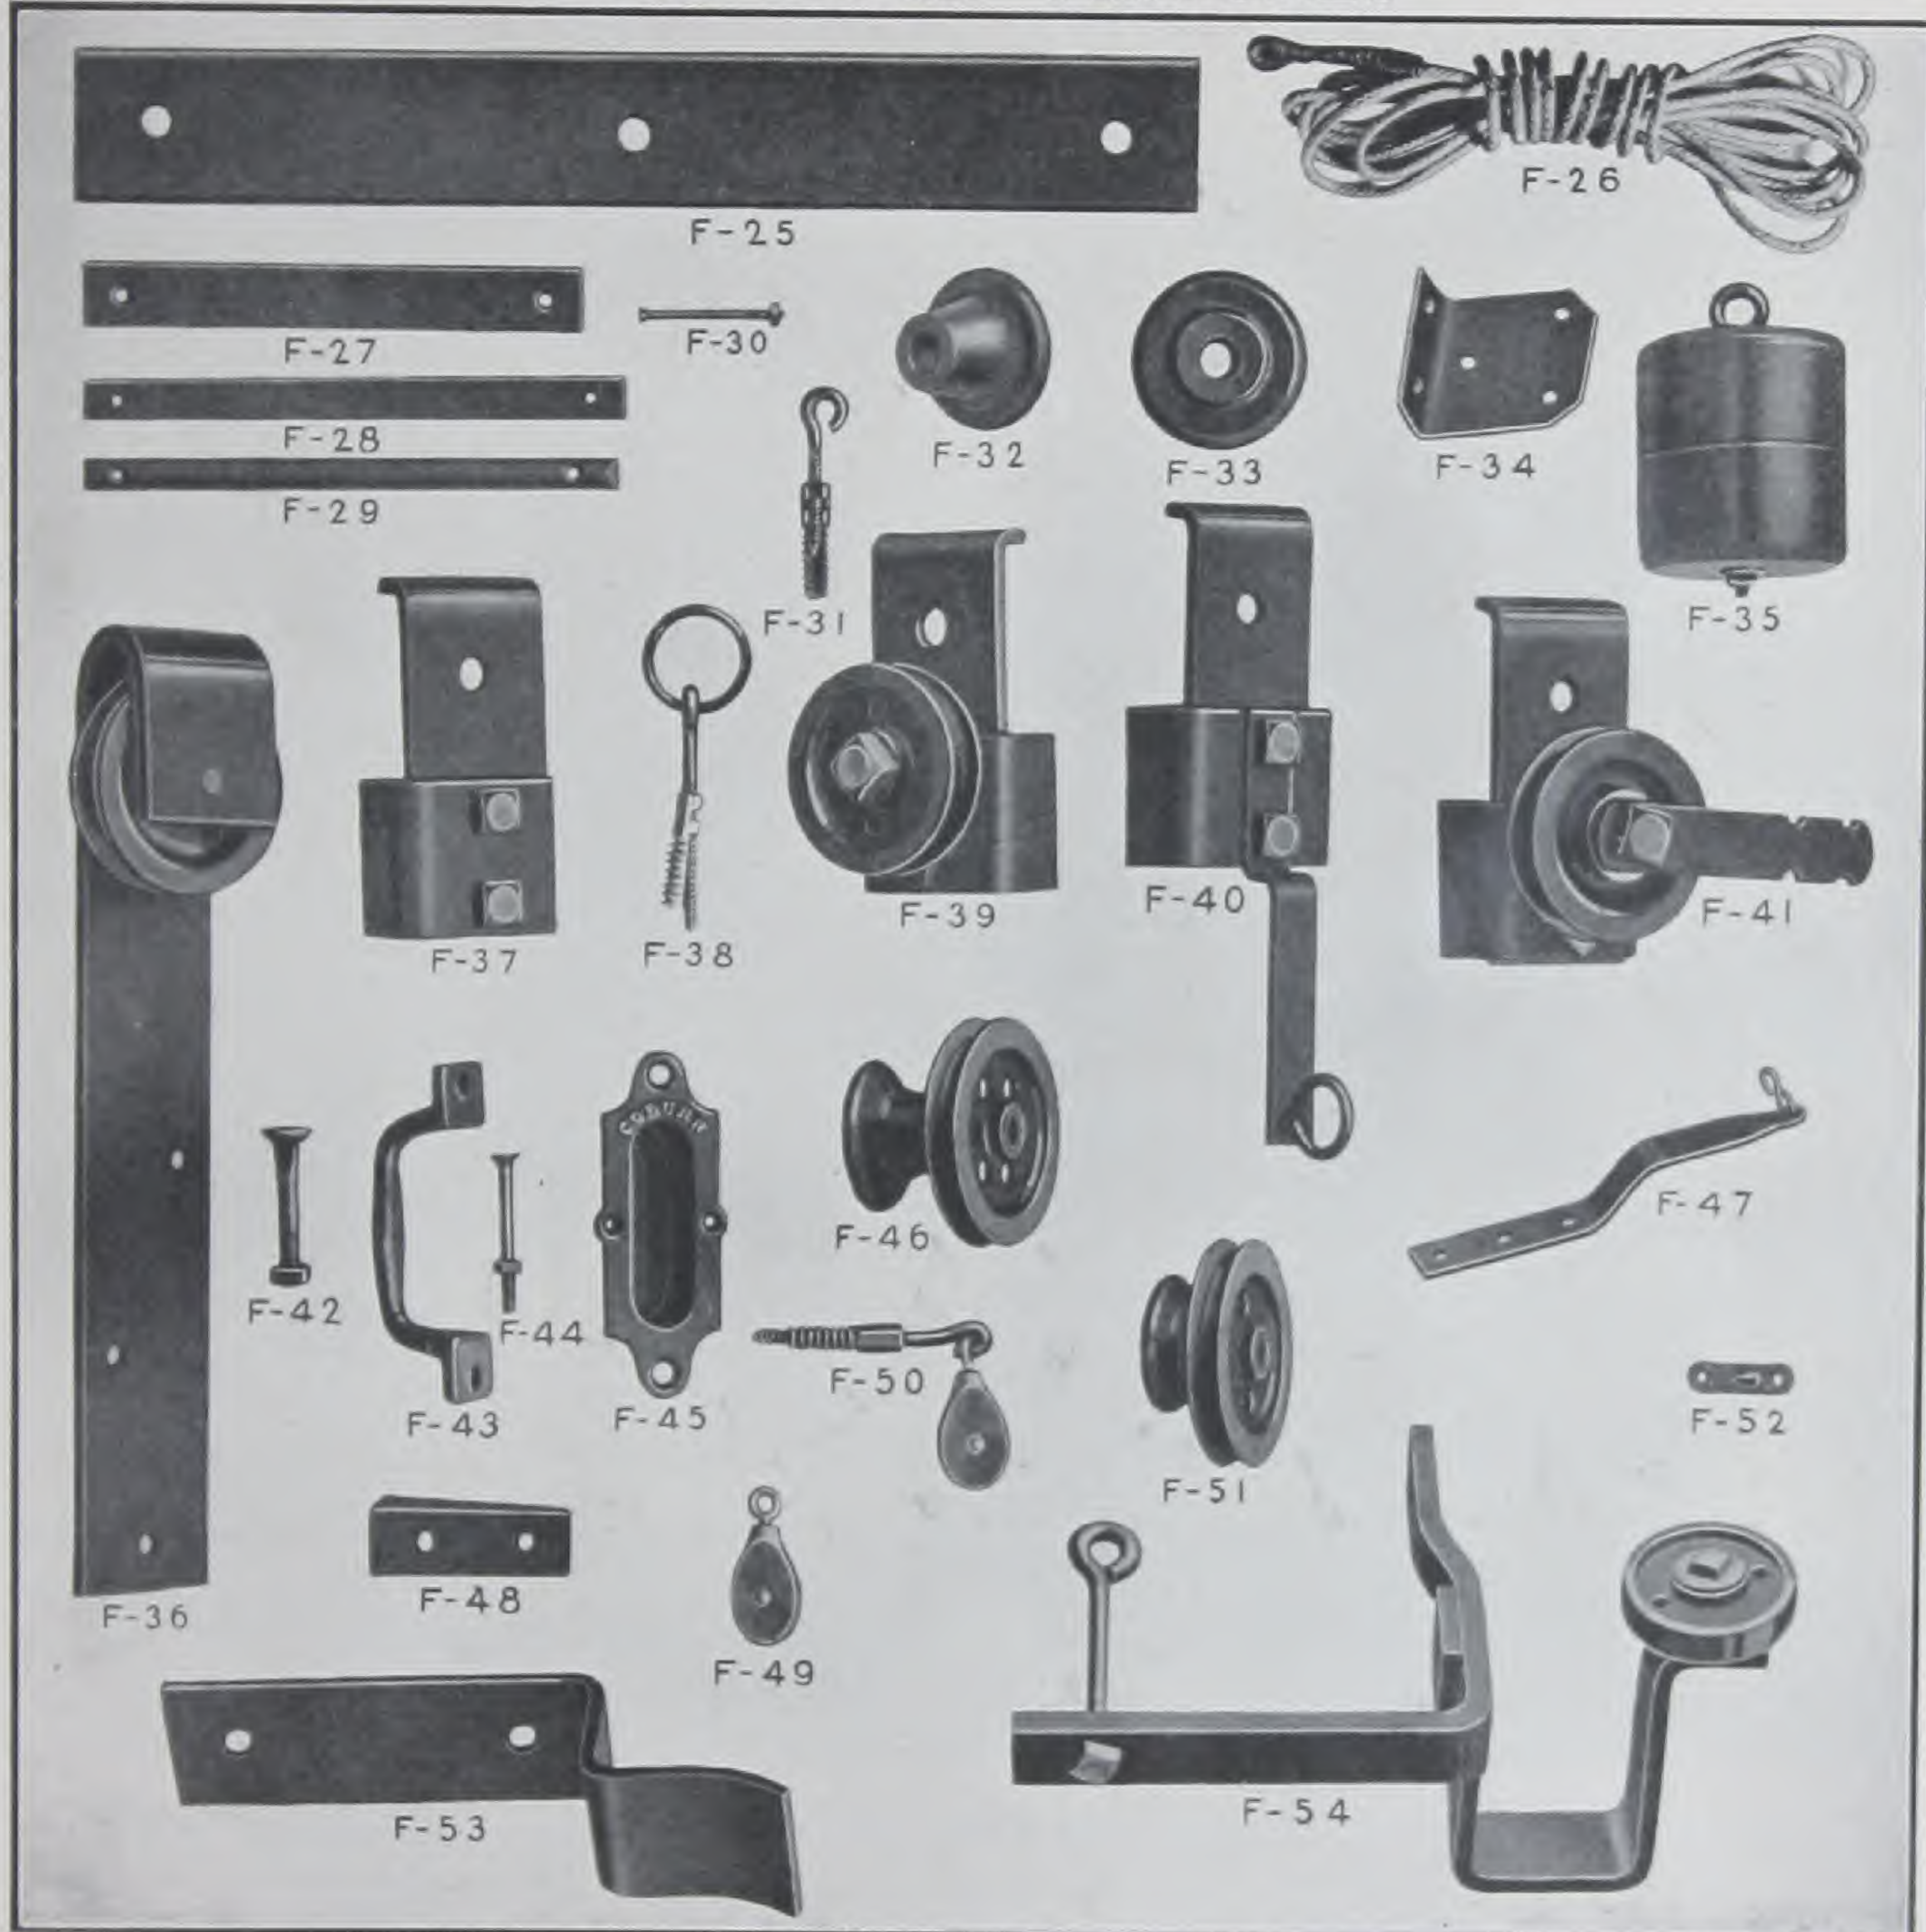

Style No.		Price List	Style No.		Price List	Style No.		Price List
F-25	TRACK 3 1/2"x1/2", Per Foot.....	\$0.35	F-35	WEIGHT 4 1/2" per lb.....	\$0.08	F-45	HEAVY FLUSH HANDLE Each.....	\$0.25
F-26	SASH CORD, Per Foot.....	.04	F-36	ROLLER BUSHED HANGER per pr.....	4.00	F-46	PULLEY AND BUSHING on 3 1/4" bracket ea.....	.75
F-27	CHAFE STRIP for guide roll, Per Foot.....	.10	F-37	FRONT BUMPER Each.....	.80	F-47	LINK ARM AND "S" HOOK, Each.....	.20
F-28	WASHER STRIP for front of door, Per Foot.....	.08	F-38	EXPAN. EYE BOLT 1" WITH 2" RING, each.....	.30	F-48	WEDGE, Each.....	.10
F-29	HALF OVAL CHAFE STRIP, Per Foot.....	.12	F-39	REAR STOP AND PULLEY Each.....	1.30	F-49	SWIVEL PULLEY, Each.....	.30
F-30	TIRE BOLT, 1/4"x3/4", Each.....	.02	F-40	BUMPER & ARM CIN. STD., Each.....	1.10	F-50	SWIVEL PULLEY & 1" EXPAN. EYE, Each.....	.50
F-31	EXPAN. EYE BOLT, 1", Each.....	.20	F-41	REAR STOP PULLEY AND ARM, Each.....	1.50	F-51	PULLEY AND BUSHING on 1 1/4" bracket.....	.70
F-32	TRACK BRACKET for 2 1/2" door, Each.....	.18	F-42	SPEC. FLAT HD. HGR. BOLT, 1"x3 1/2", Each.....	.06	F-52	FUSIBLE LINK, Underwriters Std., Each.....	.50
F-33	HEAVY WASHER, 1", Each.....	.15	F-43	HEAVY RAISED HANDLE, Each.....	.25	F-53	BINDER, Each.....	.75
F-34	BUMPER SHOE, Each.....	.10	F-44	STOVE BOLT, 1"x3 1/2", Each.....	.03	F-54	GUIDE ROLL, Each.....	2.00

COBURN

PHILADELPHIA STANDARD INCLINE SLIDE

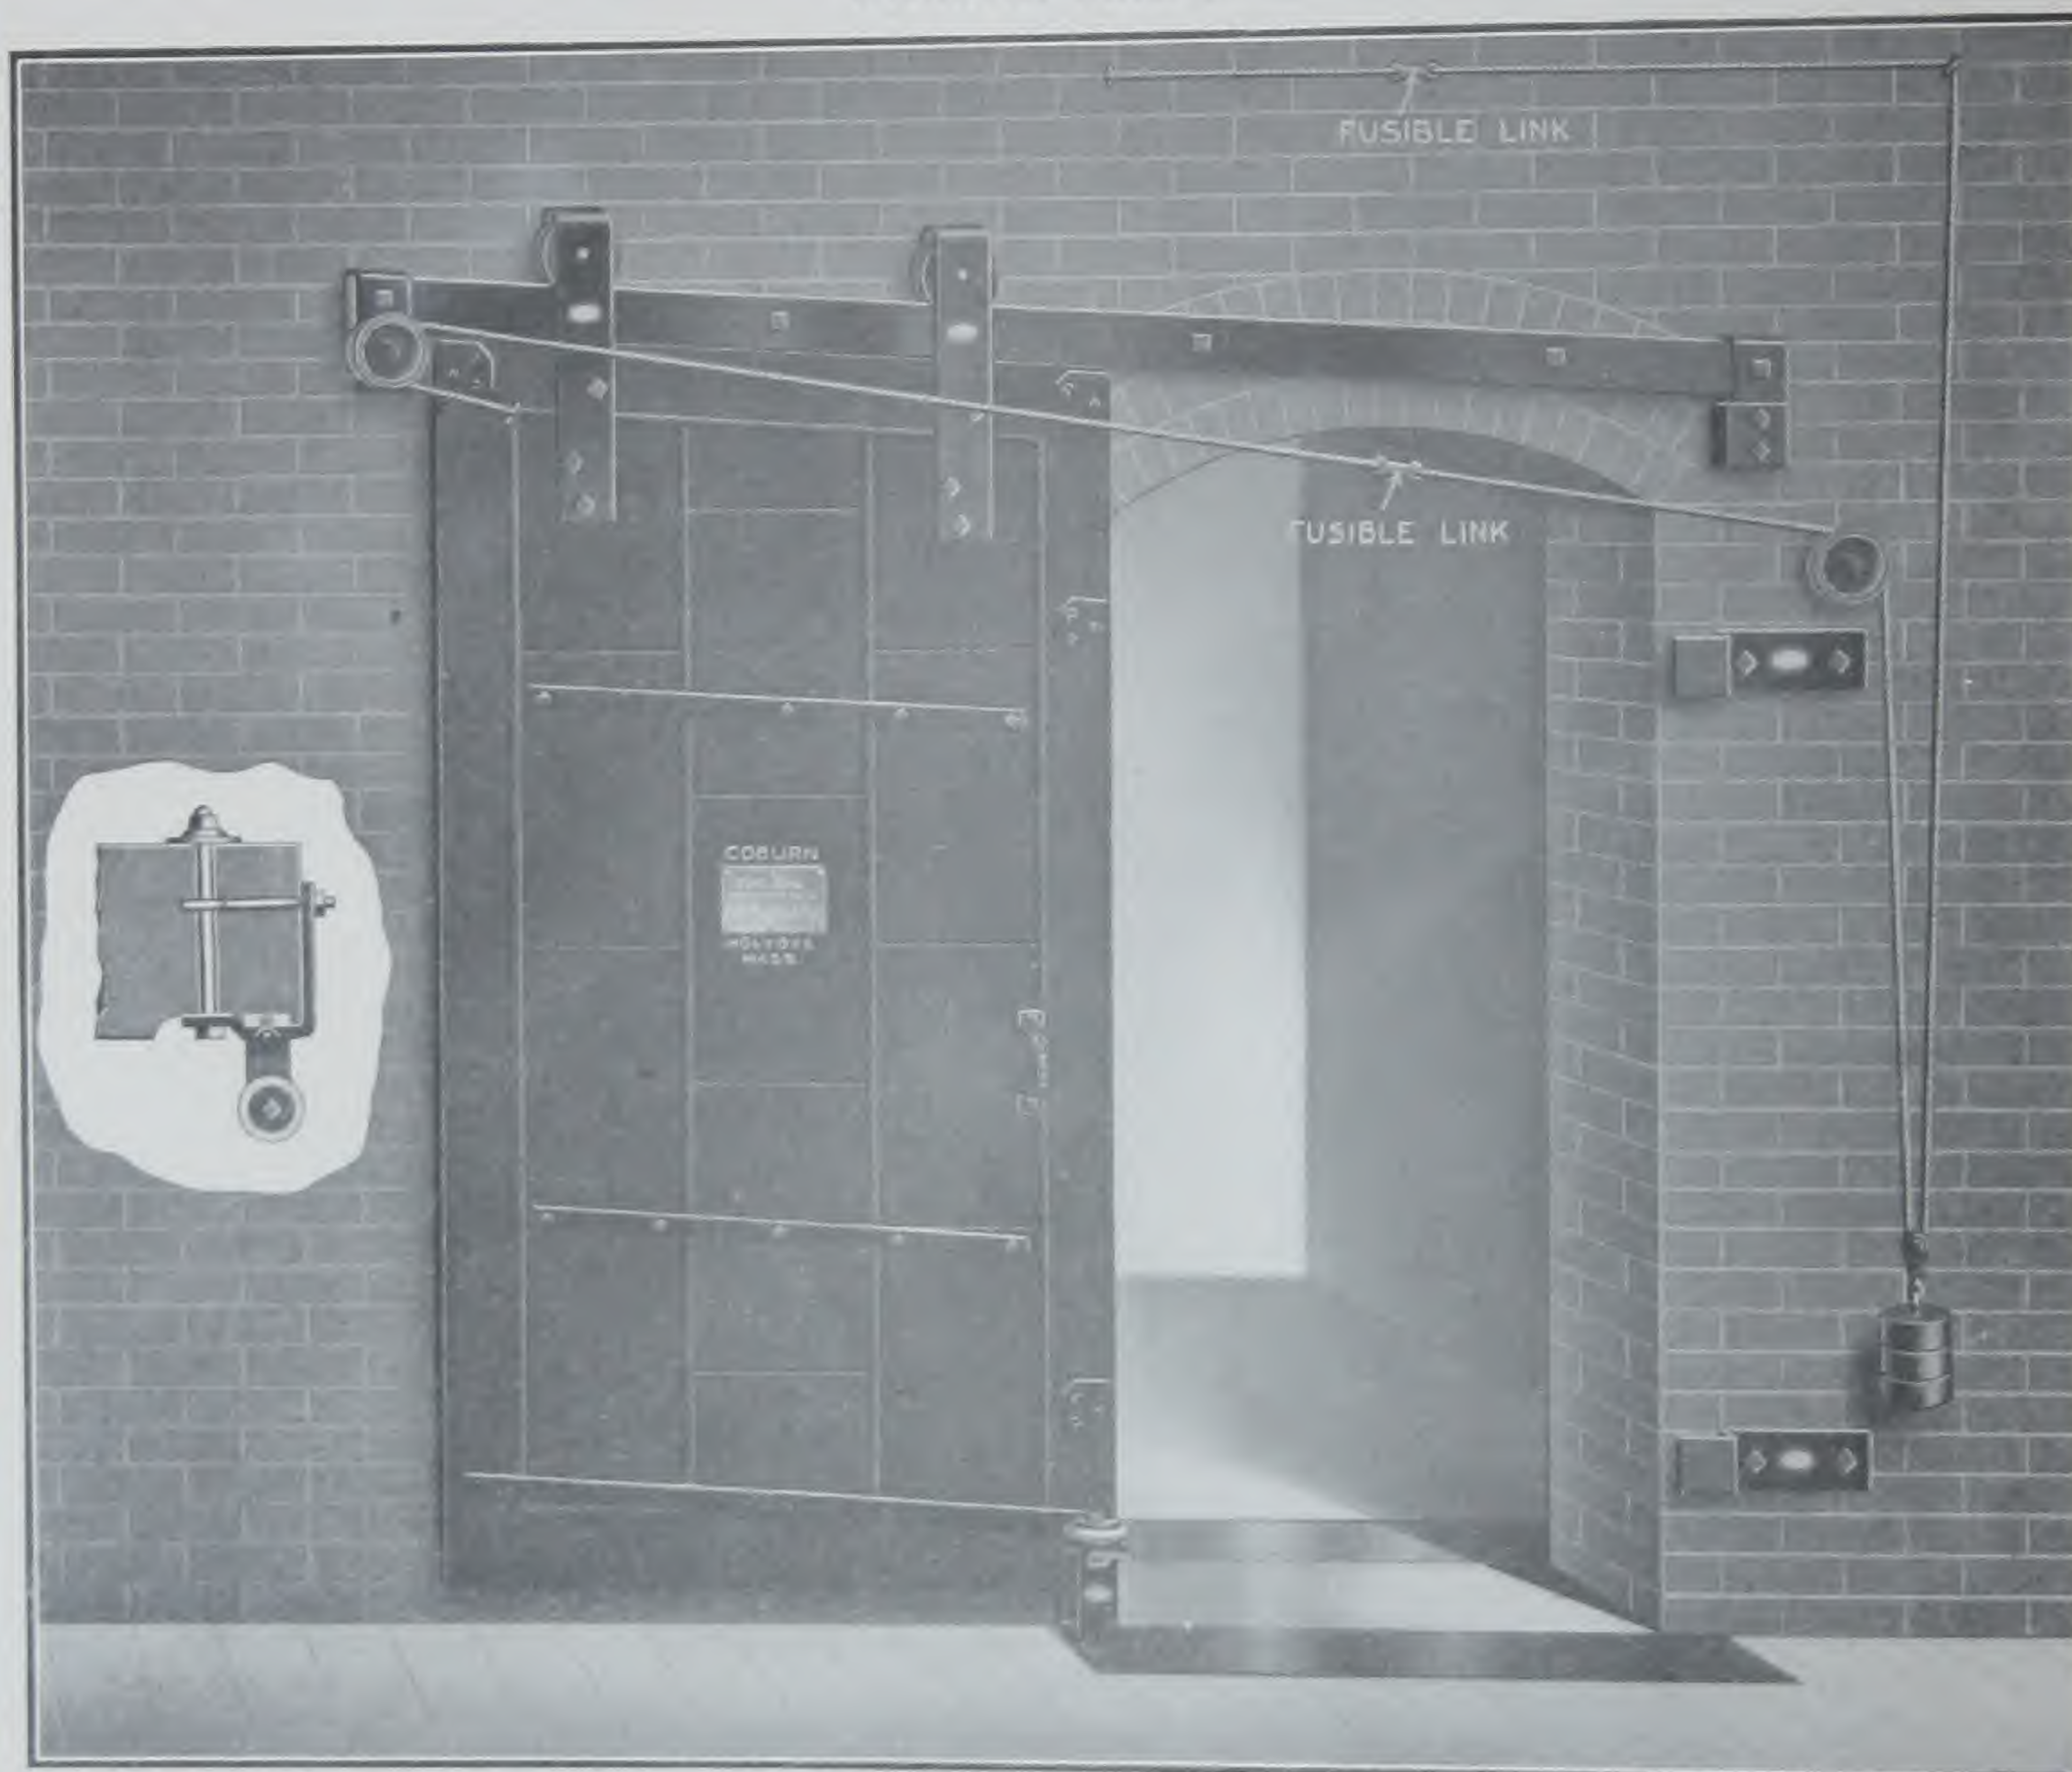

Inspected and labeled under the supervision of the Underwriters' Laboratories, Inc.

Wall bolts are not included in price list below. See page 30 for price list of bolts.

Underwriters require three hangers for openings in excess of six feet wide.

For Price List of Parts see Page 5.


Width of Opening, Two Hangers Per Set	Price List Per Set	Weight Per Set	Width of Opening, Three Hangers Per Set	Price List Per Set	Weight Per Set
FOR OPENING 2 Feet 6 Inches Wide...	\$19.00	168	FOR OPENING 6 Feet 6 Inches Wide	\$25.65	255
FOR OPENING 3 Feet 0 Inches Wide.....	19.50	179	FOR OPENING 7 Feet 0 Inches Wide	26.35	264
FOR OPENING 3 Feet 6 Inches Wide.....	20.00	186	FOR OPENING 7 Feet 6 Inches Wide	27.05	273
FOR OPENING 4 Feet 0 Inches Wide.....	20.50	193	FOR OPENING 8 Feet 0 Inches Wide	28.25	292
FOR OPENING 4 Feet 6 Inches Wide.....	21.00	201	FOR OPENING 8 Feet 6 Inches Wide	28.95	302
FOR OPENING 5 Feet 0 Inches Wide.....	21.65	212	FOR OPENING 9 Feet 0 Inches Wide	29.90	316
FOR OPENING 5 Feet 6 Inches Wide.....	22.30	224	FOR OPENING 9 Feet 6 Inches Wide	30.60	326
FOR OPENING 6 Feet 0 Inches Wide.....	22.80	231	FOR OPENING 10 Feet 0 Inches Wide	31.30	338

Price List of Doors on Page 3.

In ordering give data on pages 33 and 34.

COBURN

CINCINNATI STANDARD INCLINE SLIDE

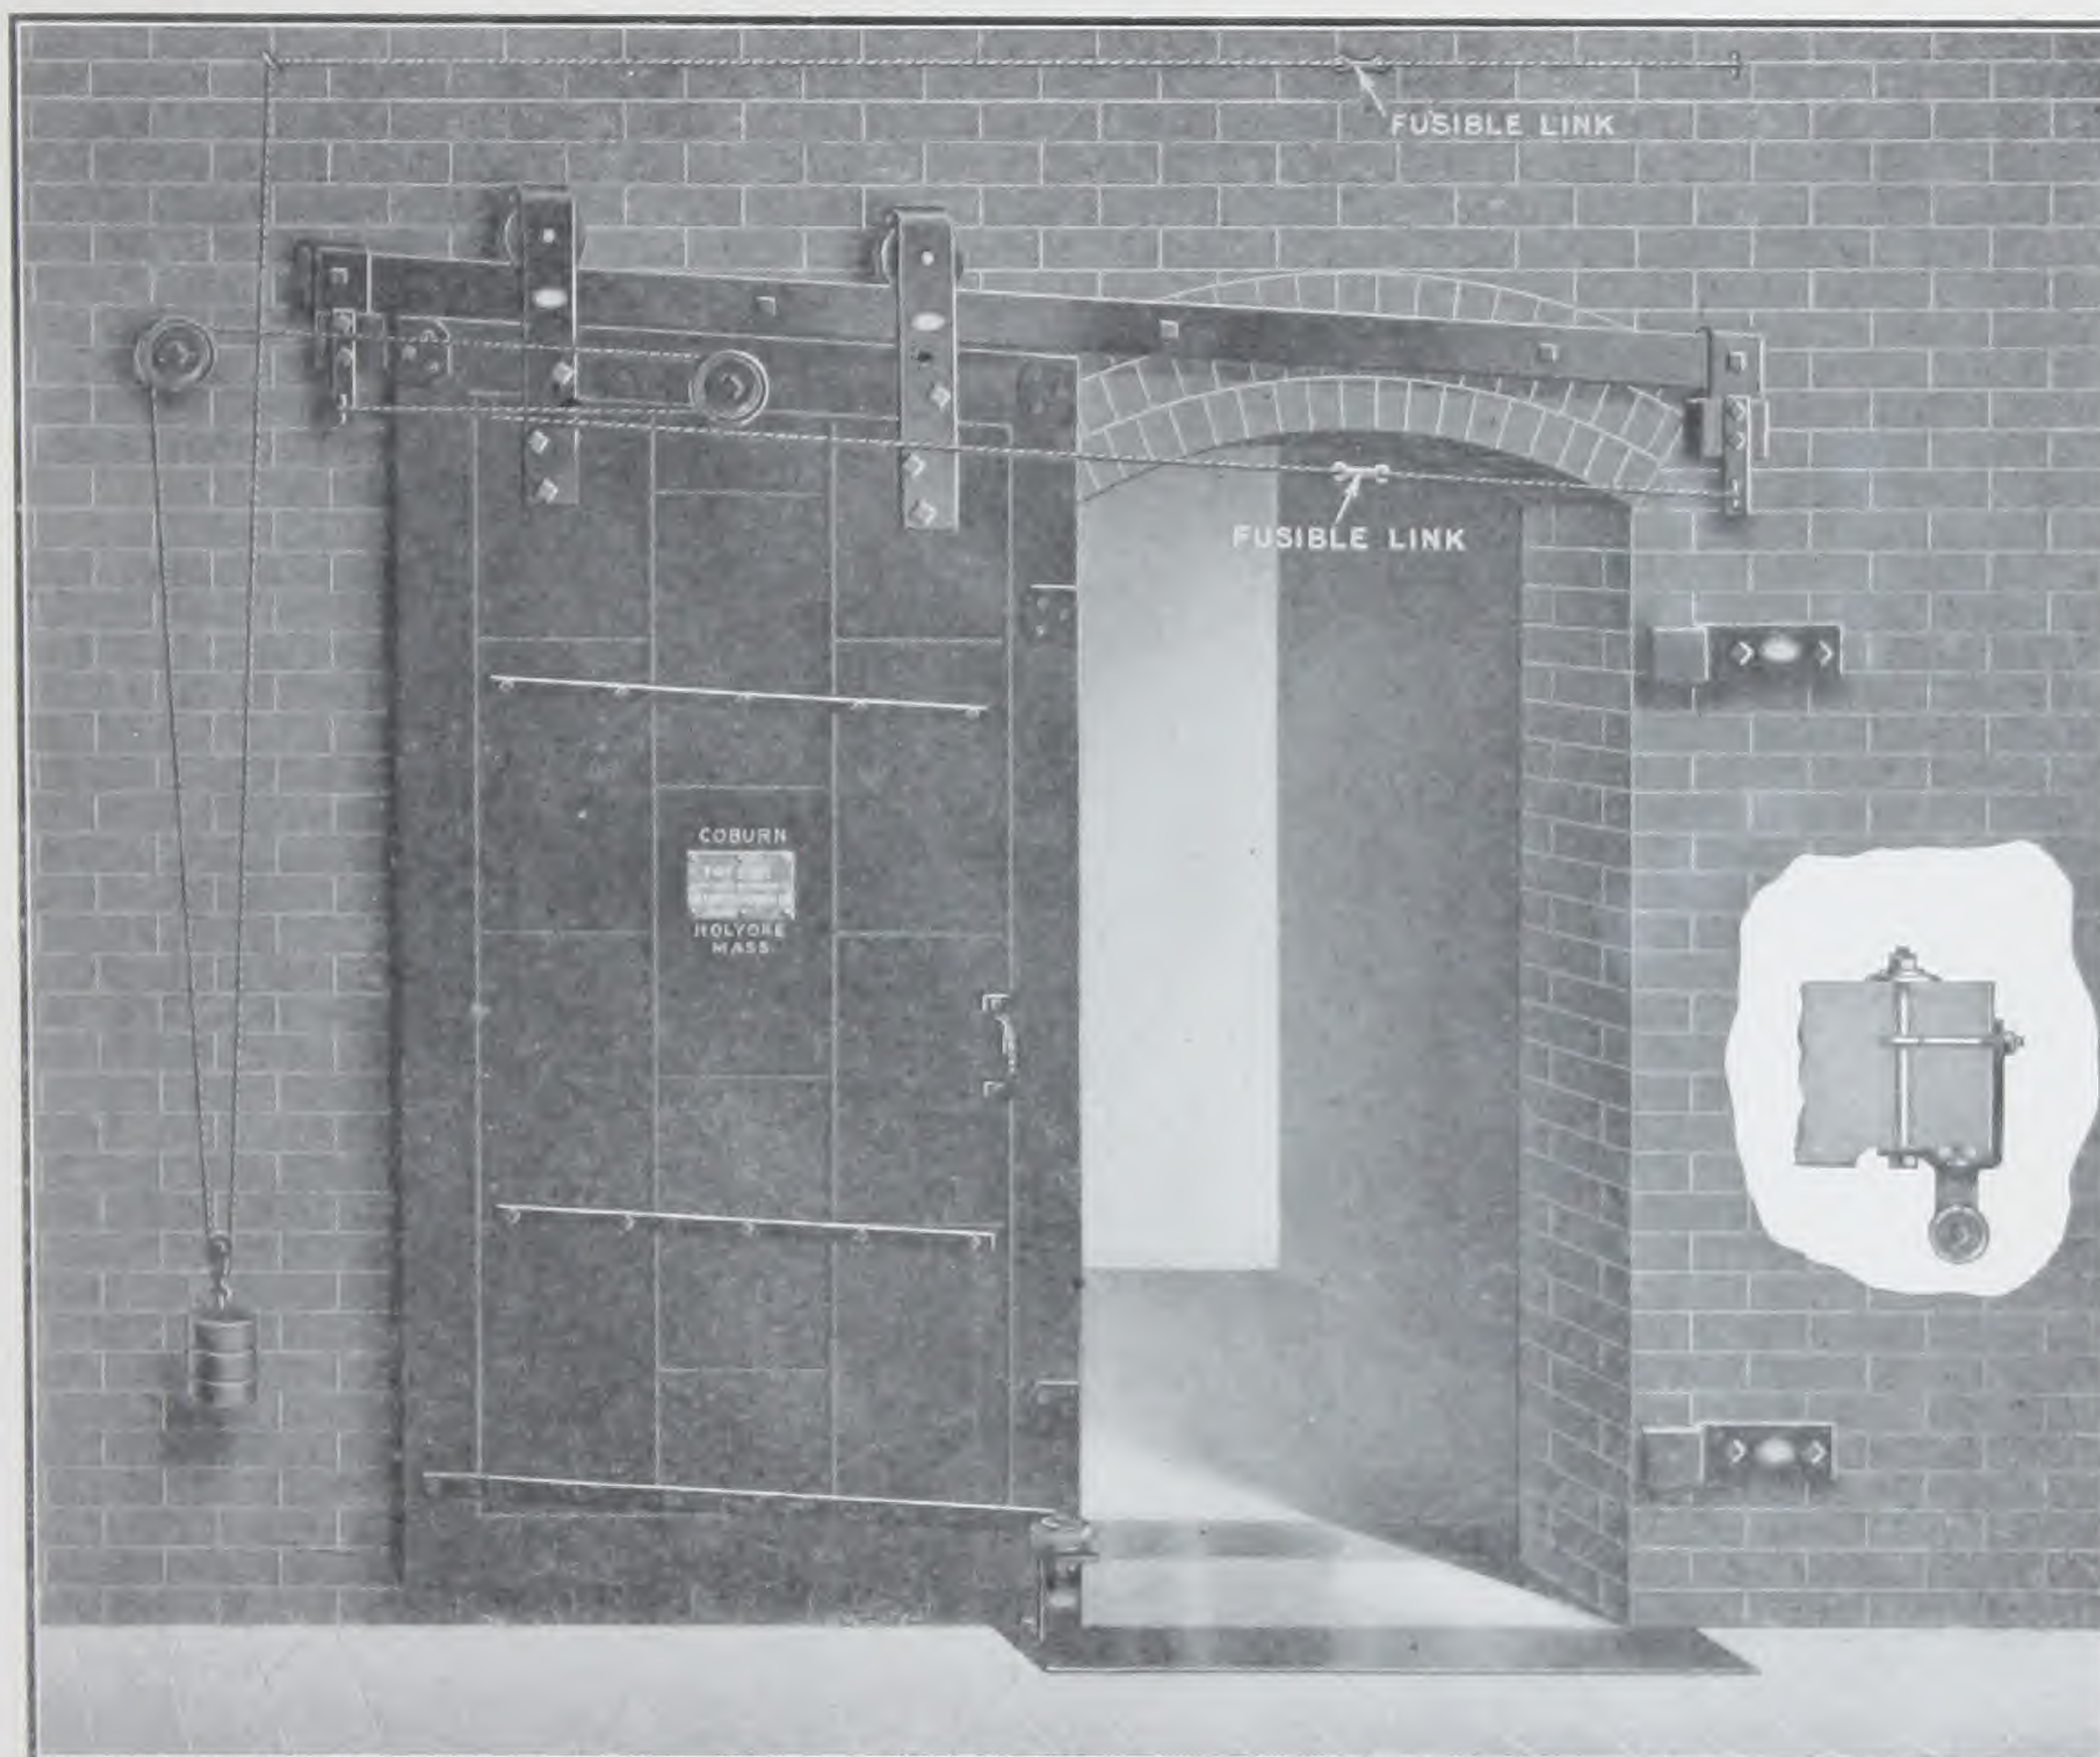

Inspected and labeled under the Supervision of the Underwriters' Laboratories, Inc.

Wall bolts are not included in price list below. See page 30 for price list of bolts.

Underwriters require three hangers for openings in excess of six feet wide.

For Price List of Parts see Page 5.

Width of Opening, Two Hangers Per Set	Price List Per Set	Weight Per Set	Width of Opening, Three Hangers Per Set	Price List Per Set	Weight Per Set
FOR OPENING 2 Feet 6 Inches Wide.....	\$19.00	160	FOR OPENING 6 Feet 6 Inches Wide.....	\$24.95	236
FOR OPENING 3 Feet 0 Inches Wide.....	19.50	170	FOR OPENING 7 Feet 0 Inches Wide.....	25.55	243
FOR OPENING 3 Feet 6 Inches Wide.....	19.90	176	FOR OPENING 7 Feet 6 Inches Wide.....	26.15	250
FOR OPENING 4 Feet 0 Inches Wide.....	20.30	182	FOR OPENING 8 Feet 0 Inches Wide.....	27.25	265
FOR OPENING 4 Feet 6 Inches Wide.....	20.70	188	FOR OPENING 8 Feet 6 Inches Wide.....	27.85	273
FOR OPENING 5 Feet 0 Inches Wide.....	21.25	198	FOR OPENING 9 Feet 0 Inches Wide.....	28.70	283
FOR OPENING 5 Feet 6 Inches Wide.....	21.80	208	FOR OPENING 9 Feet 6 Inches Wide.....	29.30	291
FOR OPENING 6 Feet 0 Inches Wide.....	22.20	214	FOR OPENING 10 Feet 0 Inches Wide.....	29.90	299


Price List of Doors on Page 3.

In ordering give data on pages 33 and 34.

COBURN

REGULAR STYLE "A"

(Not Labeled)
INCLINE SLIDE

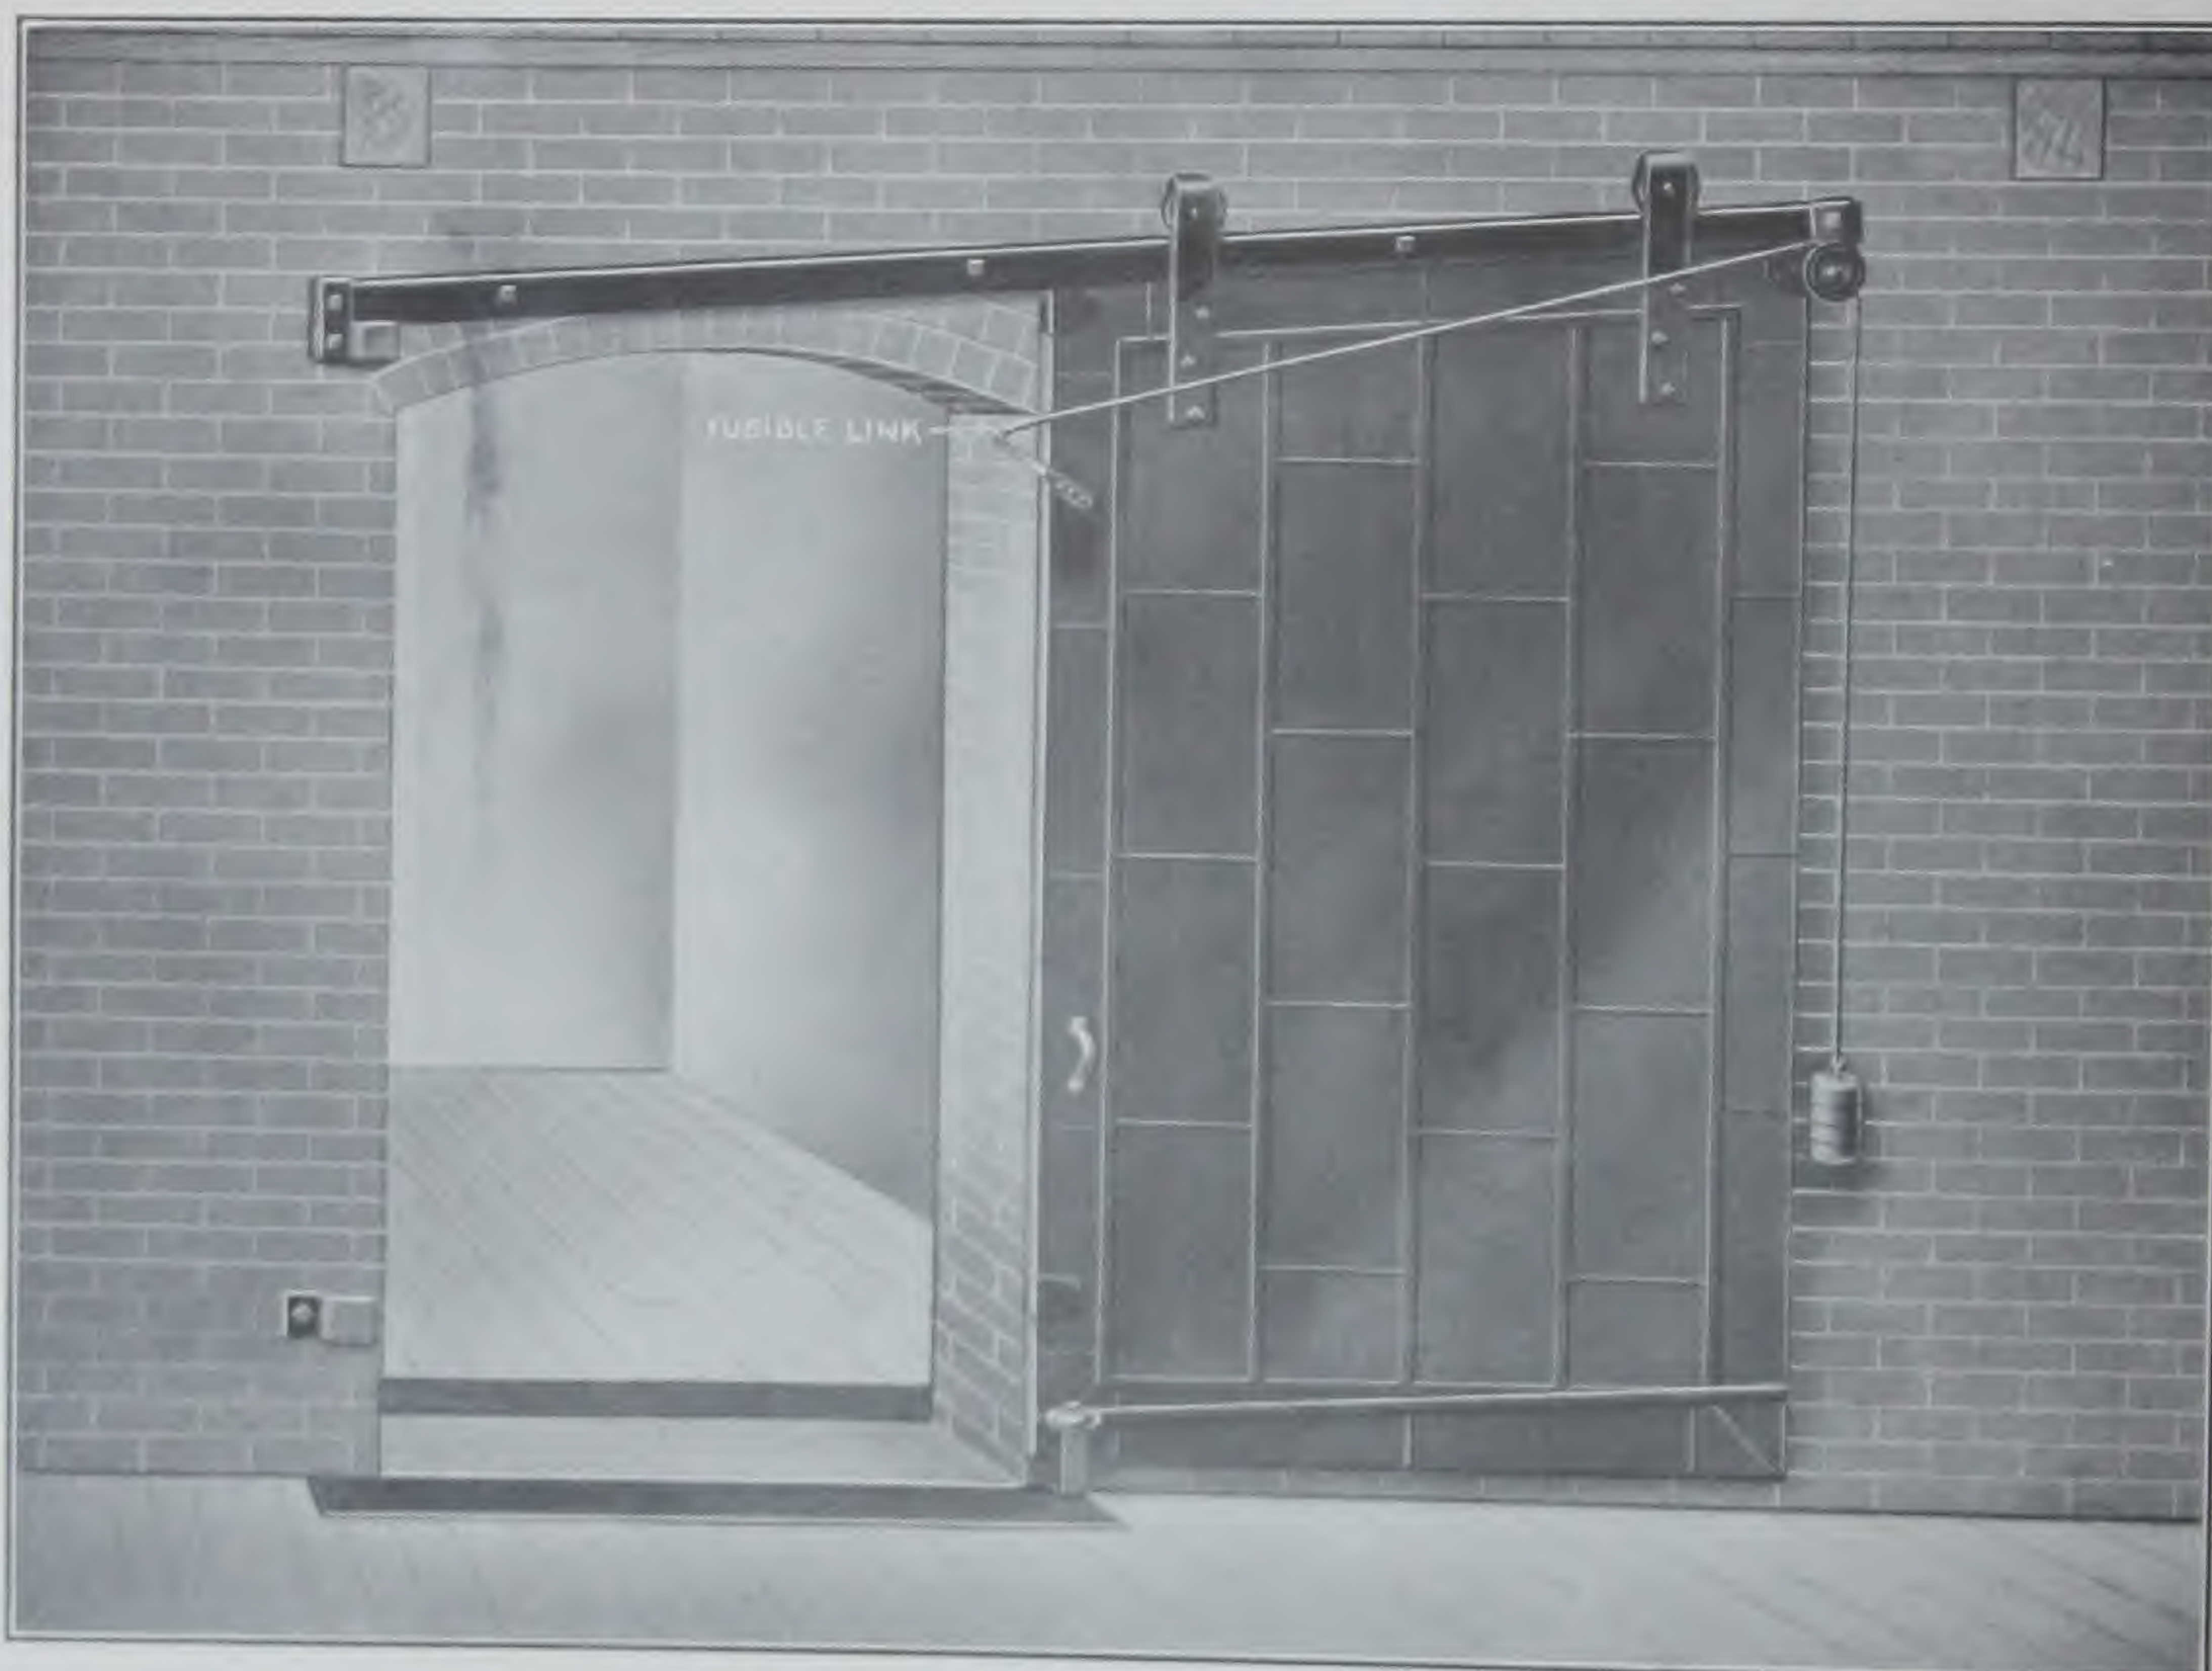

This style of Fixtures does not bear Inspection Labels of the Underwriters' Laboratories, Inc.
Wall bolts are not included in price list below. See page 30 for price list of bolts.

For Price List of Parts see Pages 5 and 13


Width of Opening. Two Hangers Per Set	Price List Per Set	Weight Per Set	Width of Opening. Two Hangers Per Set	Price List Per Set	Weight Per Set
FOR OPENING 2 Feet 6 Inches Wide	\$14.00	122	FOR OPENING 6 Feet 6 Inches Wide	\$17.10	191
FOR OPENING 3 Feet 0 Inches Wide	14.30	131	FOR OPENING 7 Feet 0 Inches Wide	17.50	200
FOR OPENING 3 Feet 6 Inches Wide	14.80	141	FOR OPENING 7 Feet 6 Inches Wide	17.90	208
FOR OPENING 4 Feet 0 Inches Wide	15.10	148	FOR OPENING 8 Feet 0 Inches Wide	18.50	219
FOR OPENING 4 Feet 6 Inches Wide	15.40	156	FOR OPENING 8 Feet 6 Inches Wide	18.90	227
FOR OPENING 5 Feet 0 Inches Wide	15.90	165	FOR OPENING 9 Feet 0 Inches Wide	19.40	236
FOR OPENING 5 Feet 6 Inches Wide	16.20	173	FOR OPENING 9 Feet 6 Inches Wide	19.90	246
FOR OPENING 6 Feet 0 Inches Wide	16.50	180	FOR OPENING 10 Feet 0 Inches Wide	20.50	255

Price List of Doors on Page 3.

In ordering give data on pages 33 and 34.

COBURN

STYLE "E" INCLINE SLIDE FOR LIMITED HEADROOM

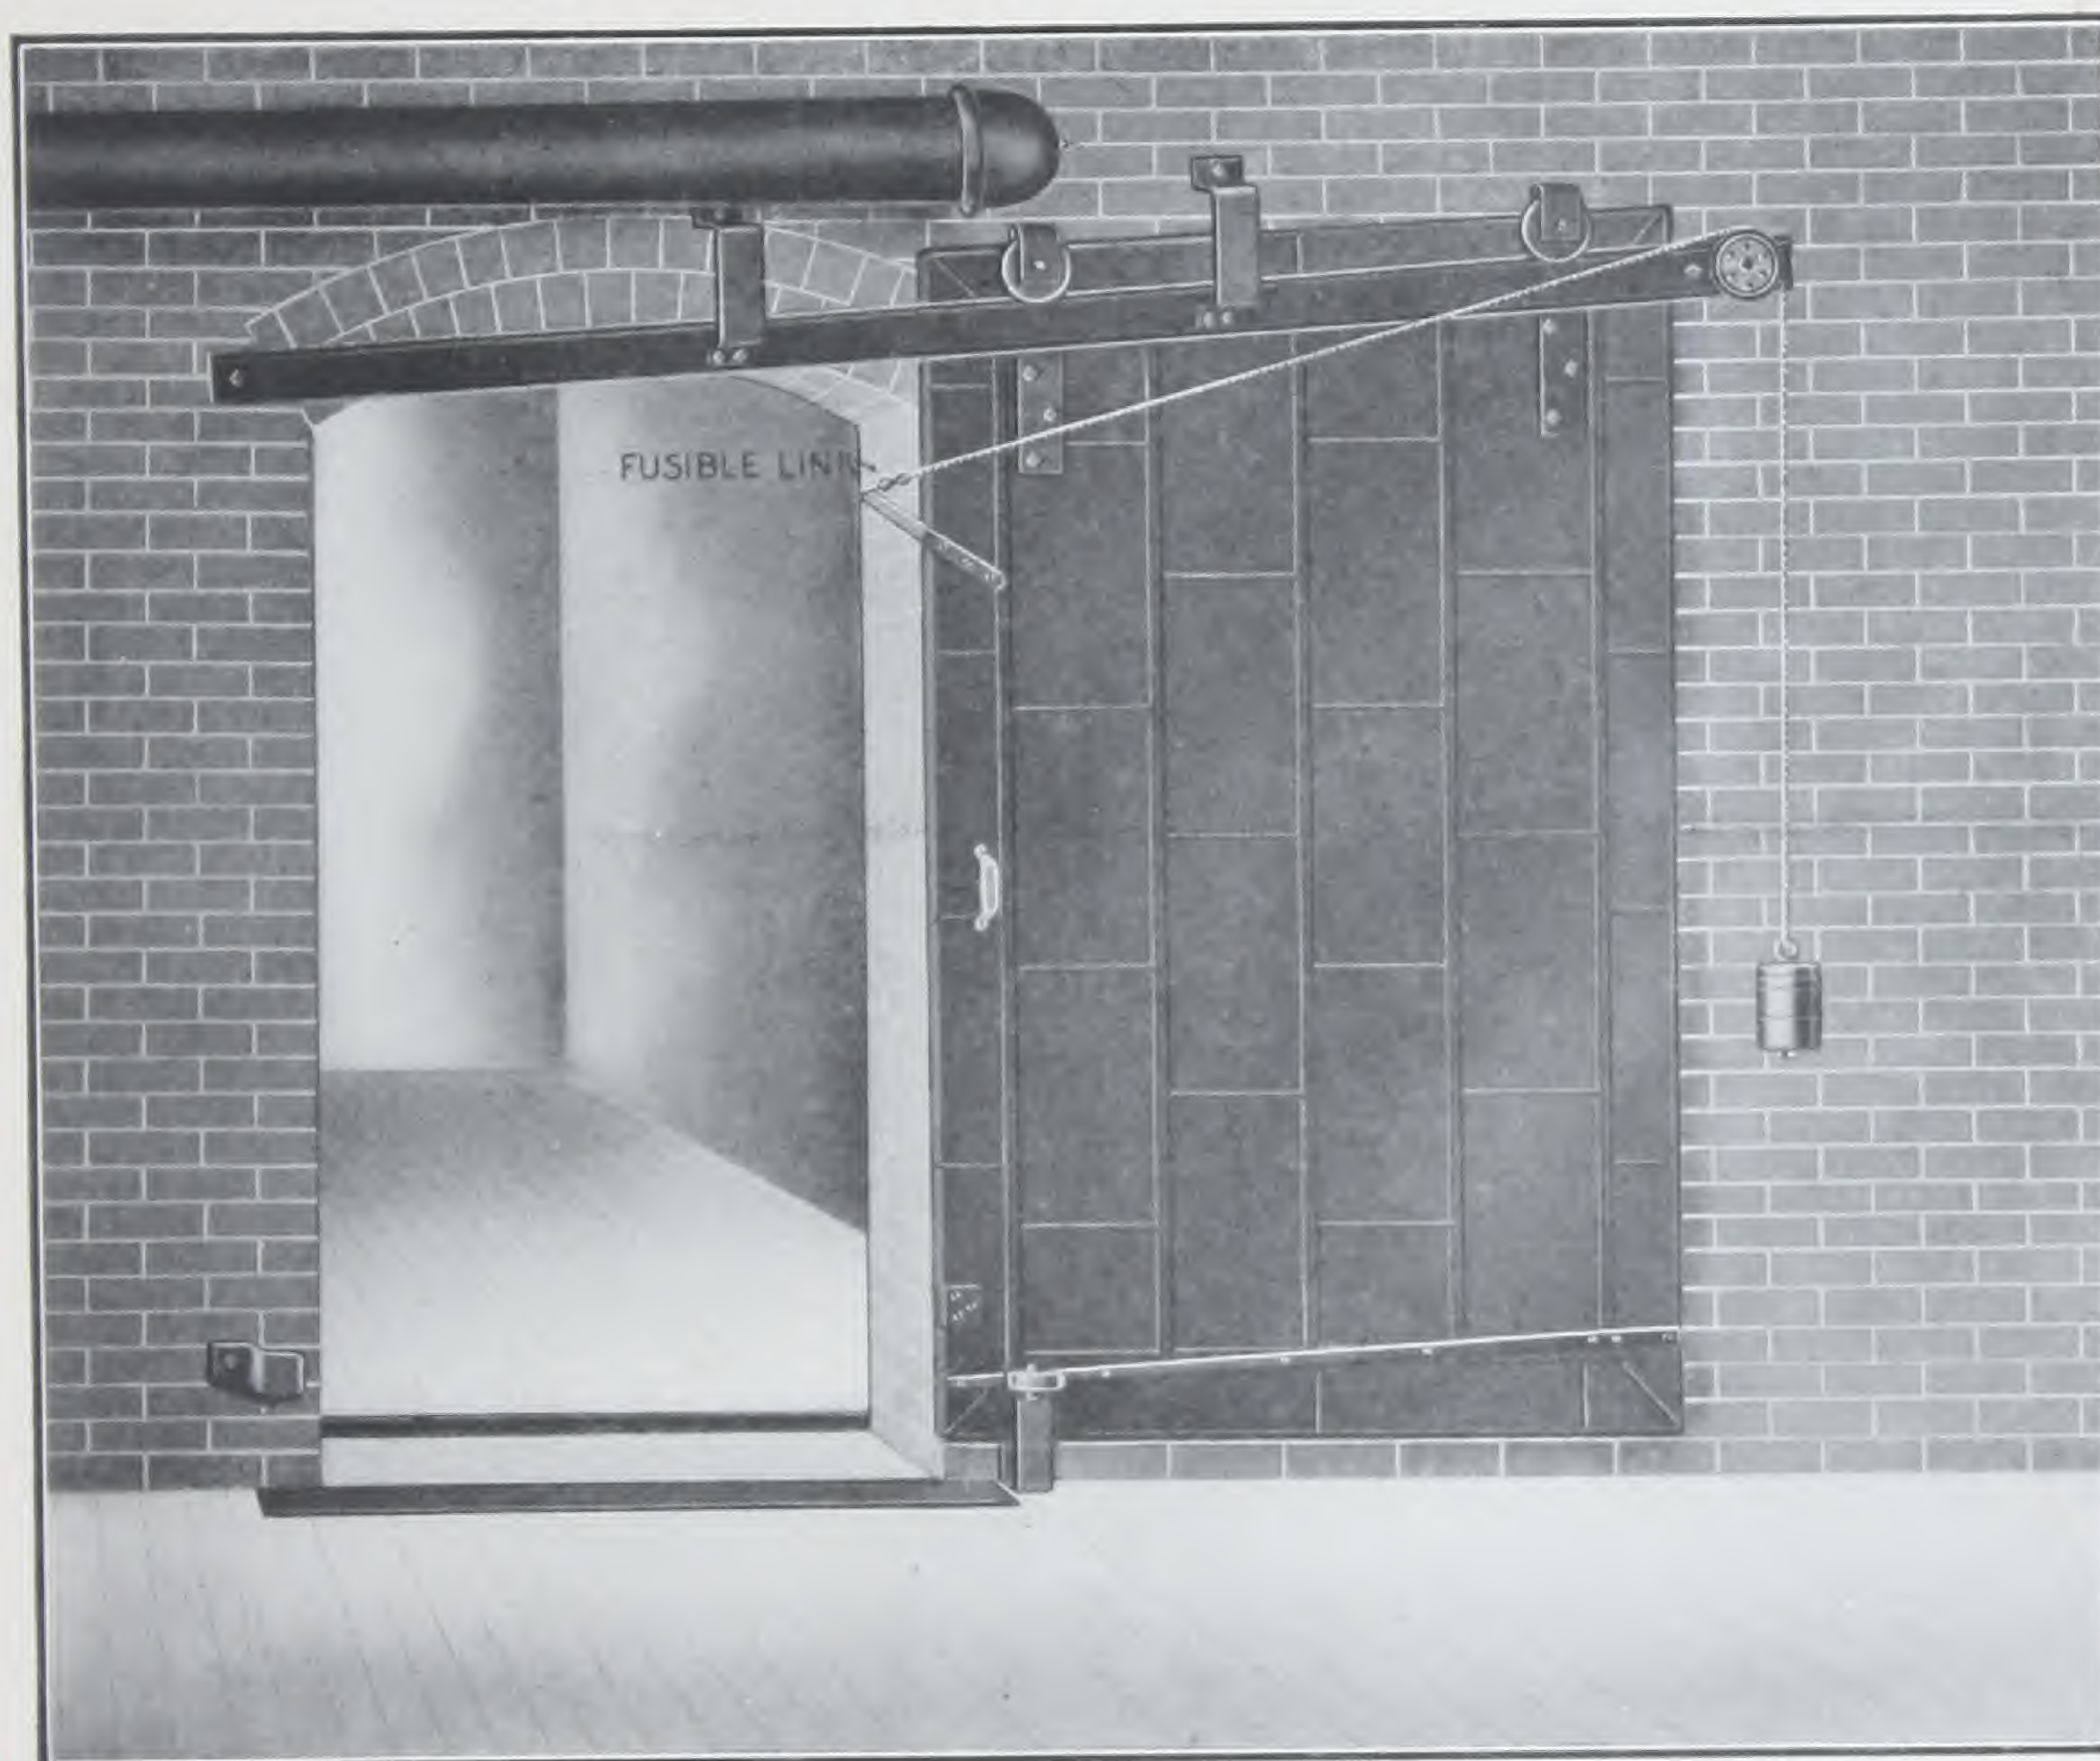

Price List of Parts Pages 5 and 13.

Wall bolts not included in price list below. See page 30 for price list of bolts.


National Style "E" Labeled Fixtures	Price List Per Set	Weight Per Set	Regular Style "E" Not Labeled Fixtures	Price List Per Set	Weight Per Set
FOR OPENING 3 Feet 0 Inches Wide. . . .	\$20.50	145	FOR OPENING 3 Feet 0 Inches Wide	\$16.80	123
FOR OPENING 4 Feet 0 Inches Wide. . . .	21.10	166	FOR OPENING 4 Feet 0 Inches Wide	17.60	144
FOR OPENING 5 Feet 0 Inches Wide. . . .	22.35	180	FOR OPENING 5 Feet 0 Inches Wide	18.90	165
FOR OPENING 6 Feet 0 Inches Wide. . . .	23.60	201	FOR OPENING 6 Feet 0 Inches Wide	19.50	179
FOR " ³ Hangers 7 Feet 0 Inches Wide. . . .	26.75	215	FOR OPENING 7 Feet 0 Inches Wide	21.00	200
FOR " " 8 Feet 0 Inches Wide. . . .	29.25	235	FOR OPENING 8 Feet 0 Inches Wide	22.50	221
FOR " " 9 Feet 0 Inches Wide. . . .	31.00	264	FOR OPENING 9 Feet 0 Inches Wide	23.40	235
FOR " " 10 Feet 0 Inches Wide. . . .	32.00	278	FOR OPENING 10 Feet 0 Inches Wide	25.00	256

Price List of Doors on Page 3.

In ordering give data on pages 33 and 34.

COBURN

STYLE "B" DOUBLE INCLINE SLIDE

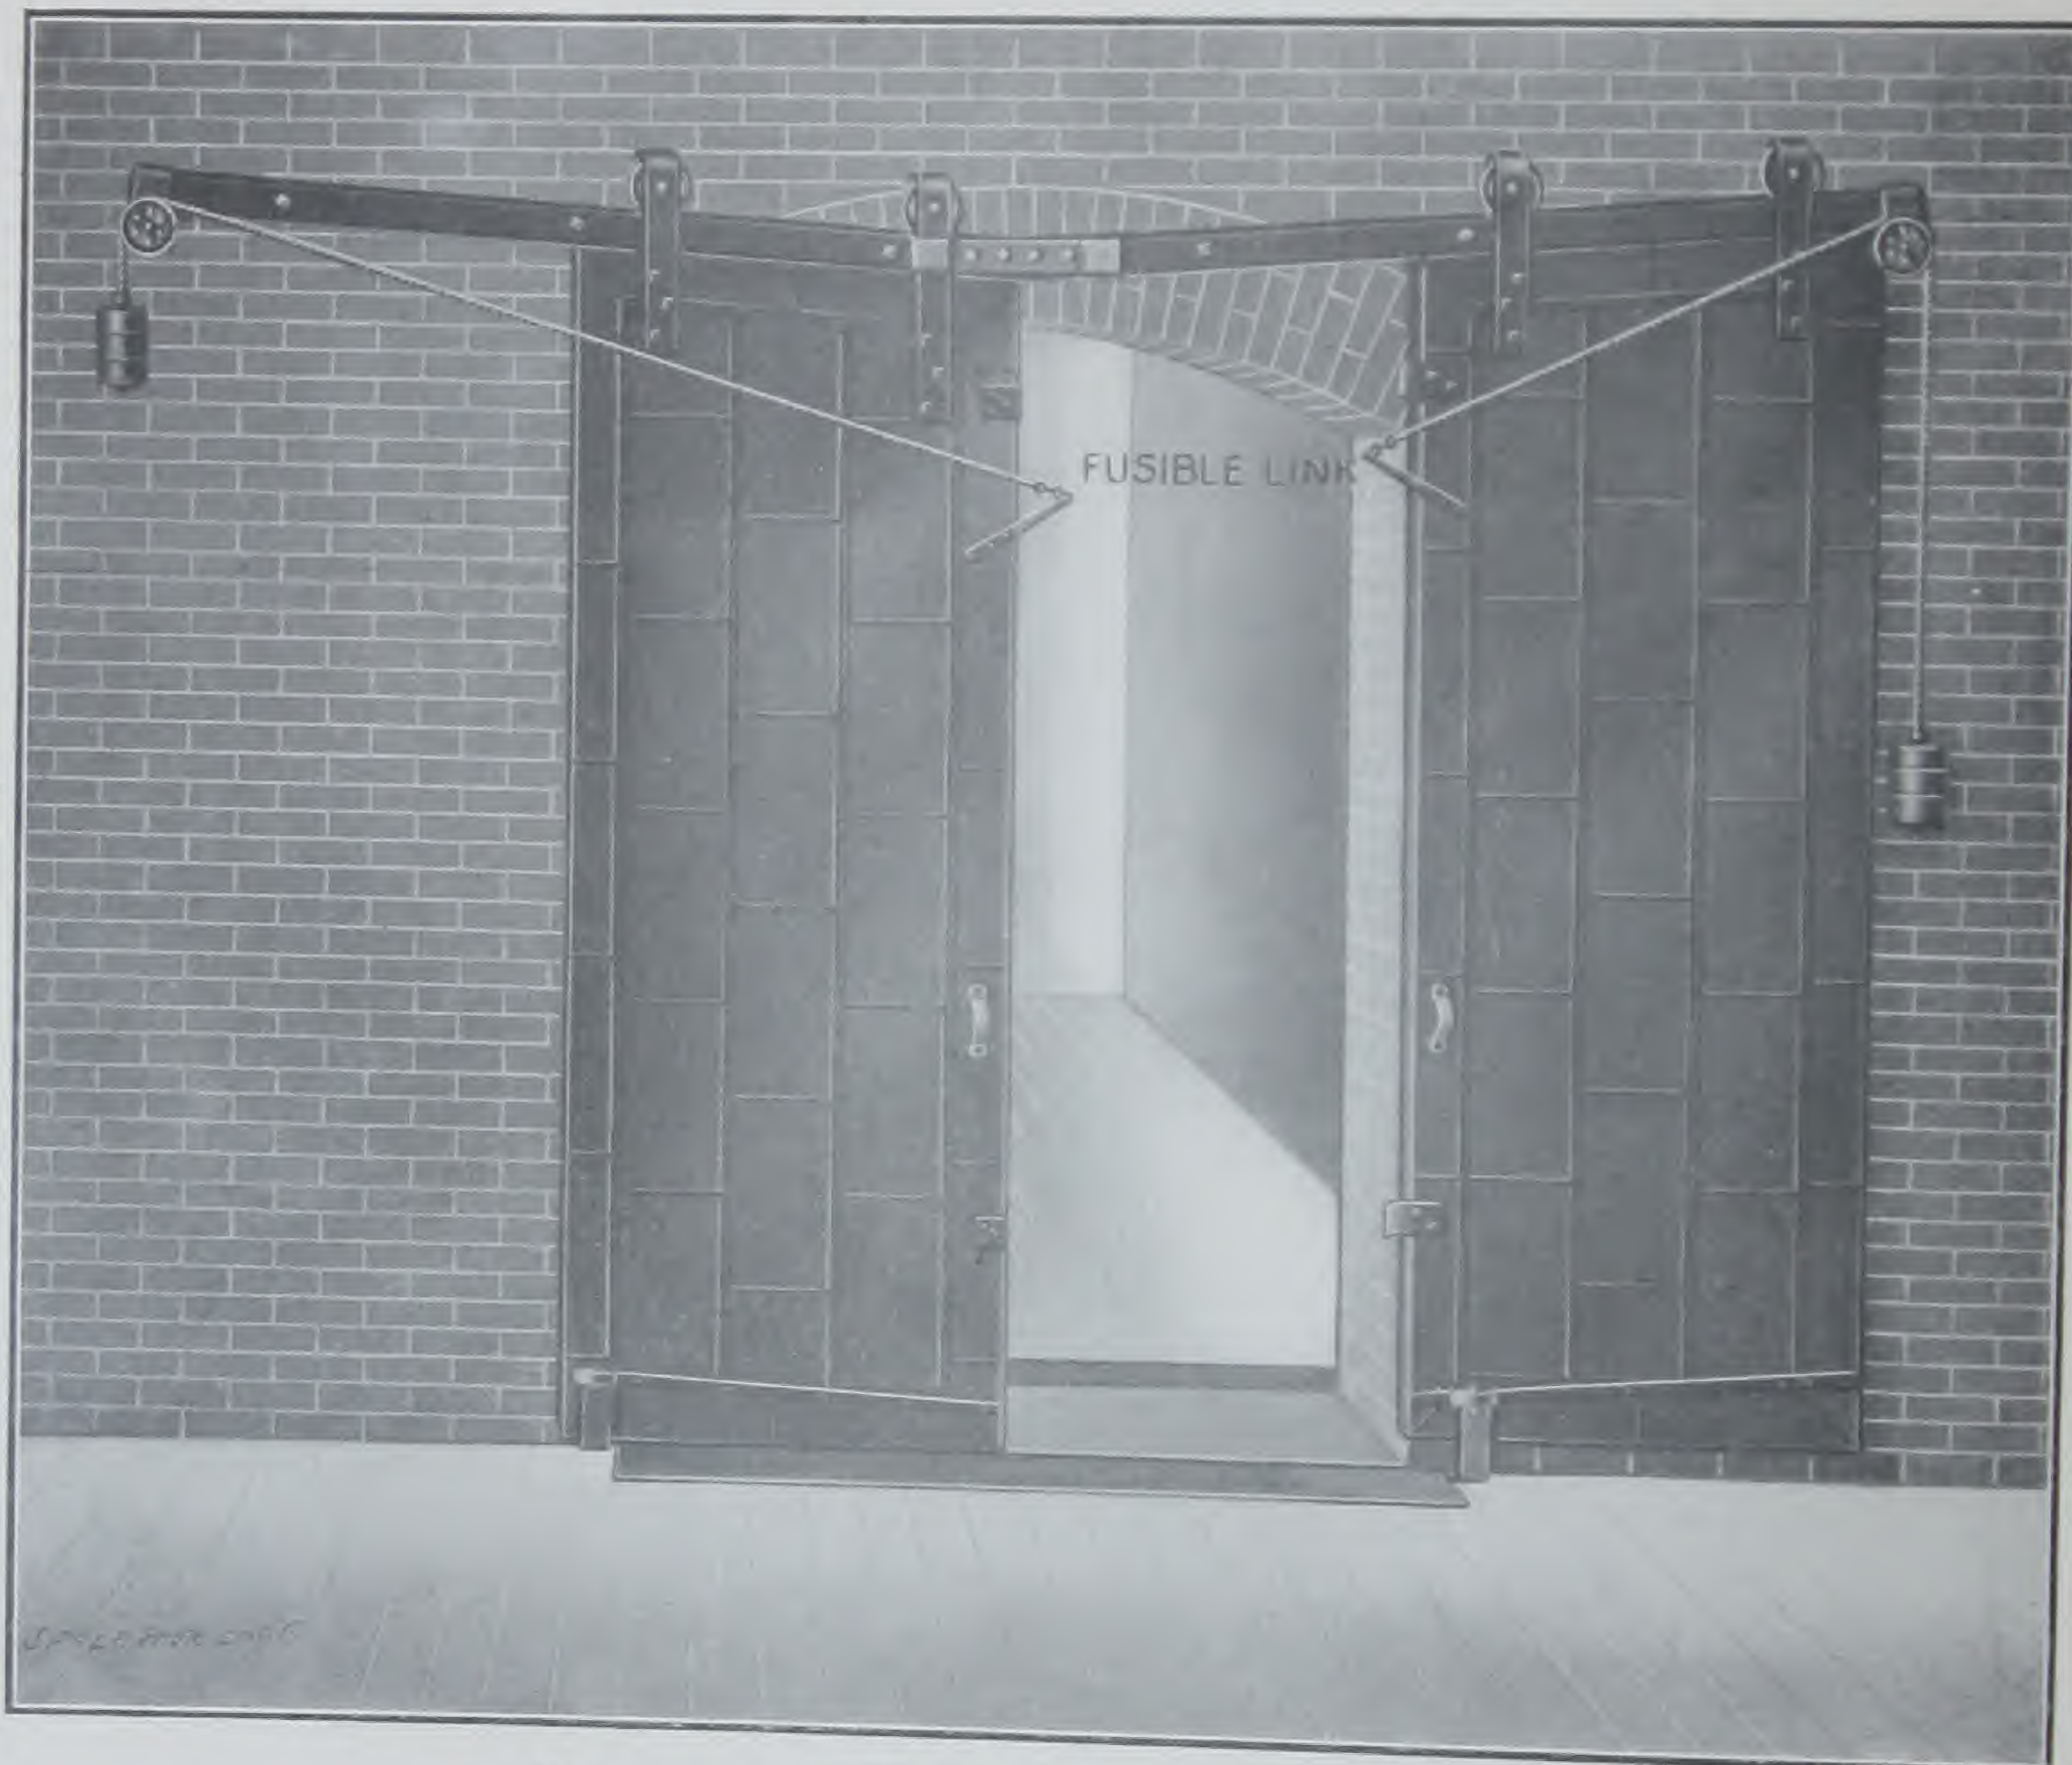

For Price List of Parts see Pages 5 and 13.

Wall bolts not included in price list below. See page 30 for price list of bolts.


National Style "B" Labeled Fixtures	Price List Per Set	Weight Per Set	Regular Style "B" Not Labeled Fixtures	Price List Per Set	Weight Per Set
FOR OPENING 4 Feet 0 Inches Wide.....	\$30.00	199	FOR OPENING 4 Feet 0 Inches Wide.....	\$25.00	199
FOR OPENING 5 Feet 0 Inches Wide.....	31.00	217	FOR OPENING 5 Feet 0 Inches Wide.....	26.00	205
FOR OPENING 6 Feet 0 Inches Wide.....	32.00	231	FOR OPENING 6 Feet 0 Inches Wide.....	27.00	219
FOR OPENING 7 Feet 0 Inches Wide.....	33.00	245	FOR OPENING 7 Feet 0 Inches Wide.....	28.00	233
FOR OPENING 8 Feet 0 Inches Wide.....	34.00	259	FOR OPENING 8 Feet 0 Inches Wide.....	29.00	247
FOR OPENING 9 Feet 0 Inches Wide.....	35.00	277	FOR OPENING 9 Feet 0 Inches Wide.....	30.00	265
FOR OPENING 10 Feet 0 Inches Wide.....	36.00	291	FOR OPENING 10 Feet 0 Inches Wide.....	31.00	279
FOR OPENING 11 Feet 0 Inches Wide.....	37.00	305	FOR OPENING 11 Feet 0 Inches Wide.....	32.00	293

Price List of Doors on Page 3.

In ordering give data on pages 33 and 34.

COBURN

STYLE "C" LEVEL SLIDE

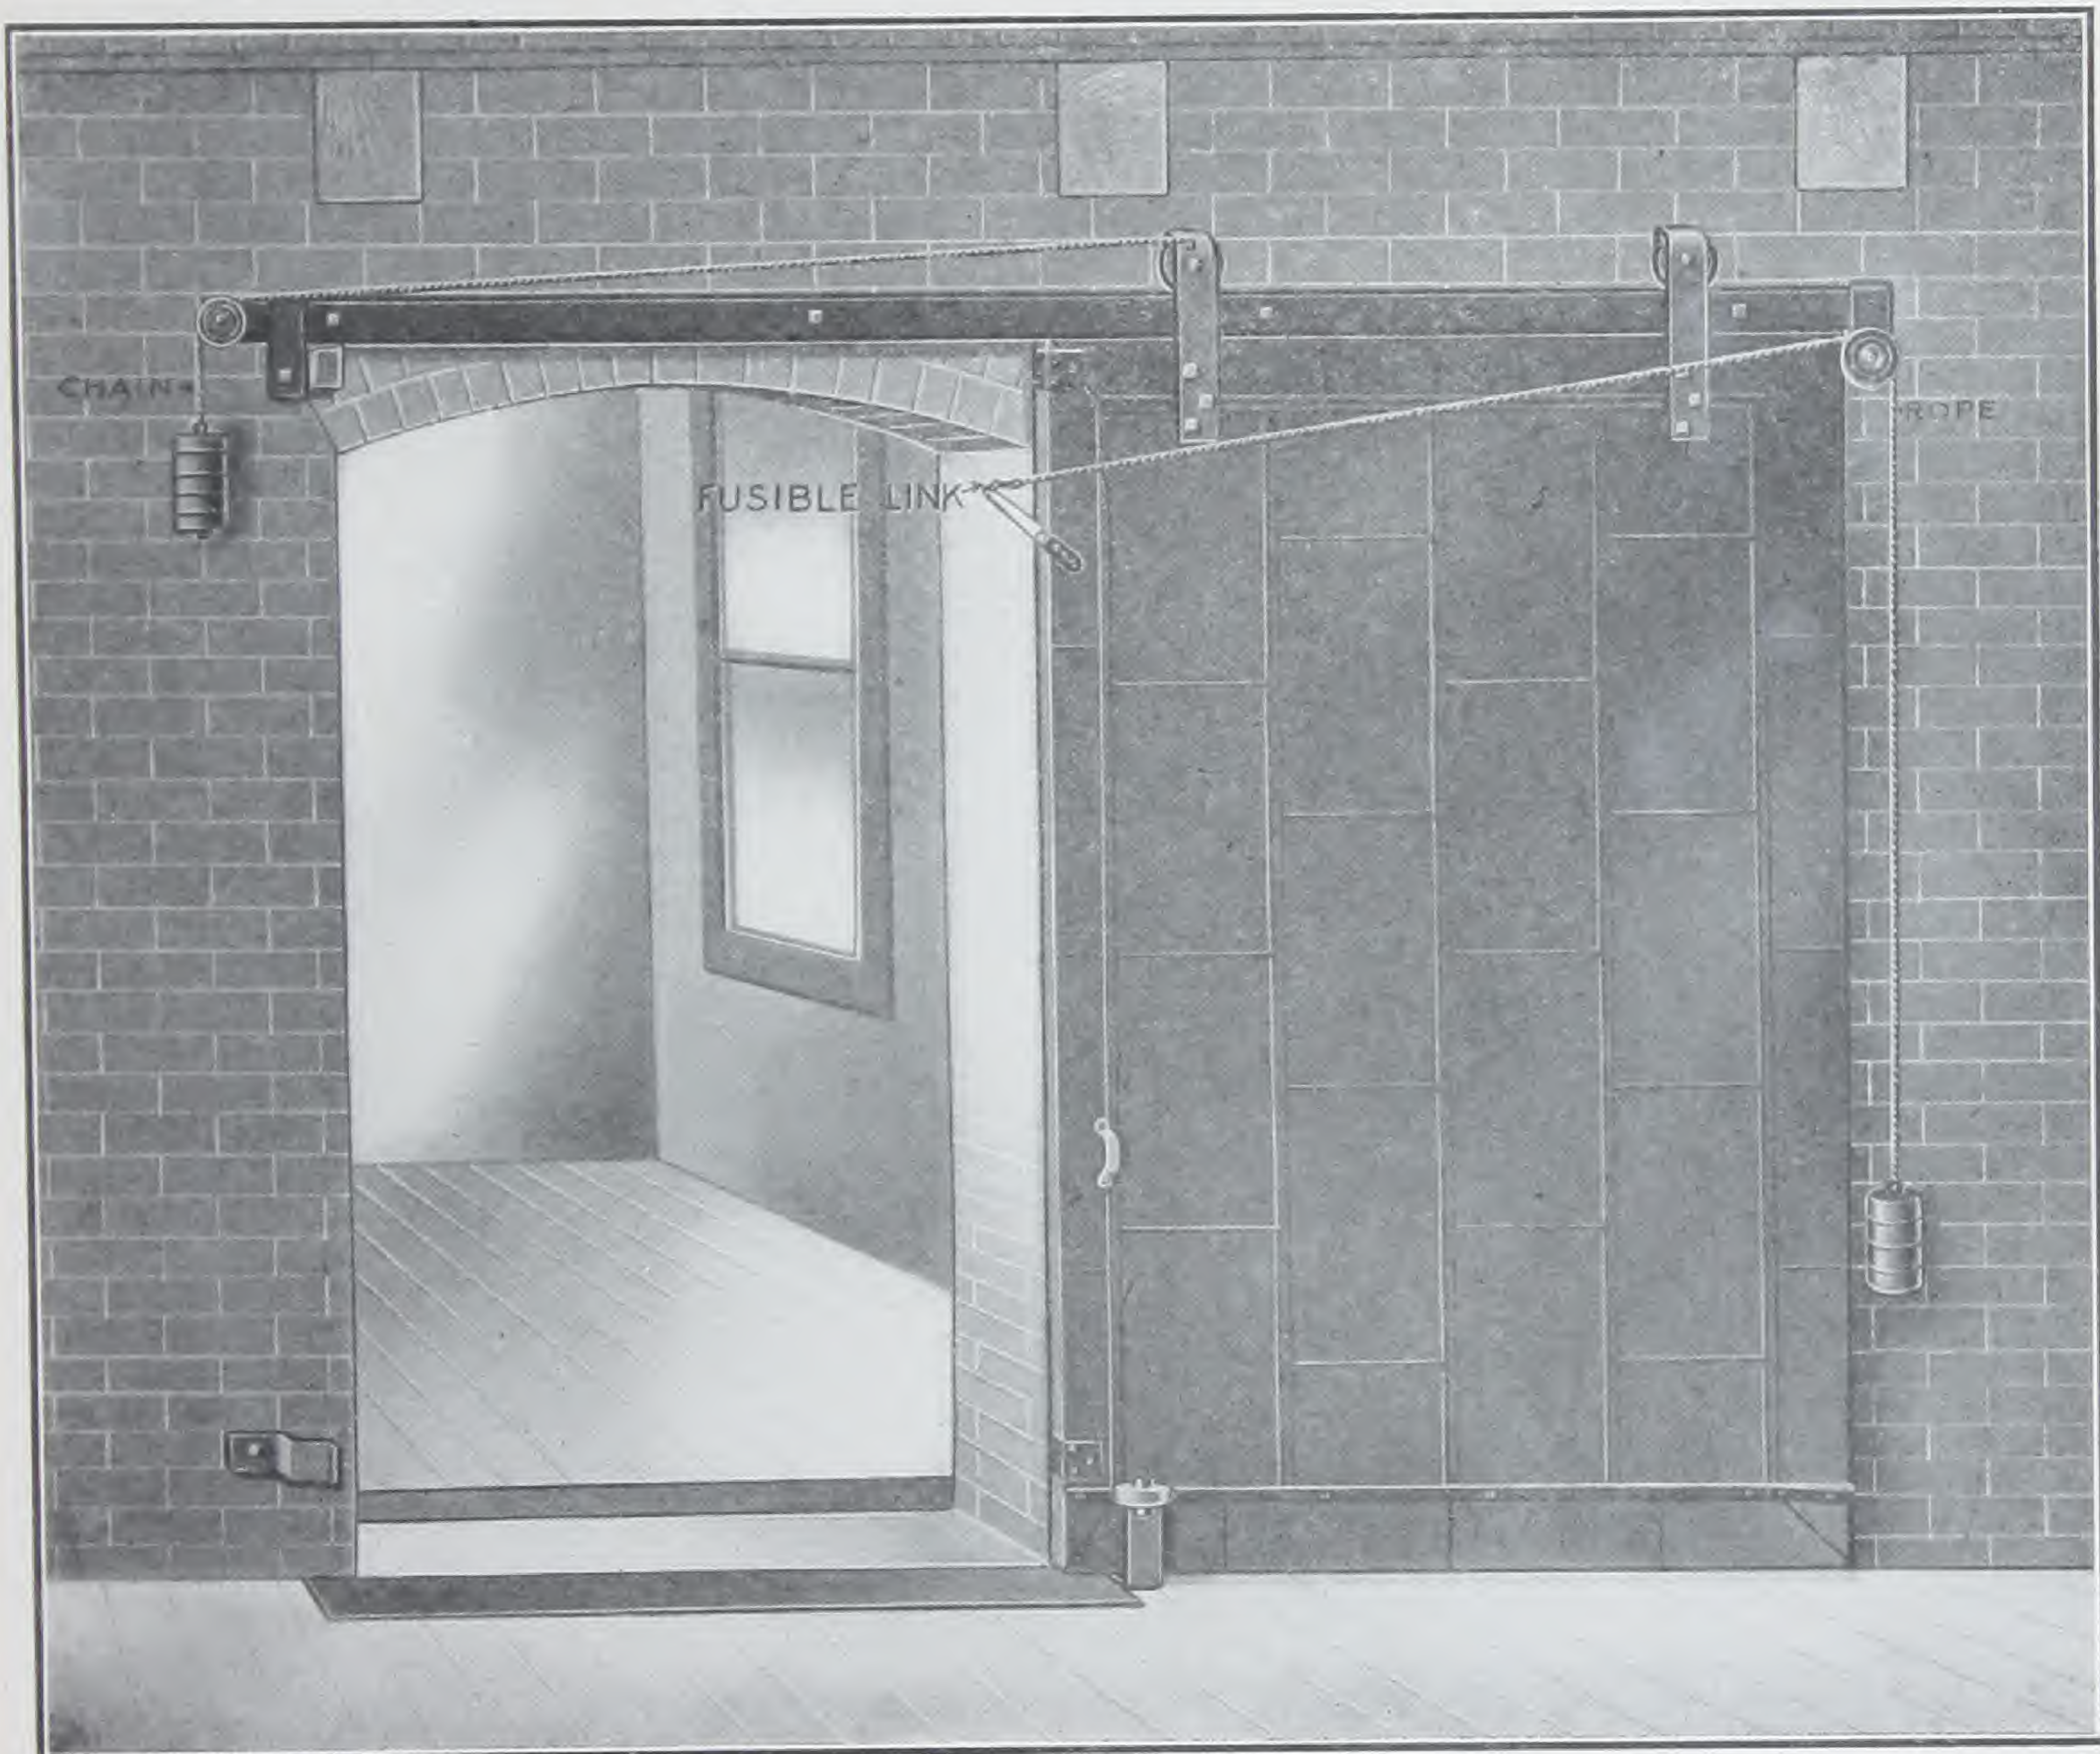

For Price List of Parts see Pages 5 and 13.

Wall bolts not included in price list below. See page 30 for price list of bolts.

National Style "C" Labeled Fixtures	Price List Per Set	Weight Per Set	Regular Style "C" Not Labeled Fixtures	Price List Per Set	Weight Per Set
FOR OPENING 3 Feet 0 Inches Wide.....	\$19.50	184	FOR OPENING 3 Feet 0 Inches Wide	\$16.30	149
FOR OPENING 4 Feet 0 Inches Wide.....	20.40	200	FOR OPENING 4 Feet 0 Inches Wide	17.40	170
FOR OPENING 5 Feet 0 Inches Wide.....	21.45	220	FOR OPENING 5 Feet 0 Inches Wide	18.50	191
FOR OPENING 6 Feet 0 Inches Wide.....	22.50	240	FOR OPENING 6 Feet 0 Inches Wide	19.40	210
FOR " ³ Hangers 7 Feet 0 Inches Wide.....	25.95	273	FOR OPENING 7 Feet 0 Inches Wide	20.70	234
FOR " " 8 Feet 0 Inches Wide.....	27.75	299	FOR OPENING 8 Feet 0 Inches Wide	22.00	257
FOR " " 9 Feet 0 Inches Wide.....	29.30	321	FOR OPENING 9 Feet 0 Inches Wide	23.20	278
FOR " " 10 Feet 0 Inches Wide.....	30.60	341	FOR OPENING 10 Feet 0 Inches Wide	24.60	301


Price List of Doors on Page 3.

In ordering give data on pages 33 and 34.

COBURN

STYLE "D"

LEVEL SLIDE FOR LIMITED HEADROOM

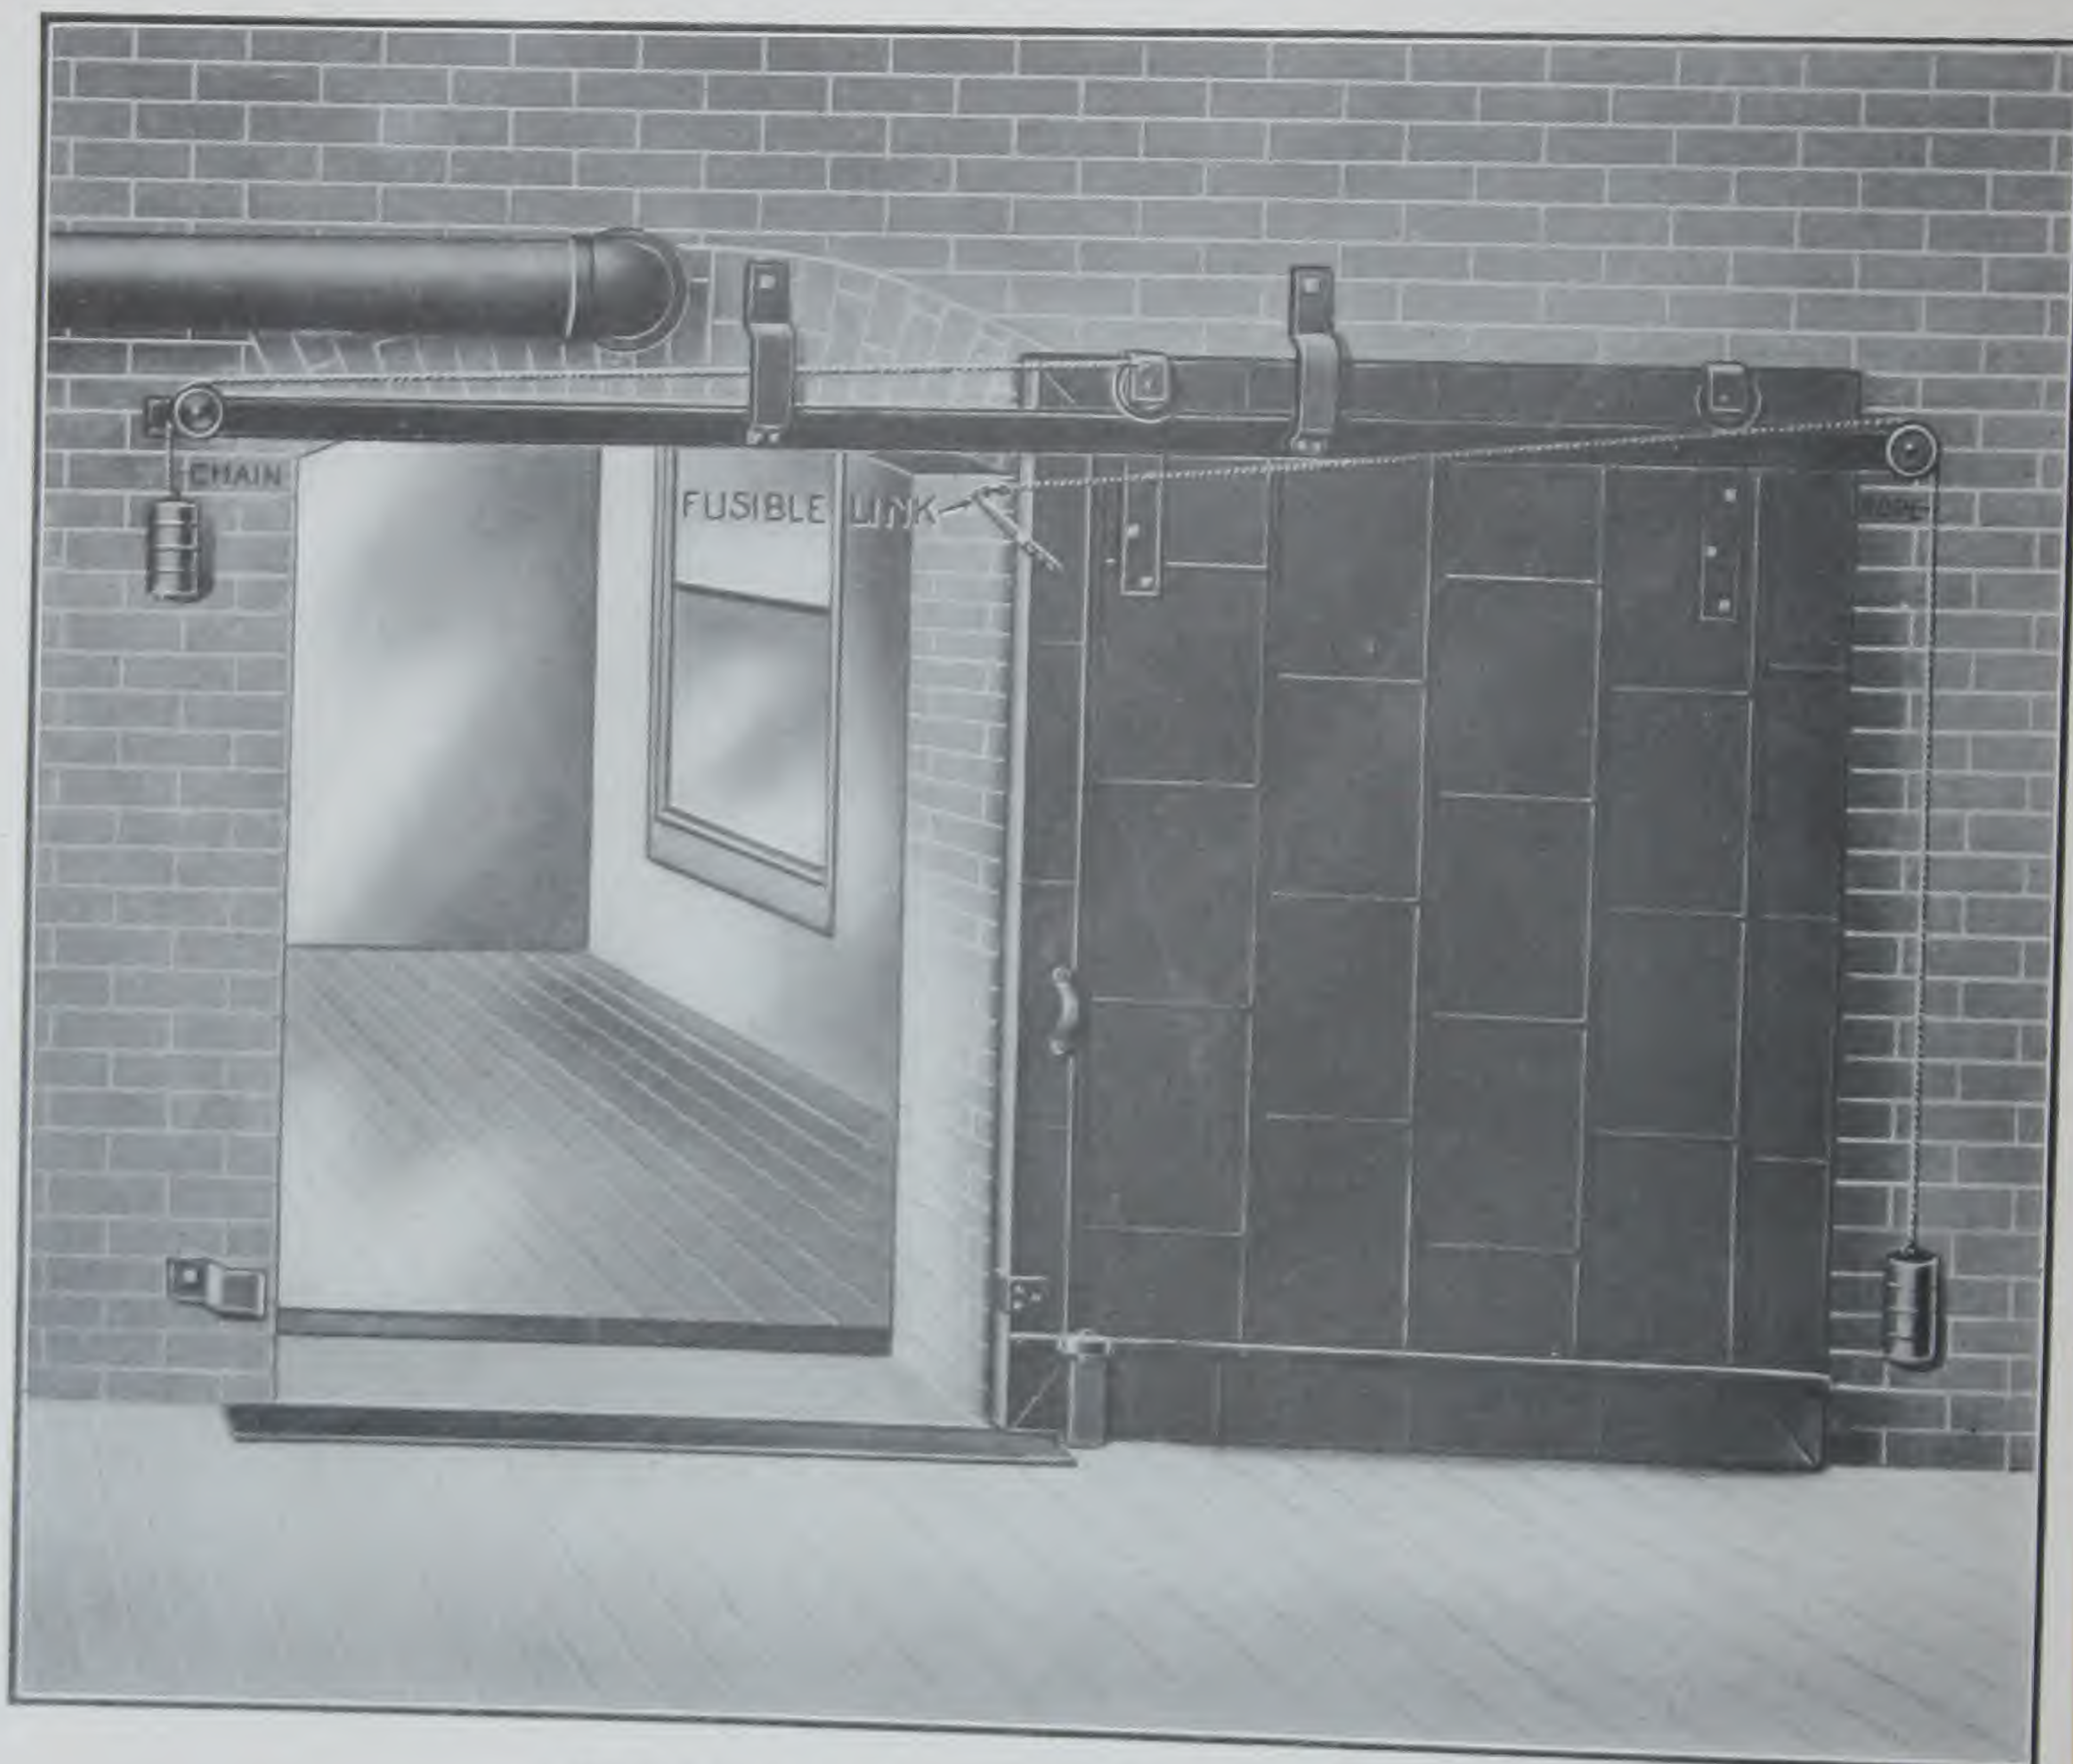

For Price List of Parts see Pages 5 and 13.

Wall bolts not included in price list below. See page 30 for price list of bolts.


National Style "D" Labeled Fixtures	Price List Per Set	Weight Per Set	Regular Style "D" Not Labeled Fixtures	Price List Per Set	Weight Per Set
FOR OPENING 3 Feet 0 Inches Wide...	22.50	163	FOR OPENING 3 Feet 0 Inches Wide...	\$18.80	141
FOR OPENING 4 Feet 0 Inches Wide...	23.40	188	FOR OPENING 4 Feet 0 Inches Wide...	19.90	166
FOR OPENING 5 Feet 0 Inches Wide...	24.95	206	FOR OPENING 5 Feet 0 Inches Wide...	21.50	191
FOR OPENING 6 Feet 0 Inches Wide...	26.50	231	FOR OPENING 6 Feet 0 Inches Wide...	22.40	209
FOR "3 Hangers" 7 Feet 0 Inches Wide...	29.95	249	FOR OPENING 7 Feet 0 Inches Wide...	24.20	234
FOR " " 8 Feet 0 Inches Wide...	32.75	273	FOR OPENING 8 Feet 0 Inches Wide...	26.00	255
FOR " " 9 Feet 0 Inches Wide...	34.80	306	FOR OPENING 9 Feet 0 Inches Wide...	27.20	273
FOR " " 10 Feet 0 Inches Wide...	36.10	324	FOR OPENING 10 Feet 0 Inches Wide...	29.10	298

Price List of Doors on Page 3.

In ordering give data on pages 33 and 34.

COBURN

STOPS AND GUIDES

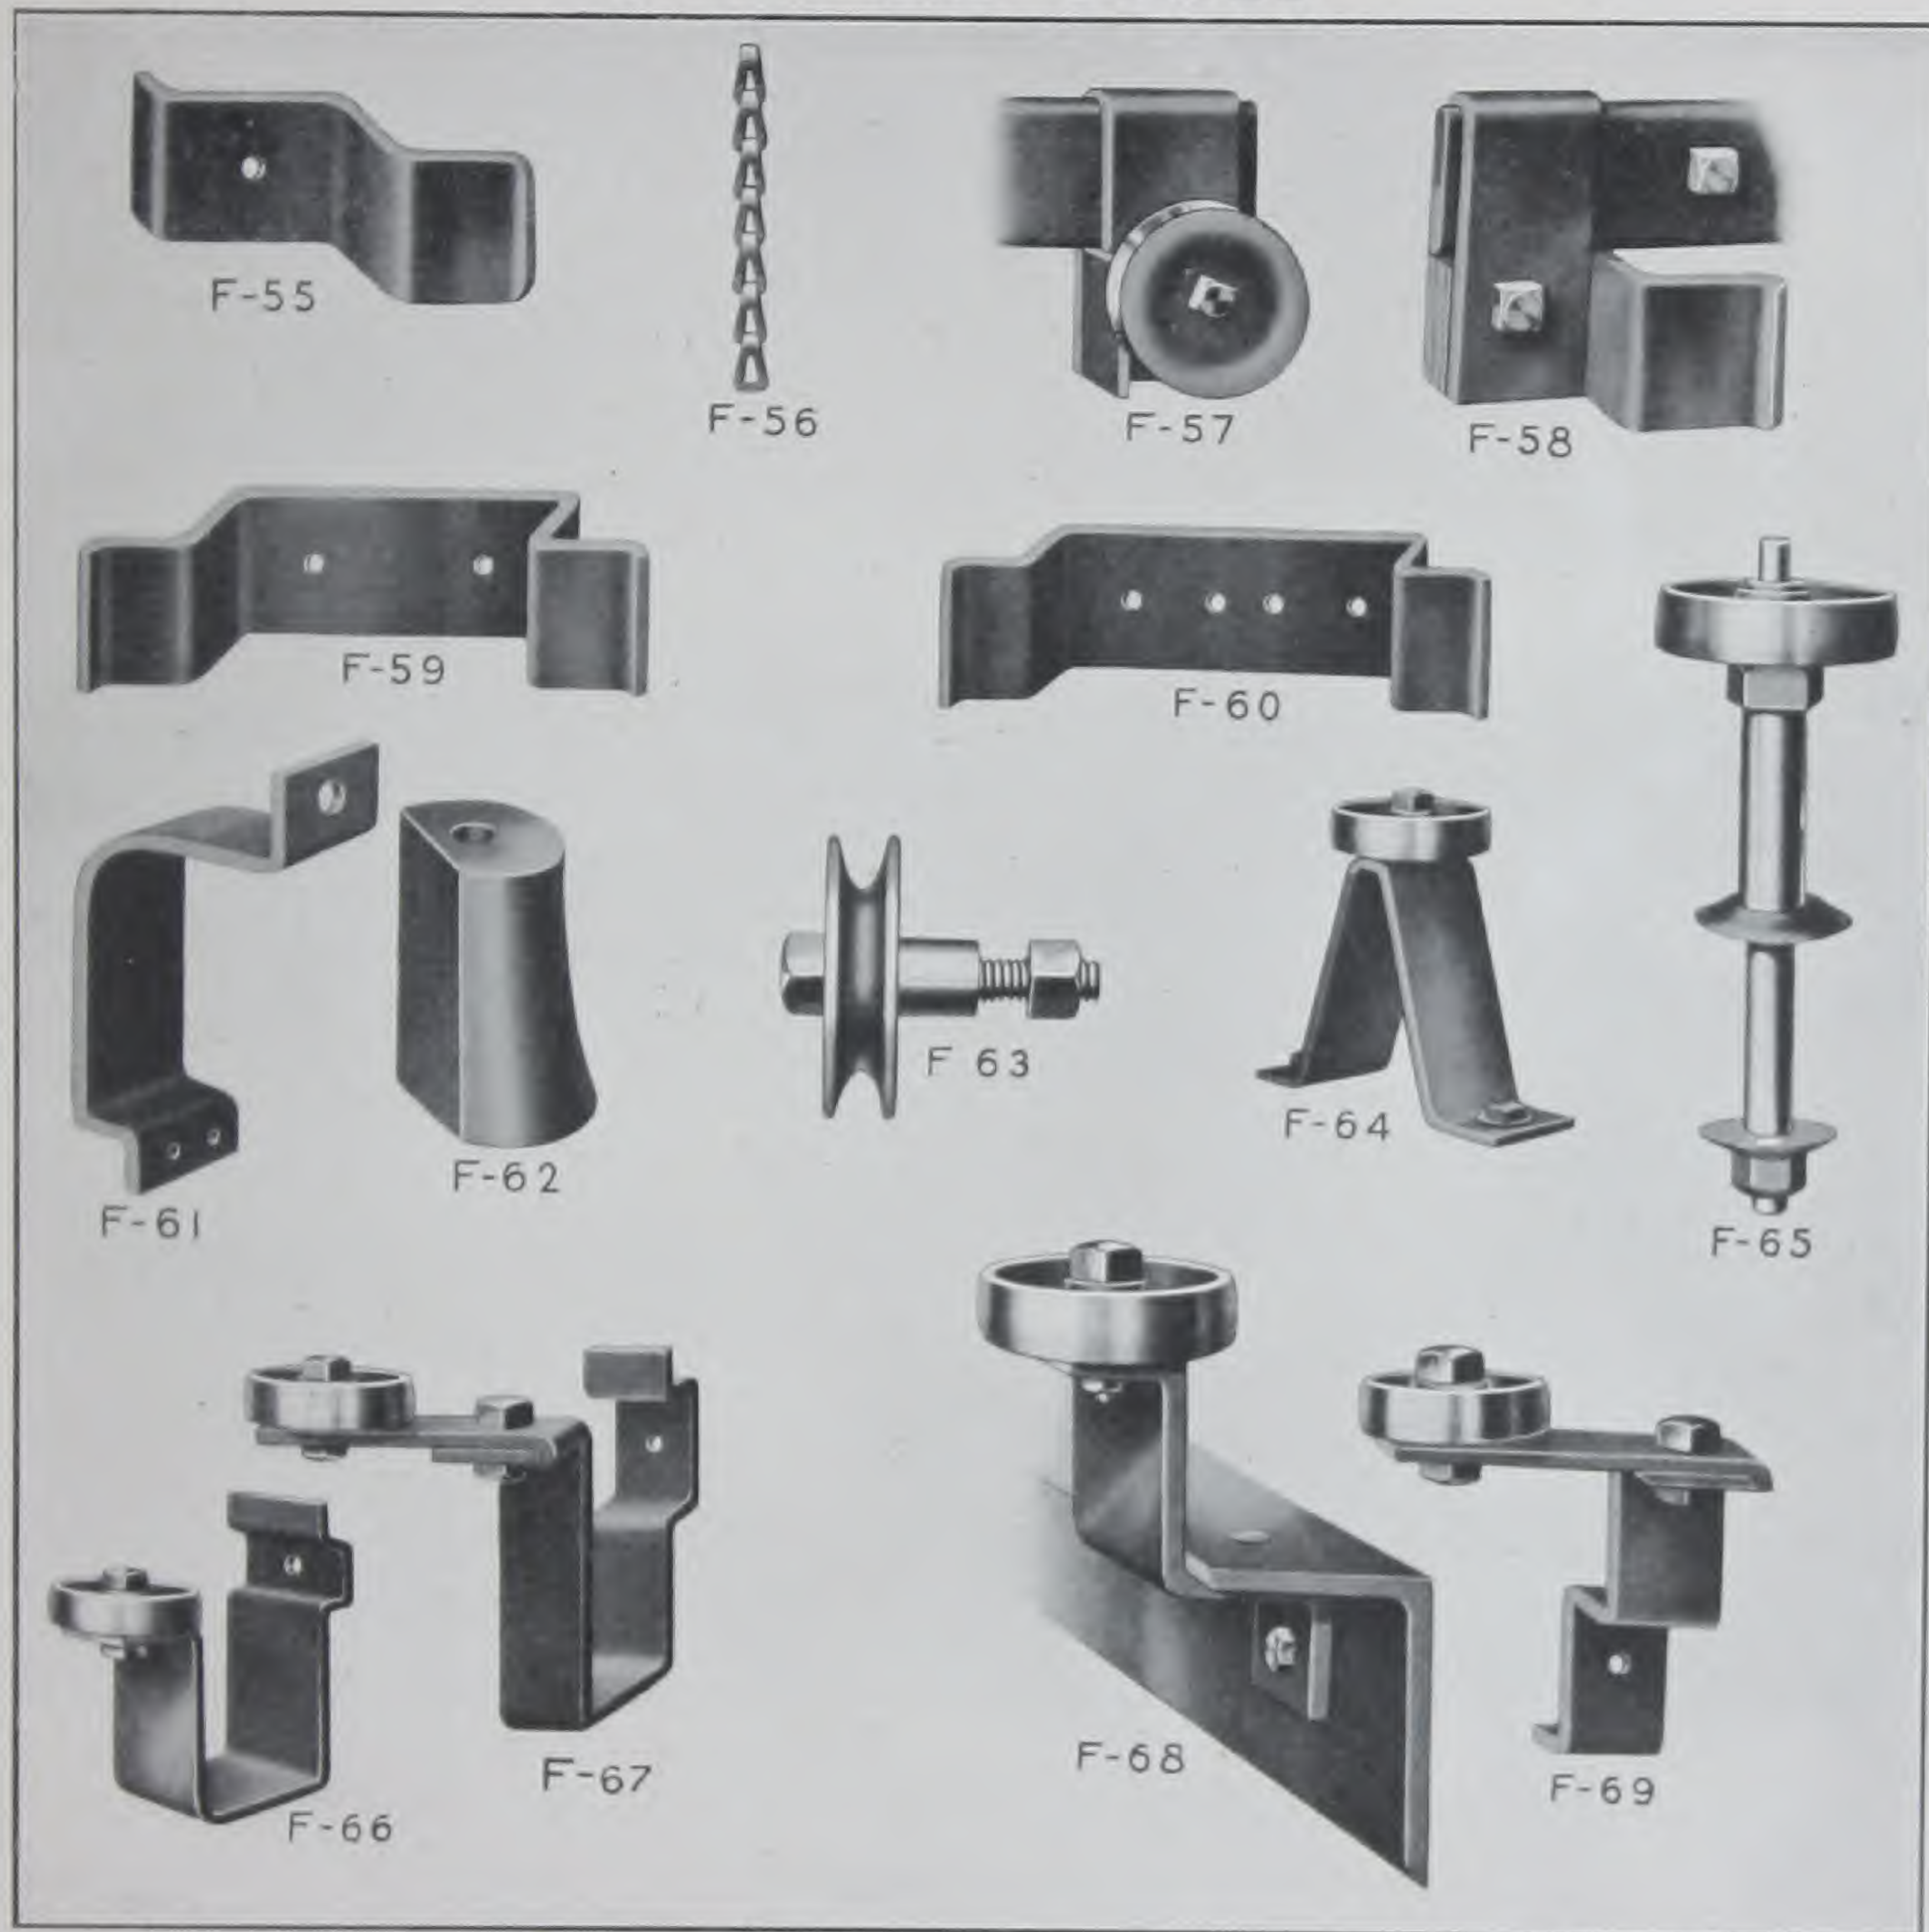


Wall bolts not included in price list below. See page 30 for price list of bolts.

Style No.		Price List	Style No.		Price List
F-55	BINDER FOR WALL, Each	\$0.60	F-63	PULLEY WITH SHOULDER BOLT, Each	\$0.50
F-56	HEAVY COPPER COATED CHAIN, Per Foot	.10	F-64	GUIDE ROLL FOR FLOOR, Each	.80
F-57	ADJUSTABLE REAR STOP AND PULLEY, Each	1.25	F-65	SPECIAL GUIDE ROLL to bolt thru floor, Each	2.00
F-58	ADJUSTABLE FRONT STOP AND BIN- DER, Each	1.00	F-66	SPECIAL GUIDE ROLL to bolt to wall, Each	1.00
F-59	CENTER STOP, for narrow doors, Each	1.00	F-67	SPECIAL GUIDE ROLL to bolt to wall, Each	1.25
F-60	CENTER STOP, for wide doors, Each	1.25	F-68	SPECIAL GUIDE ROLL for angle iron threshold, Each	1.50
F-61	STEEL TRACK BRACKET, used with Style "D" and "E", Each	1.00	F-69	SPECIAL GUIDE ROLL to bolt to wall, Each	1.00
F-62	TRACK BRACKET AND STOP, used with Style "D" and "E", Each	.50			

In ordering give thickness of doors. If wall bolts are wanted give thickness of wall.

COBURN

VERTICAL SLIDE

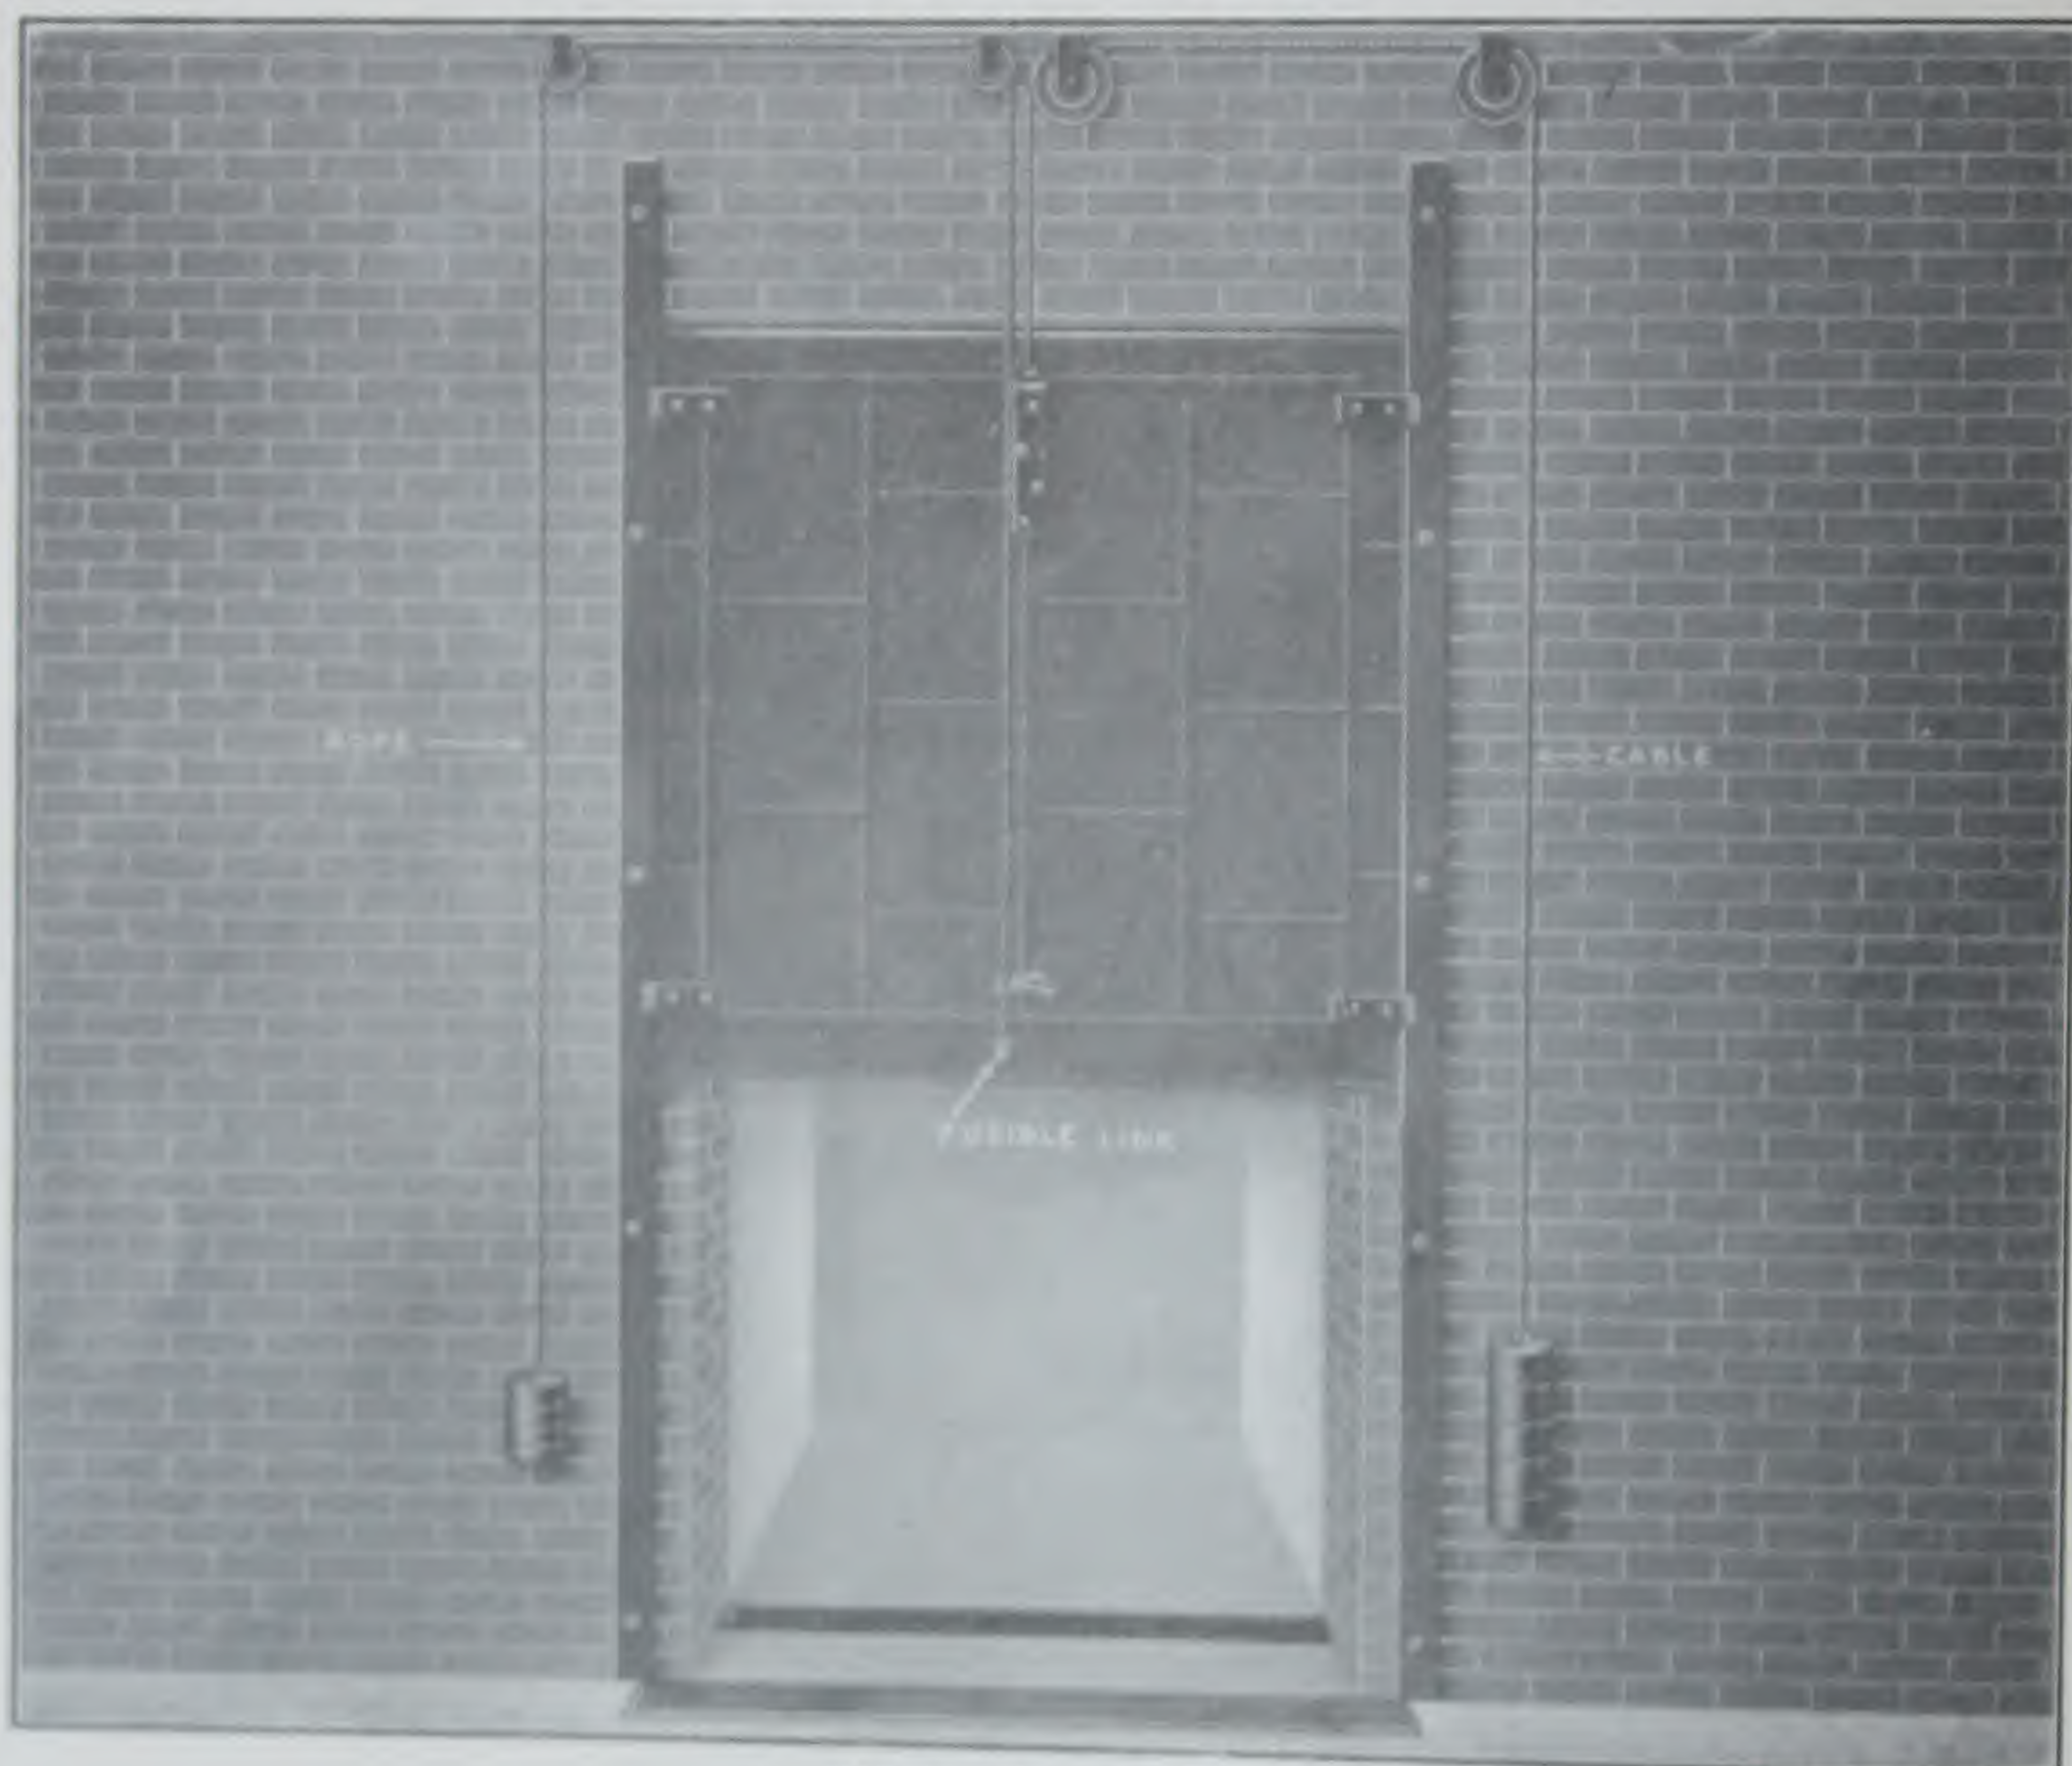

STYLE "G"

Note—STYLE "G" PULLEYS FASTEN TO CEILING.

STYLE "H"

Note—STYLE "H" SAME AS STYLE "G" EXCEPT PULLEYS BOLT TO WALL.

Size of Opening Width, Height	Price Low Per Set		
3' x 5'	\$28.00	For Wider Opening add per foot.	\$2.75
3' x 5' 6"	30.00	For Wider Opening add per foot.	3.00
3' x 6'	32.00	For Wider Opening add per foot.	3.25
3' x 6' 6"	34.00	For Wider Opening add per foot.	3.50
3' x 7'	36.00	For Wider Opening add per foot.	3.75
3' x 7' 6"	38.00	For Wider Opening add per foot.	4.00
3' x 8'	40.00	For Wider Opening add per foot.	4.25
3' x 8' 6"	42.00	For Wider Opening add per foot.	4.50
3' x 9'	44.00	For Wider Opening add per foot.	4.75


Wall bolts are not included in above prices. Price list of bolts page 39.

For Price List of Doors see Page 3.

In ordering give data on pages 33 and 34.
For Price List of Parts of Fixtures see Page 16.

COBURN

DOUBLE VERTICAL SLIDE

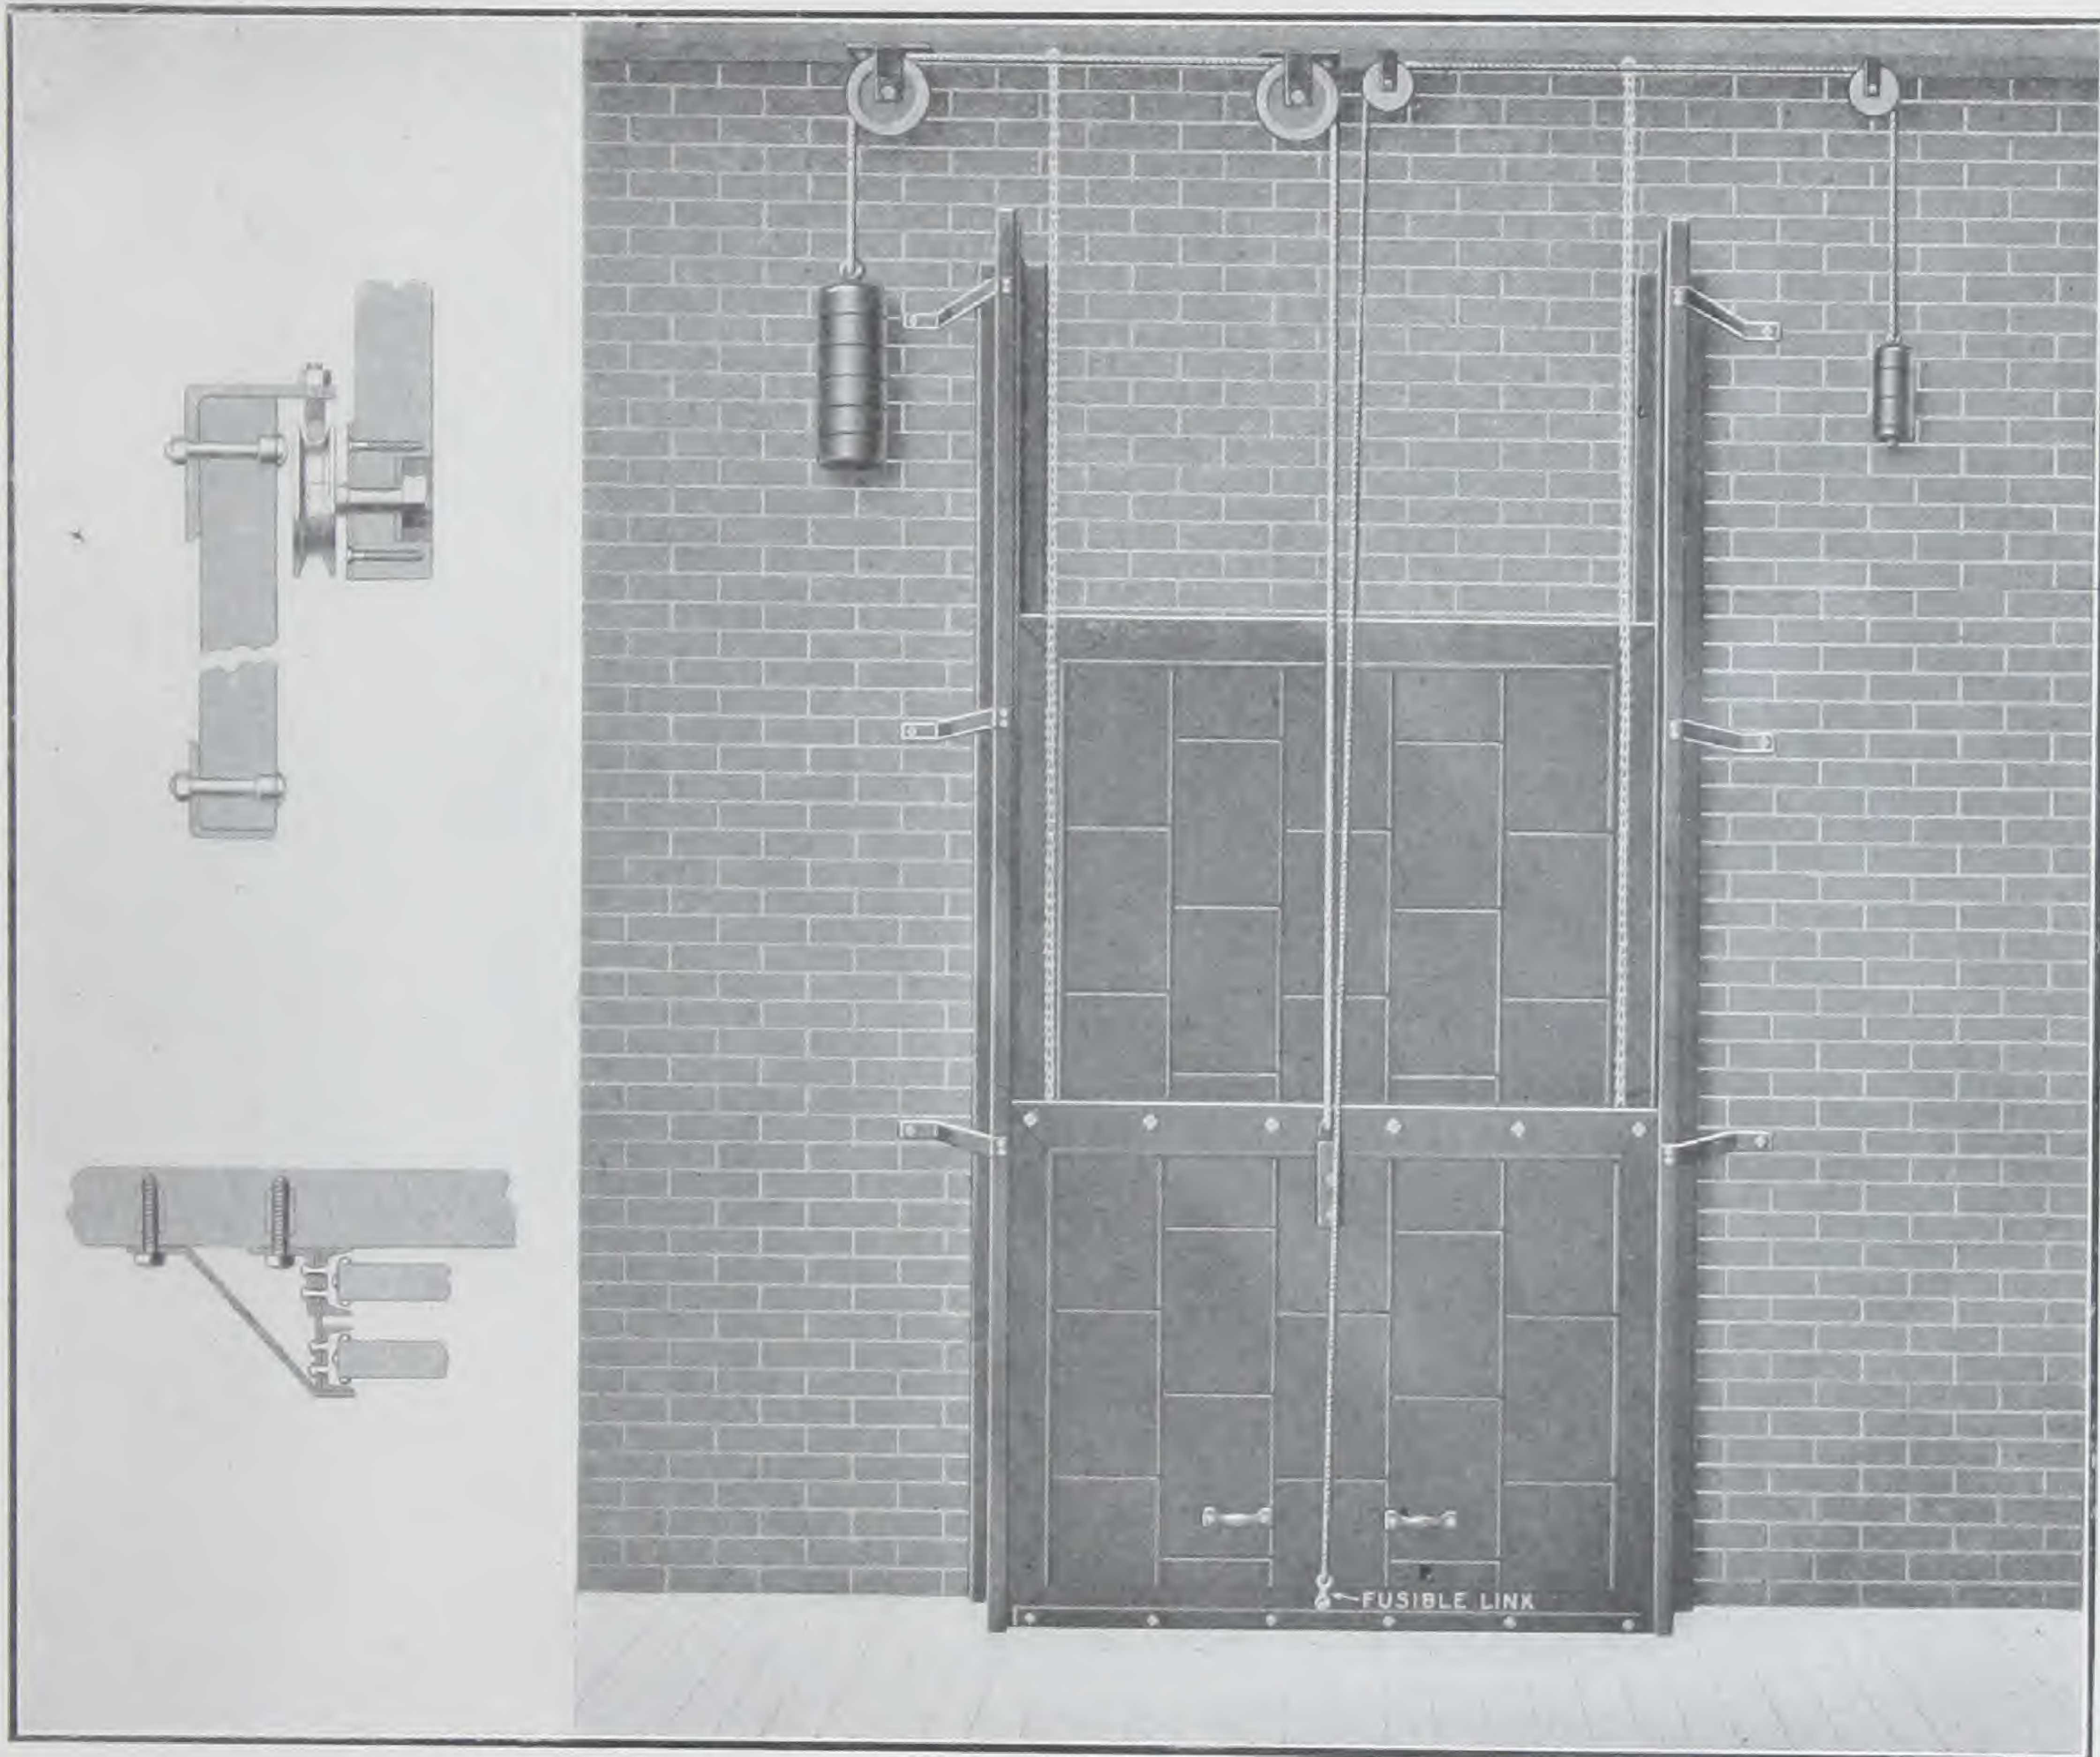

STYLE "J"

Size of Opening Width Height	Price List Per Set		
3' x 6'	\$70.00	For Wider Opening add per foot.....	\$4.00
3' x 6' 6"	73.00	For Wider Opening add per foot.....	4.50
3' x 7'	76.00	For Wider Opening add per foot.....	5.00
3' x 7' 6"	79.00	For Wider Opening add per foot.....	5.50
3' x 8'	82.00	For Wider Opening add per foot.....	6.00
3' x 8' 6"	85.00	For Wider Opening add per foot.....	6.50
3' x 9'	88.00	For Wider Opening add per foot.....	7.00

For Openings Larger than 8' x 9' prices will be quoted upon application.


NOTE—Above prices are for hardware complete for two doors-ply. Prices for hardware for 3-ply doors quoted upon application.

For Price List of Doors see Page 3.

In ordering give data on pages 33 and 34.

COBURN

VERTICAL SLIDE DOOR FIXTURES

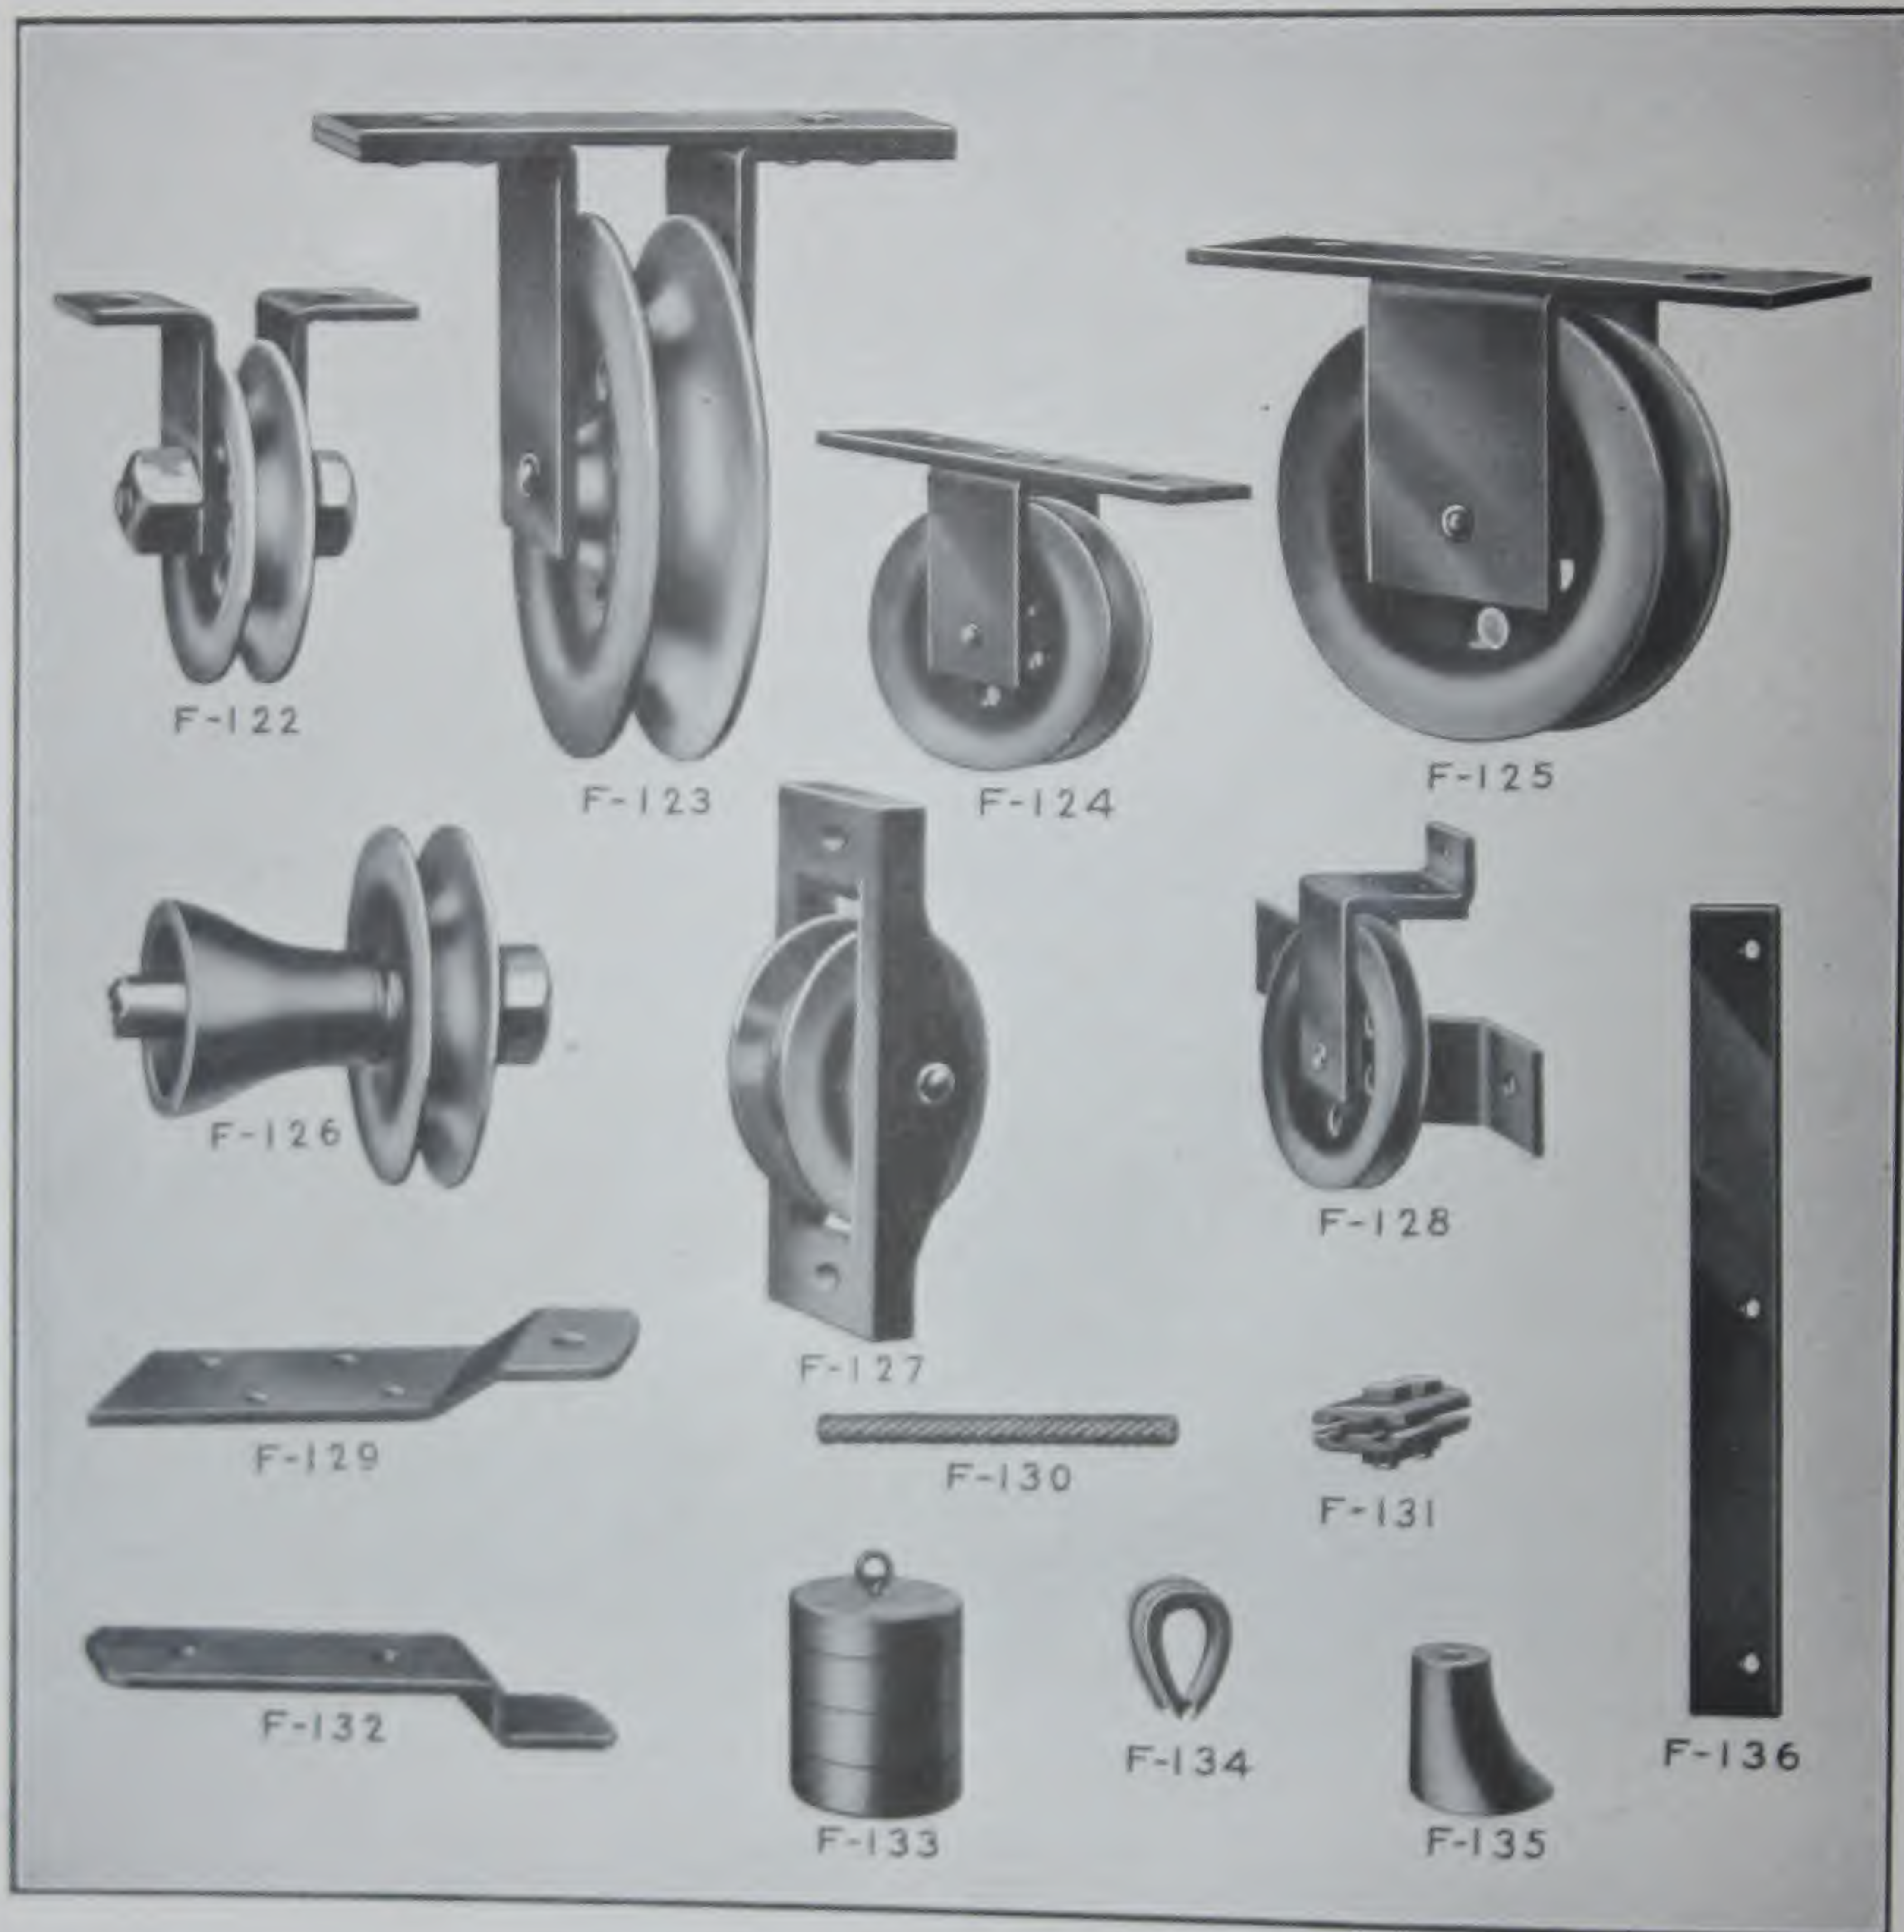

Part No.		Price List	Part No.		Price List
F-122	4" SHEAVE	\$0.75	F-130-A	1" CABLE, per foot	\$0.20
F-123	6" SHEAVE, roller bearing	2.50	F-130-B	4" CABLE, per foot	.25
F-124	4" SHEAVE	2.00	F-131	CABLE CLAMP	.25
F-125	6" SHEAVE, roller bearing	2.50	F-132	DOOR GUIDE	.40
F-126	3" SHEAVE	.75	F-133	WEIGHT, per pound	.08
F-127	4" SHEAVE	1.00	F-134	CABLE THIMBLE	.10
F-128	6" SHEAVE, roller bearing	2.50	F-135	TRACK BRACKET	.15
F-129	ROPE STRAP	.50	F-136	3" x 1" TRACK, per foot	.30

COBURN

SINGLE SWING



STYLE "N"

NATIONAL "N" LABELED FIXTURES	Price List	REGULAR "N" NOT LABELED FIXTURES	Price List
COMPLETE SET OF FIXTURES for 3'-0" Wide Overlap Door.....	\$15.00	COMPLETE SET OF FIXTURES FOR 3'-0" Wide Overlap Door.....	\$13.00
COMPLETE SET OF FIXTURES for 3'-0" Wide Flush Door.....	13.50	COMPLETE SET OF FIXTURES for 3'-0" Wide Flush Door.....	11.50
FOR WIDER DOORS Add Per Foot.....	.75	FOR WIDER DOORS, Add Per Foot.....	.75
AUTO. CLOSING DEVICE, Complete.....	5.50	AUTO. CLOSING DEVICE, Complete.....	5.50

NOTE—Hinge Pintles are not included in above prices.

(For prices of Pintles see page 22.)

NOTE—Prices of above complete sets include two hinges, triple latch and auto, closing device. If three hinges are required add price of extra hinges. (See page 26 for prices of hinges.)

Price List of Doors on Page 3.

In ordering give data on pages 33 and 34.

COBURN

SINGLE SWING



STYLE "R"

(Not Labeled)


Complete set of fixtures for 2'-0" wide Flush Door	Price List
Complete set of fixtures for 2'-0" wide Overlap Door	88.75
For wider doors add per foot	9.75
Automatic Closing Device complete	.75
NOTE—Hinge Pins are not included in above prices. (See prices of Pins on page 22.)	5.00
NOTE—Prices of above Complete Sets include two hinges, single lock and auto-closing device. If three hinges are required add price of extra hinge. (See page 20 for price of hinges.)	

Price List of Doors on Page 3

In ordering give data on pages 33 and 34

COBURN

DOUBLE SWING

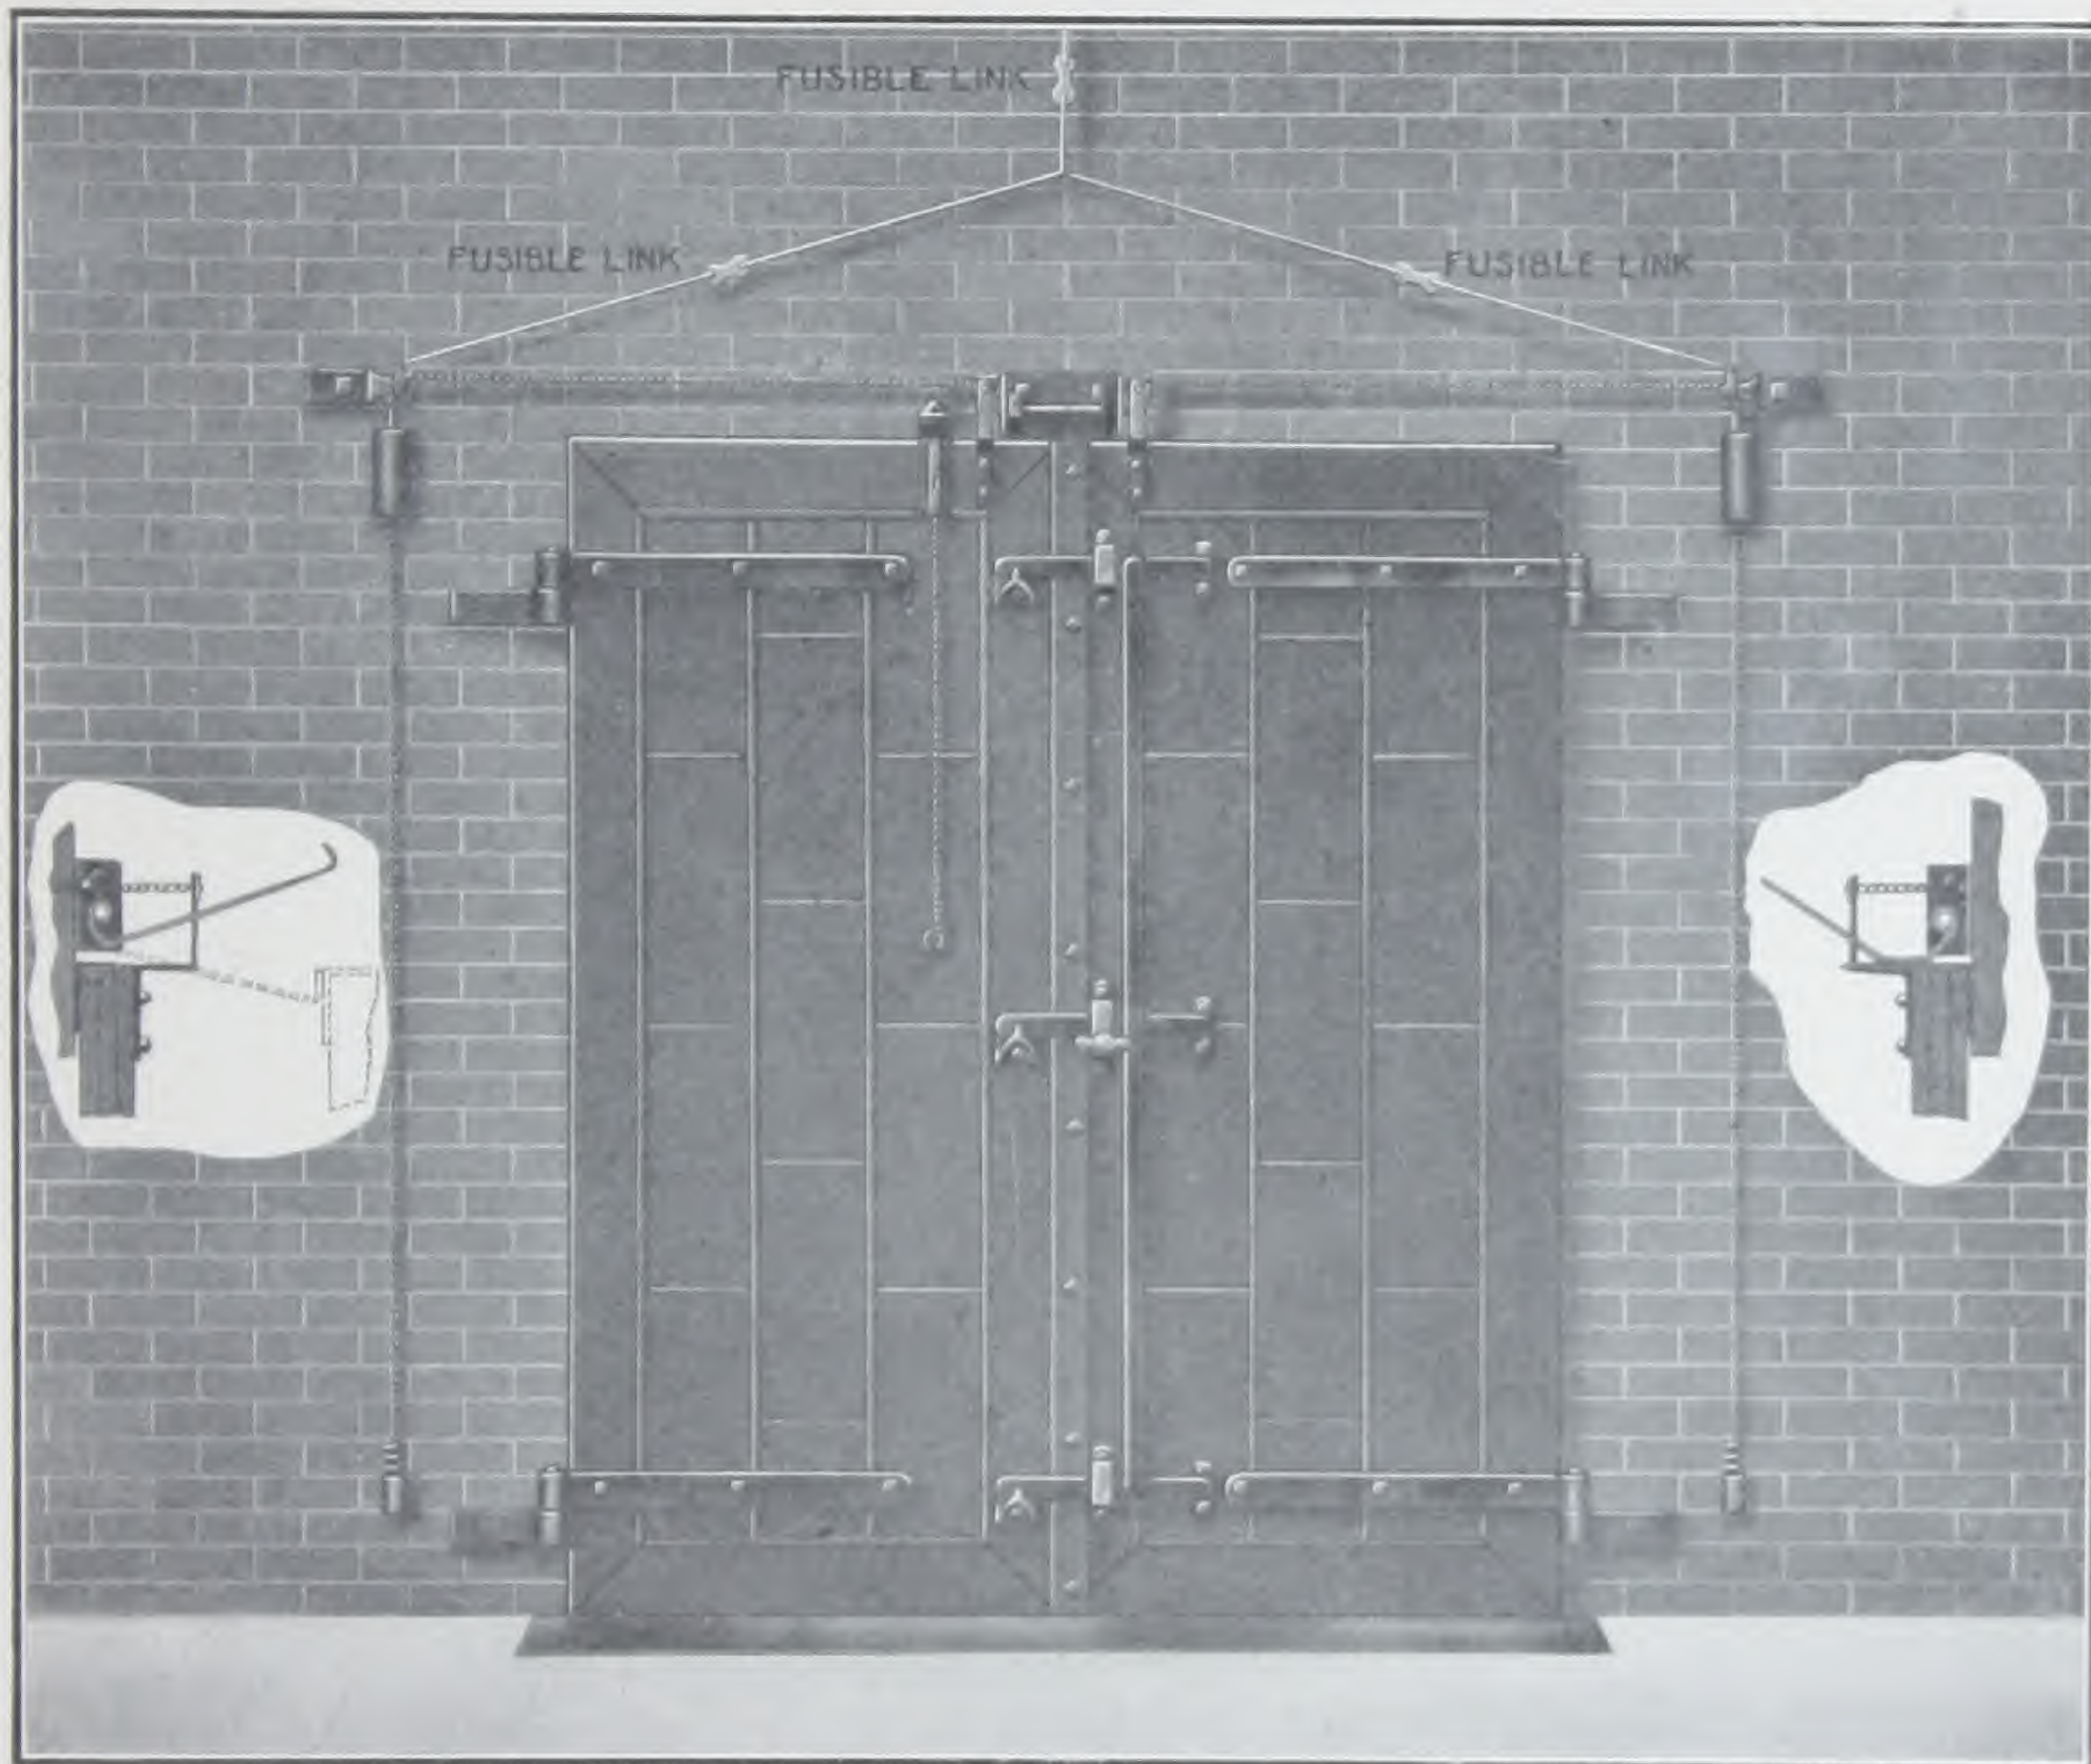

STYLE "N N"

NATIONAL "NN" LABELED FIXTURES	Price List	REGULAR "NN" NOT LABELED FIXTURES	Price List
COMPLETE SET OF FIXTURES for 4'-0" Wide Overlap Doors.	\$25.00	COMPLETE SET OF FIXTURES for 4'-0" Wide Overlap Doors.	\$20.00
COMPLETE SET OF FIXTURES for 4'-0" Wide Flush Doors.	24.00	COMPLETE SET OF FIXTURES for 4'-0" Wide Flush Doors.	19.00
FOR WIDER DOORS, Add Per Foot.	.75	FOR WIDER DOORS, Add Per Foot.	.75
AUTO. CLOSING DEVICE, Complete	10.00	AUTO. CLOSING DEVICE, Complete	10.00
STEEL ASTRAGAL to Bolt to Door, Per Foot	.25	STEEL ASTRAGAL to Bolt to Door, Per Foot	.25

NOTE—Hinge Pintles are not included in above prices. (For prices of pintles see page 22.)


NOTE—Prices of above Complete Sets include four hinges, triple latch top bolt, bottom bolt and automatic closing device. If six hinges are required, add price of extra hinges. (See page 26 for prices of hinges.)

Price List of Doors on Page 3

In ordering give data on Pages 33 and 34

COBURN

DOUBLE SWING

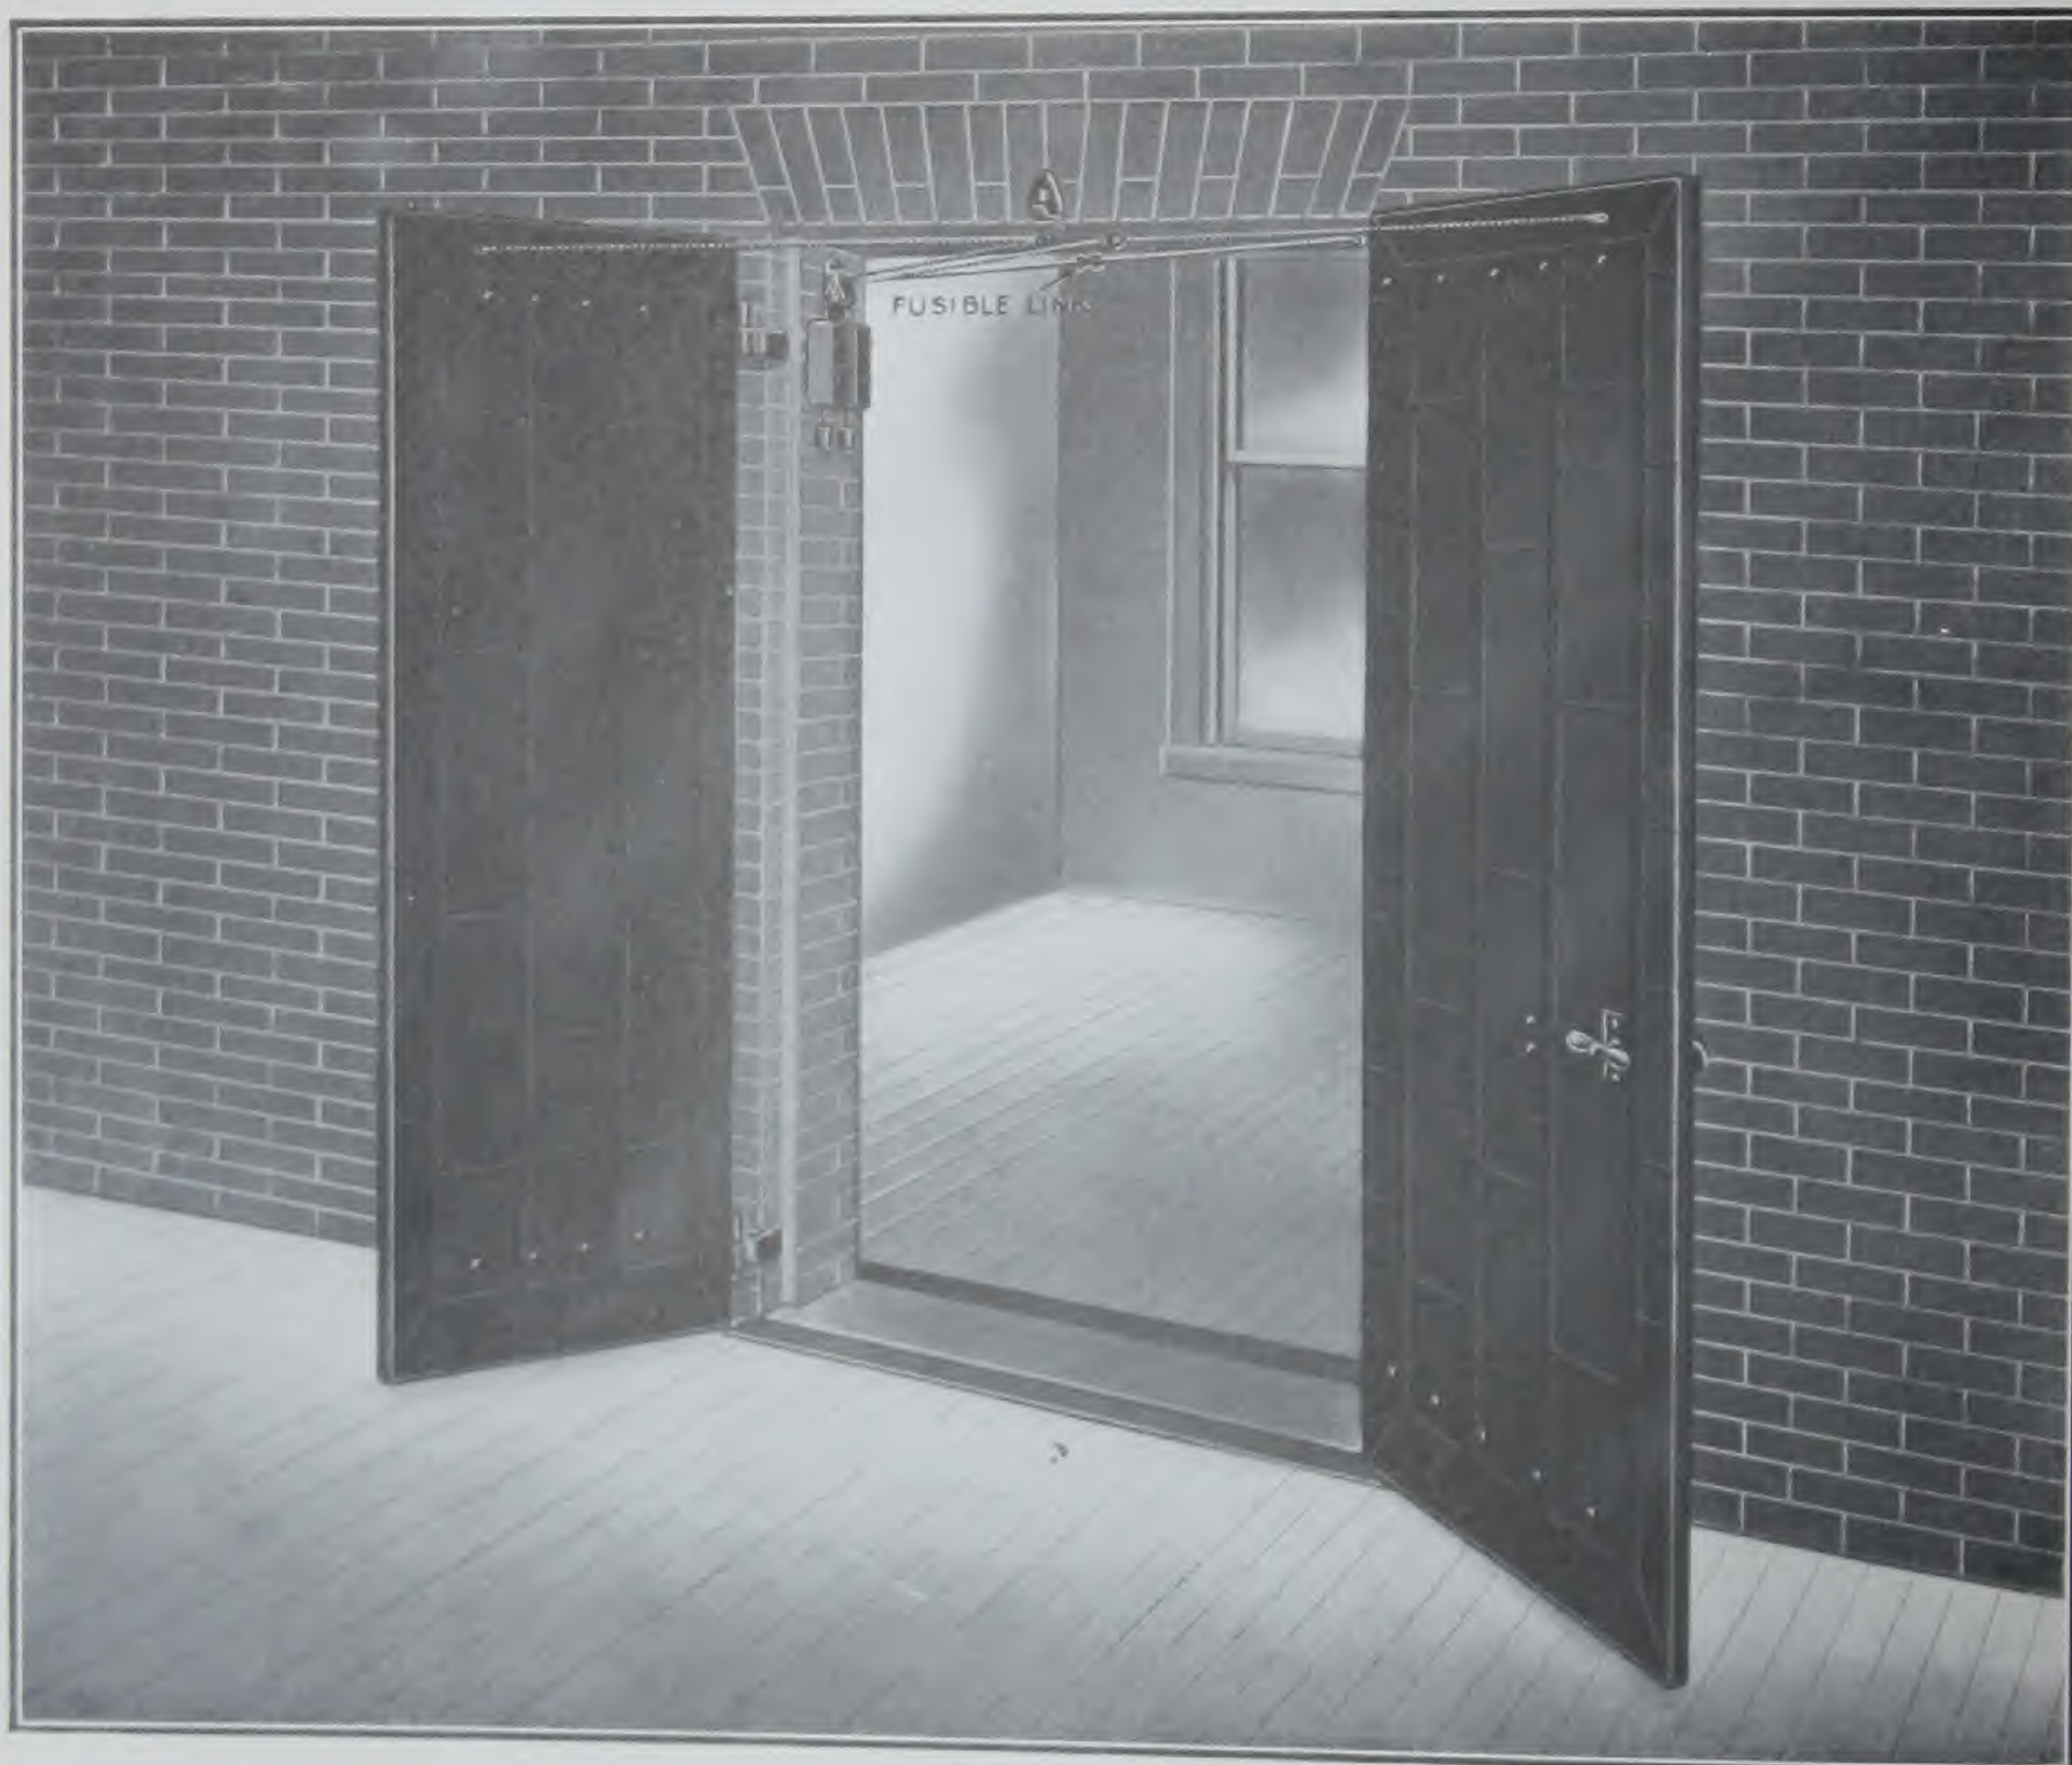

STYLE "R R"

(Not Labeled)

	Price List
Complete set of fixtures for 4'-0" wide Flush Door.....	\$14.50
Complete set of fixtures for 4'-0" wide Overlap Door.....	15.50
For wider doors add per foot.....	.75
Automatic Closing device, complete.....	8.00
Steel Astragal to bolt to door per foot.....	.25

NOTE—Hinge Pinholes and Astragal are not included in above prices of sets. (For prices of Pinholes see page 22.)


NOTE—Prices of above Complete Sets include four hinges, single latch, gravity top bolt, gravity bottom bolt and automatic closing device. If six hinges are required add price of extra hinges. (See page 26 for prices of hinges.)

Price List of Doors on Page 3.

In ordering give data on pages 43 and 34.

COBURN

LATCHES

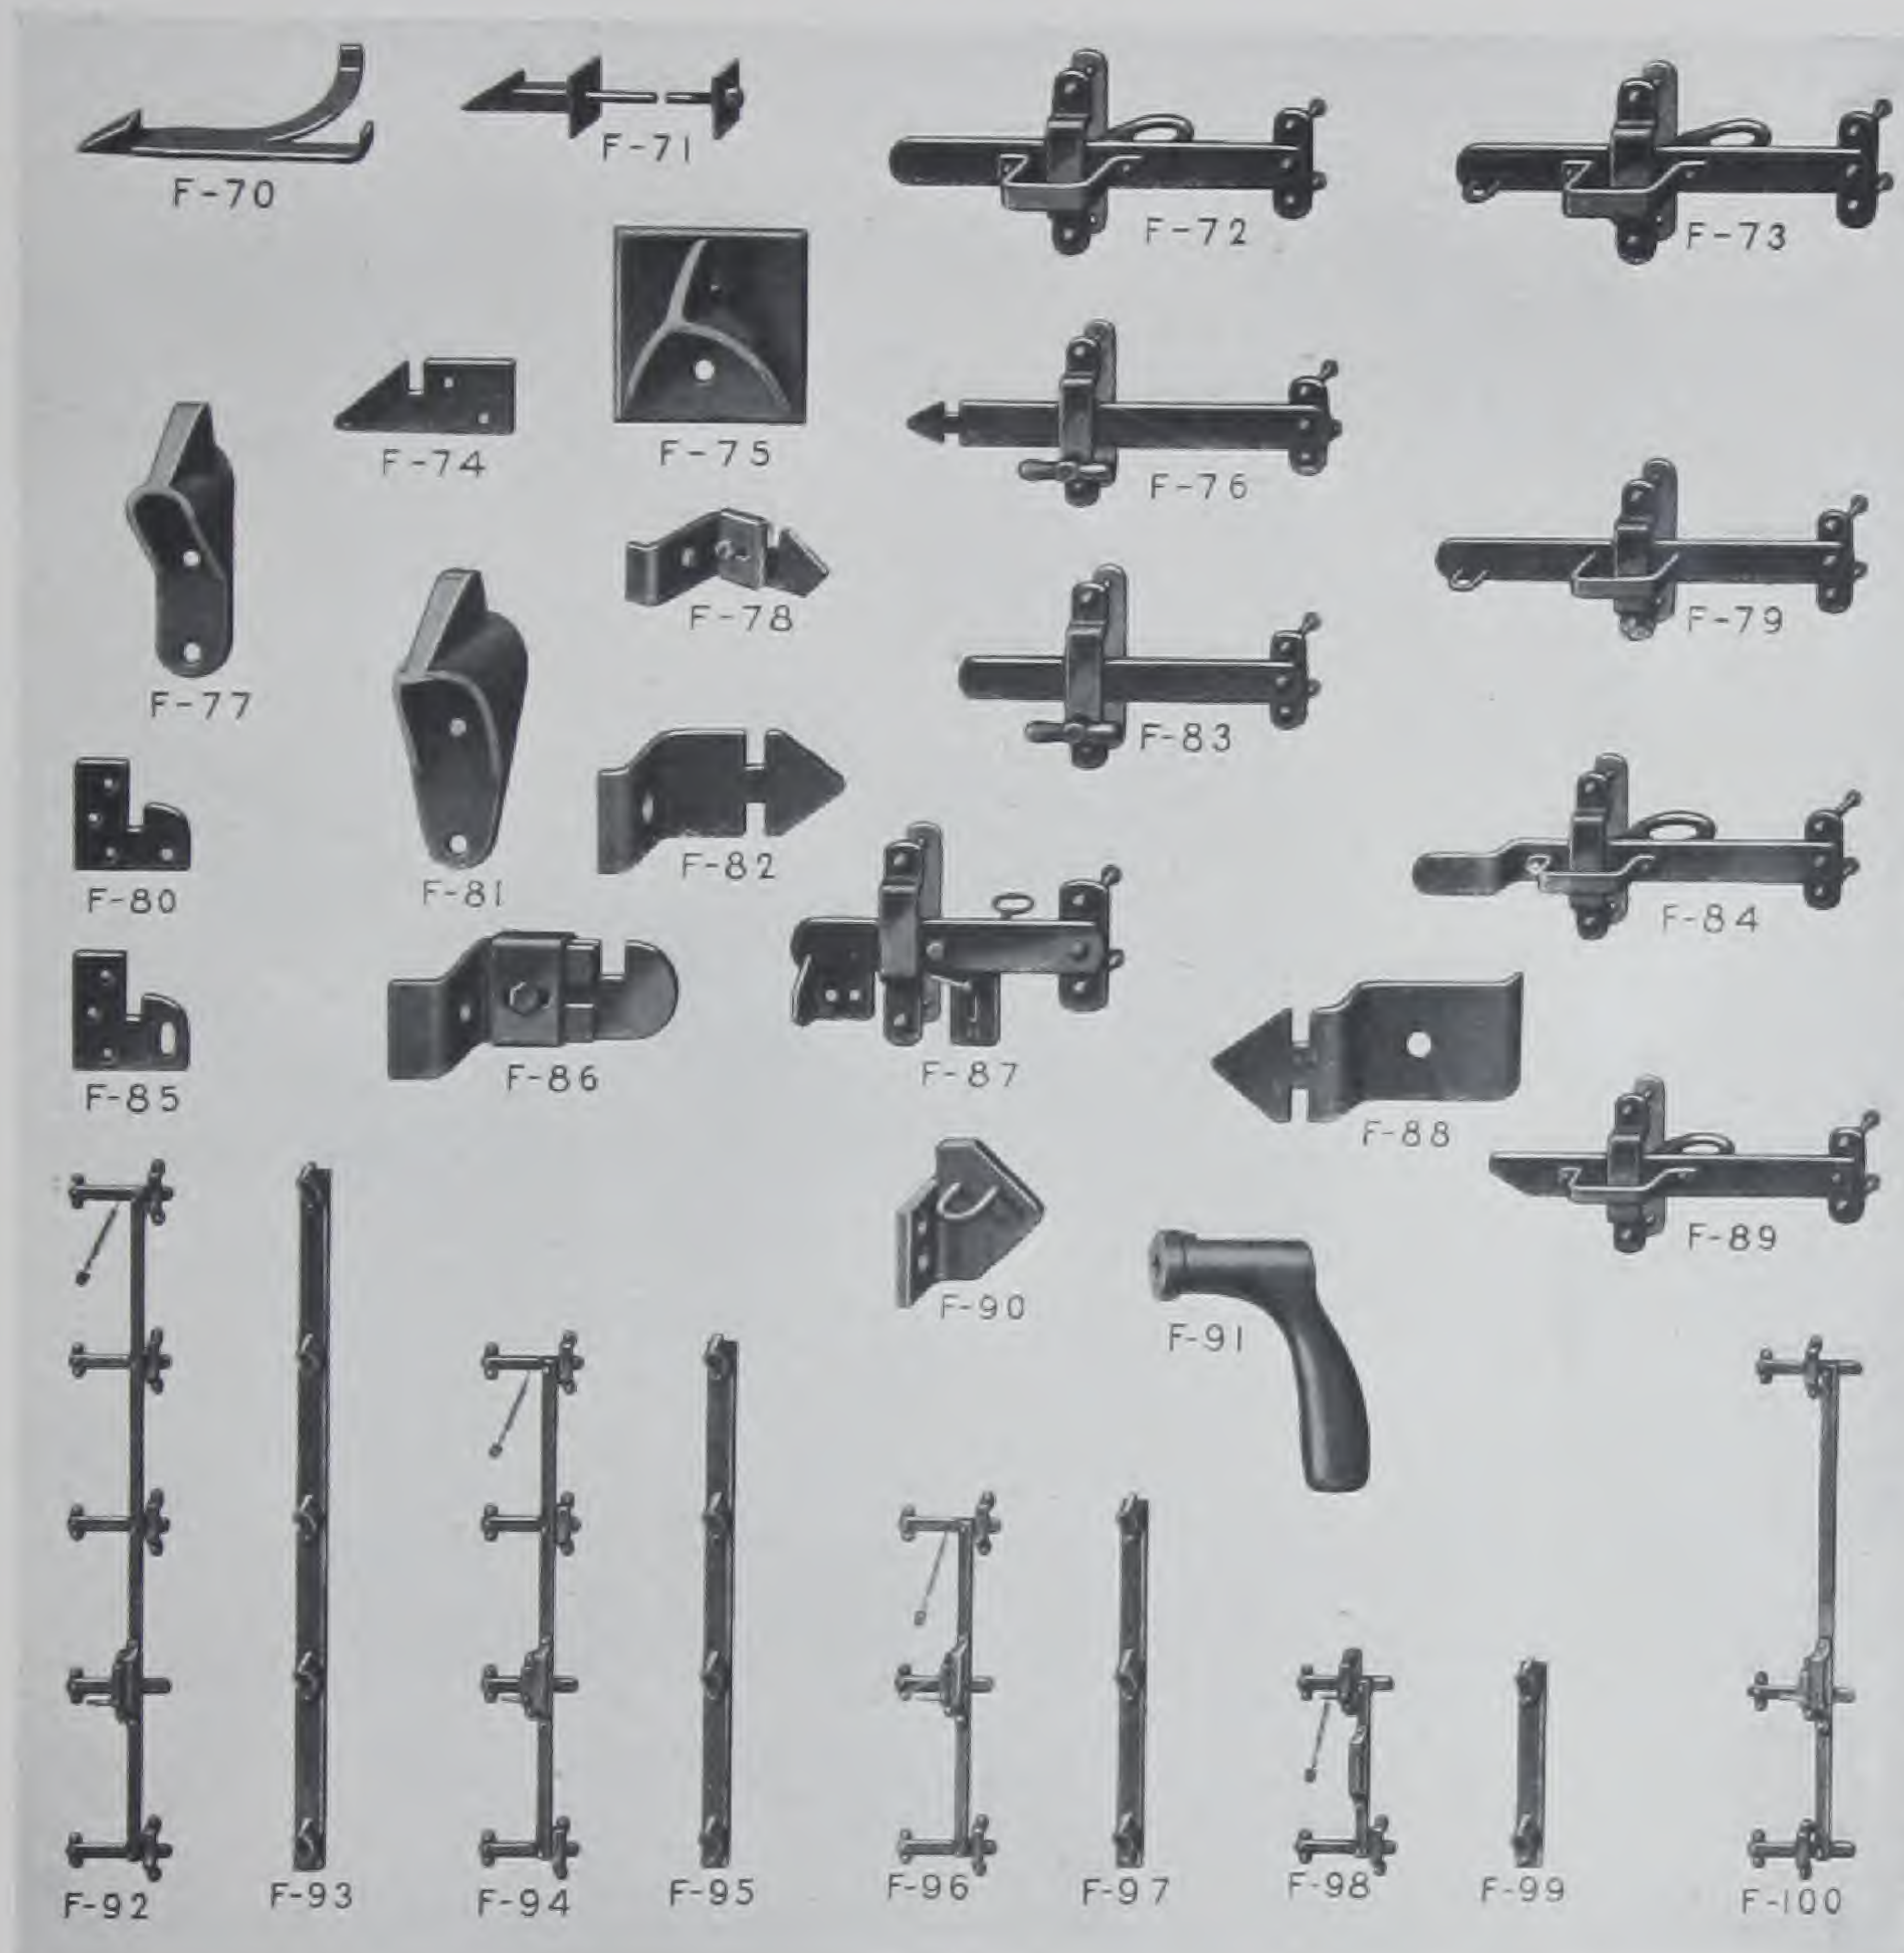

Style Number		Price List	Style Number		Price List	Style Number		Price List
F-70	LATCH CATCH, Rt. & Left to build in wall, Ea.	\$0.50	F-80	LATCH PLATE for padlock for Slide Doors.	\$0.25	F-90	LATCH CATCH, Rt. & Left for padlock, Each.	\$0.50
F-71	LATCH CATCH to bolt thru wall, Each	.50	F-81	LATCH CATCH to attach to frame, Each	.15	F-91	LATCH HANDLE, Special, Each	.25
F-72	SINGLE LATCH LOOP HANDLE, Each	1.00	F-82	LATCH CATCH for Overlap Door, Each	.40	F-92	FIVE BAR LATCH, Labeled, Each	7.00
F-73	SINGLE LATCH, Rt. & Left for padlock, Each	1.50	F-83	SINGLE LATCH TEE HANDLE, Each	1.00	F-93	LATCH CATCH for five bar latch, each	2.25
F-74	LATCH CATCH to fasten to frame, Each	.15	F-84	SINGLE LATCH OFF-SET, Each	1.50	F-94	FOUR BAR LATCH, Labeled, Each	5.75
F-75	LATCH CATCH for pair of doors, Each	.15	F-85	LATCH PLATE for padlock for pair Slide Doors	.25	F-95	LATCH CATCH for four bar latch, Each	1.75
F-76	LATCH for Slide Door, Each	1.75	F-86	LATCH CATCH, Adj. for Slide Doors, Each	.50	F-96	THREE BAR LATCH, Labeled, Each	4.50
F-77	LATCH CATCH to attach to frame, Each	.15	F-87	ELEVATOR Door Latch for pr. Swing Doors, Each	2.00	F-97	LATCH CATCH, for three bar latch, Each	1.25
F-78	LATCH CATCH, Adj. for Overlap Door, Each	.50	F-88	LATCH CATCH for Sgle Swg. Shutter, Each	.40	F-98	TWO BAR LATCH, Labeled, Each	3.25
F-79	LATCH for padlock, Rt. & L'ft, operates one side only, Each	1.25	F-89	LATCH, Rt. & Left for Comb. Swg. & Sl. Doors	1.50	F-99	LATCH CATCH for two bar latch, each	.75
NOTE—Prices of latches include any catch listing at 15 cents each. Bolts or screws for catches not included.			F-100 TRIPLE LATCH, not labeled, Each					4.00

In ordering give thickness of doors. Give height of door in ordering F-92, F-93, F-94, F-95, F-96, F-97, F-98, F-99, F-100.

COBURN

HINGE PINTLES



Model Number	Price List	Model Number	Price List	Model Number	Price List
F-101	ON ORDER, 17" PIN, 1/2" to bolt to wall, Ea. \$4.00	F-105-D	1" PIN BRACE, 40 to 50, built to wall, Each \$8.40	F-108-B	1" PINTLE to bolt to frame, Each \$0.30
F-102	TRIPLE 17" PINTLE to bolt to wall, Each 2.00	F-106	1" PIN BRACE to bolt to wall, Each 40	F-109	1" PINTLE to bolt to frame, Each .75
F-103	DOUBLE 17" PINTLE to bolt to wall, Each 2.00	F-107-A	1" FACE HINGE HOOK, Left, to bolt to wall, Ea. 50	F-110	1" PINTLE to bolt thru wall, Each 1.00
F-104	HINGE PIN, 17" to bolt thru wall, Each 1.00	F-107-B	1" FACE HINGE HOOK, Rt. to bolt to wall, Ea. 50	F-111-A	1" PINTLE, Left to bolt to frame, Each .40
F-105-A	1" PIN BRACE, Left, to bolt to wall, Each 50	F-107-C	1" FACE HINGE HOOK, Left, to bolt to wall, Ea. 40	F-111-B	1" PINTLE, Rt. to bolt to frame, Each .40
F-105-B	1" PIN BRACE, Rt. to bolt to wall, Each 50	F-107-D	1" FACE HINGE HOOK, Rt. to bolt to wall, Ea. 40	F-111-C	1" PINTLE, Left to bolt to frame, Each .30
F-105-C	1" PIN BRACE, Left to bolt to wall, Each 40	F-108-A	1" PINTLE to bolt to frame, Each 40	F-111-D	1" PINTLE, Rt. to bolt to frame, Each .30

Wall bolts not included in price list above. See page 29 for price list of bolts.
If wall bolts are wanted give thickness of wall.

COBURN

DOOR BOLTS



STYLE "M" CATCH



STYLE "O" CATCH



GRAVITY BOTTOM BOLTS.

The only successful bottom bolt ever made, has no springs to weaken, is positive, and so strong that it cannot be broken in ordinary use.

Price List

Gravity bottom bolts, Style "P", per dozen . . . \$12.00

GRAVITY TOP BOLTS.

Price

List

Regular gravity chain bolts, regular catches, Style "M", per dozen . . . \$12.00

Gravity chain bolts with adjustable catches, Style "O", per dozen . . . 18.00



SELF-ACTING TOP BOLT.


(Patented.)

Japan Finish, per dozen . . . \$24.00

SELF-ACTING BOTTOM BOLT.

(Patented.)

Japan Finish, per dozen . . . \$24.00

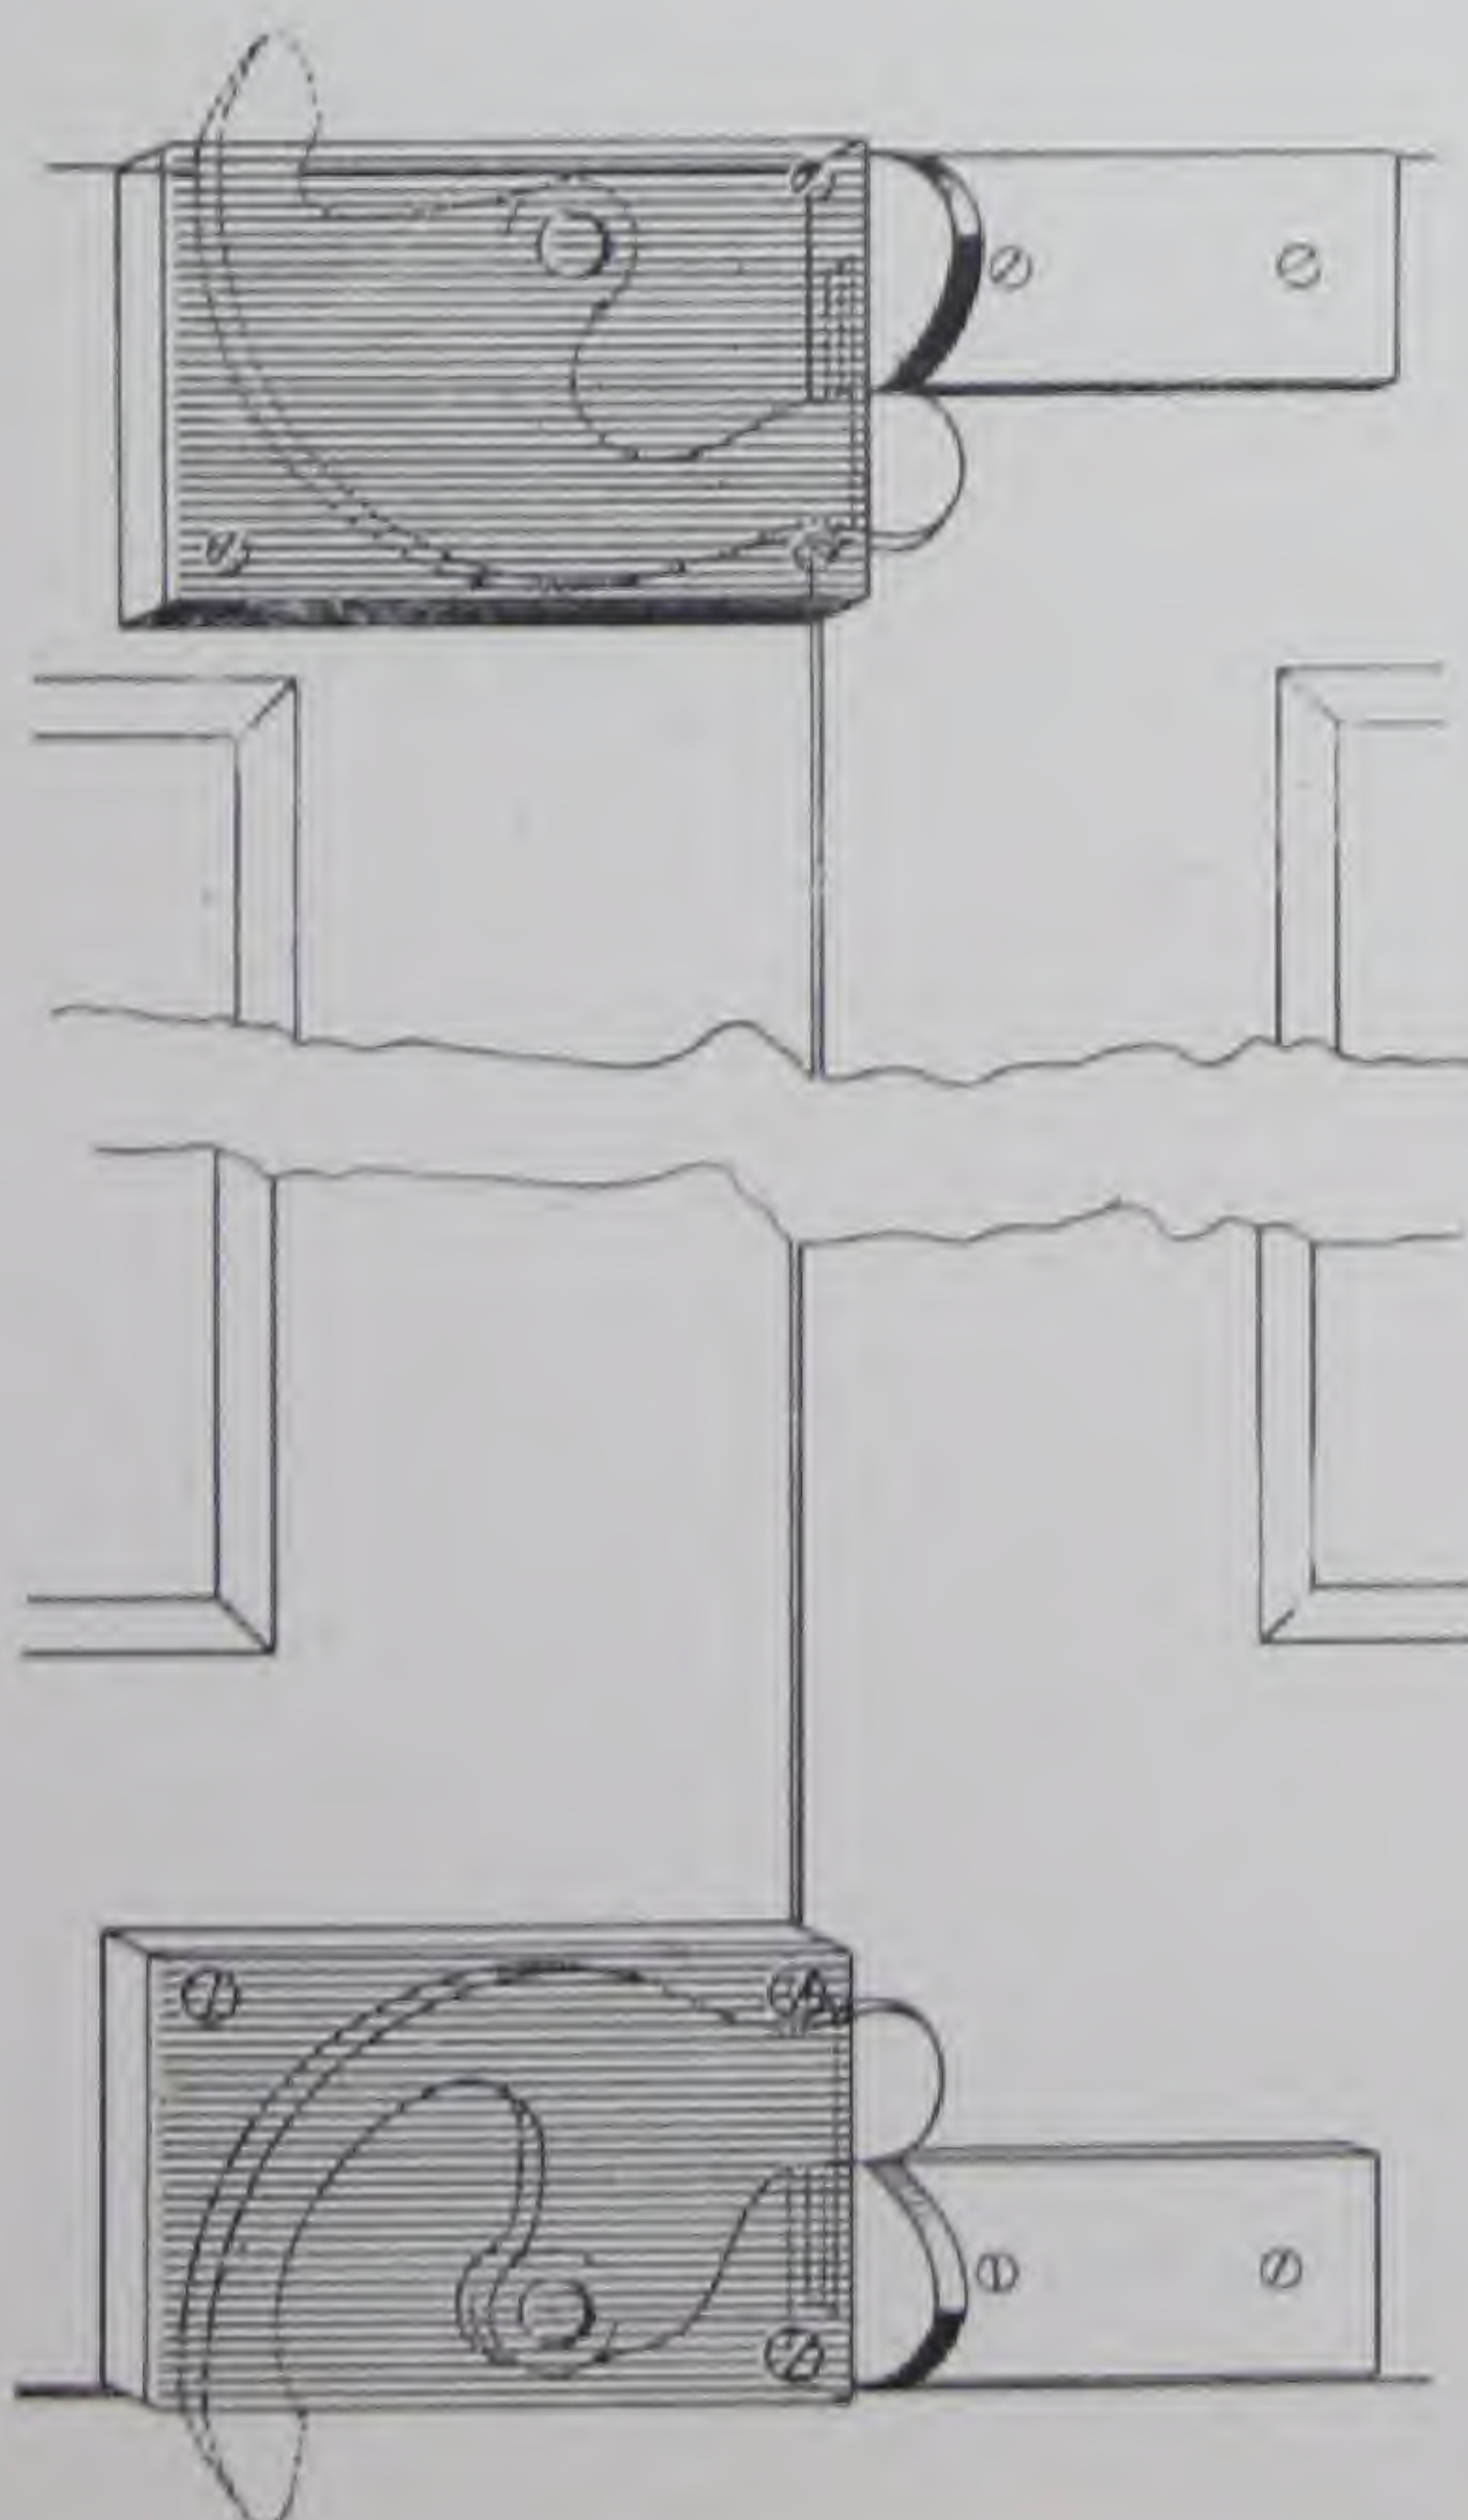

COBURN

STYLE "O"



Parts

	Price List
Hinges, $1\frac{1}{2}$ " x $\frac{1}{2}$ " x 15", per pair	\$0.75
Pin Blocks, $\frac{1}{2}$ ", to build in wall (right and left), each	.40
Face Hinge Hooks $\frac{1}{2}$ ", to bolt to wall, (right and left, each	.40
Double Shutter Bar with catches and handle	2.50
Single Shutter Bar with catches and handle	1.00
Long Shutter Hooks and Eyes $\frac{1}{2}$ " x 24", per pair	.50
Long Shutter Hooks and Eyes $\frac{1}{2}$ " x 30", per pair	.75
Long Shutter Hooks and Eyes, $\frac{1}{2}$ " x 36", per pair	1.00

NOTE—Prices of hinges listed on page 20.


NOTE—If pin blocks or eye blocks are already set, give size of pin or eye and location of same. Prices of operating devices for swing and slide shutters quoted upon application.

Price List of Shutters on Page 3.

In ordering give data on pages 33 and 34.

COBURN

SHUTTER FIXTURES

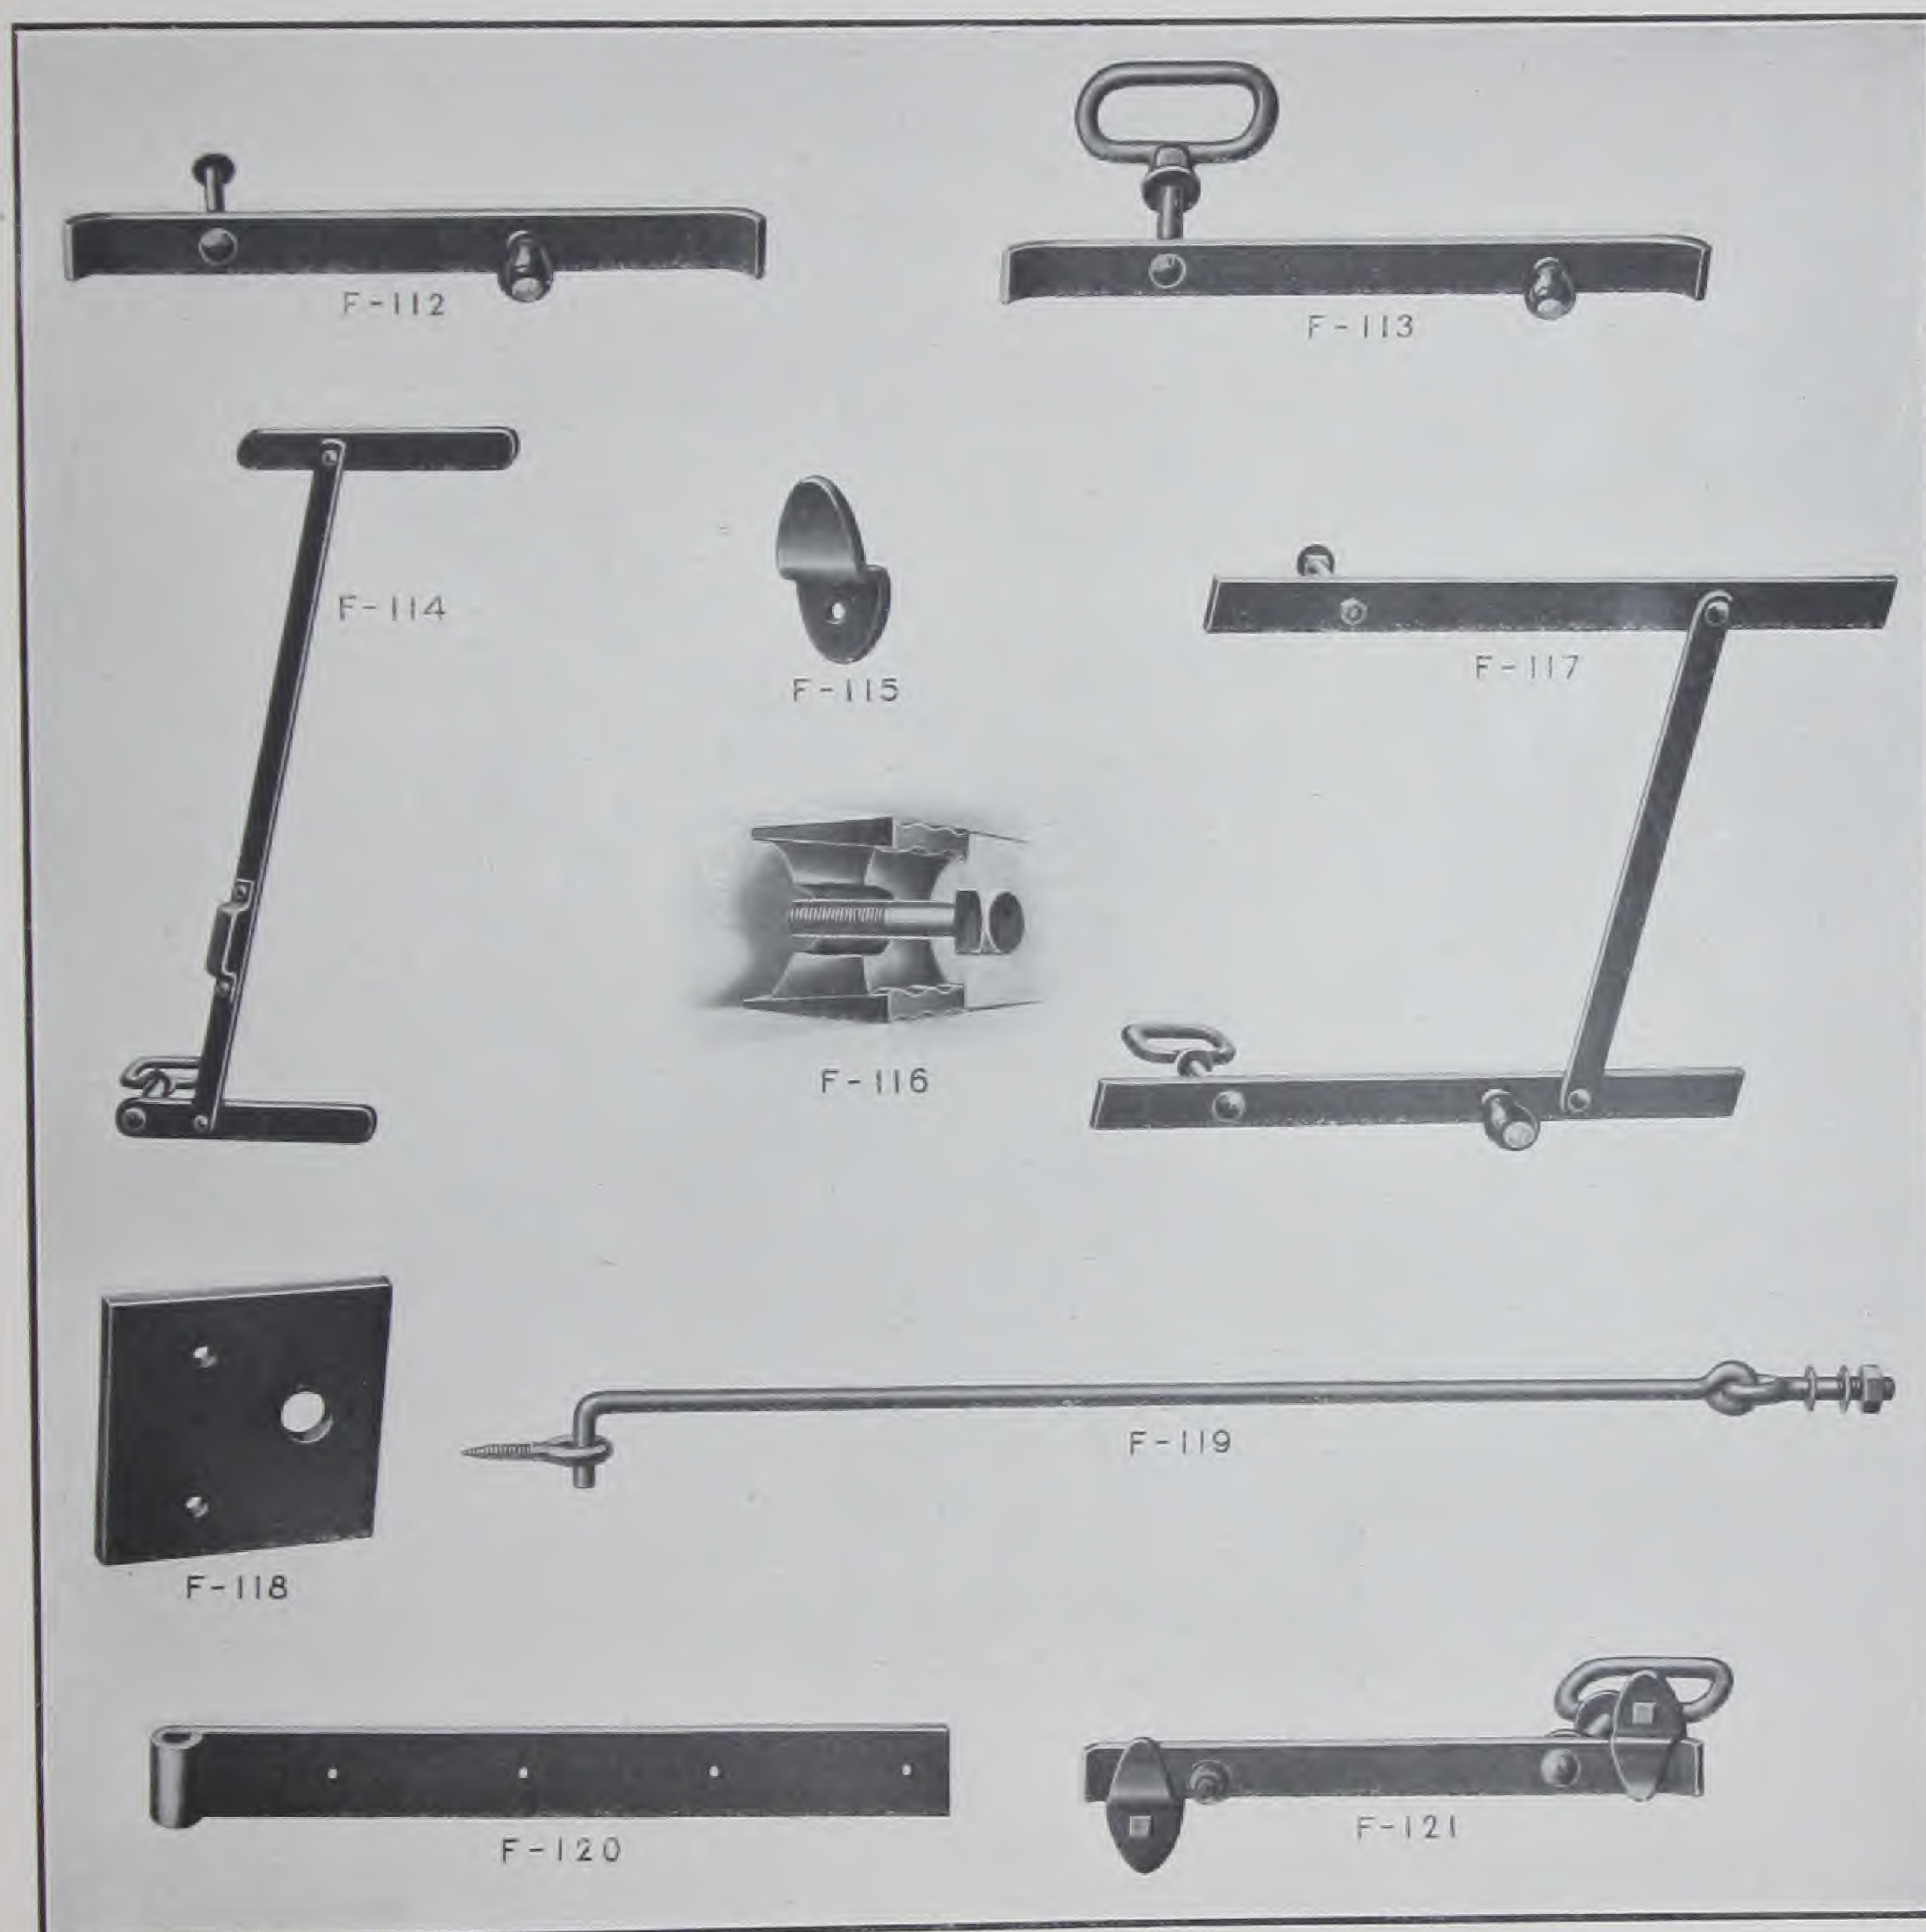

Style Number		Price List	Style Number		Price List
F-112	SINGLE SHUTTER BAR, operates from inside only, Each	\$0.75	F-118	SILL PLATE, for Shutter Hook, Each	\$0.15
F-113	SINGLE SHUTTER BAR, operates from both sides, Each	1.00	F-119-A	SHUTTER HOOK, $\frac{1}{4}$ " x 2'-0" long, Per Pair	.50
F-114	DOUBLE SHUTTER BAR, operates from both sides, Each	2.50	F-119-B	SHUTTER HOOK, $\frac{1}{4}$ " x 2'-6" long, Per Pair	.75
F-115	SHUTTER BAR CATCH, Each	.15	F-119-C	SHUTTER HOOK, $\frac{1}{4}$ " x 3'-0" long, Per Pair	1.00
F-116	COBURN EXPANSION BLOCK with $\frac{1}{4}$ " to $\frac{3}{4}$ " bolt not over 12" long, Each	.50	F-120	SHUTTER HINGE $1\frac{1}{4}$ " x $\frac{1}{16}$ " x 15", Per Pr. add .05 for each inch longer, Per Pair	.75
F-117	DOUBLE SHUTTER BAR, operates from both sides, Each	2.50	F-121	SINGLE SHUTTER BAR, with catches	1.00

NOTE—Prices of Shutter Bars include catches F-115. Underwriters require hinges to be three quarters width of shutter.

COBURN

HINGES



STANDARD FIRE DOOR HINGES.

Made of $\frac{3}{8}$ " x $2\frac{1}{2}$ " Steel.

	Price List
Hinges, 18" Long, per pair	\$1.60
" 21" " " "	1.80
" 24" " " "	2.00
" 27" " " "	2.20
" 30" " " "	2.40
" 33" " " "	2.60
" 36" " " "	2.80
" 39" " " "	3.00
" 42" " " "	3.20
" 48" " " "	3.40
" 54" " " "	3.60
" 60" " " "	3.80

STANDARD FIRE SHUTTER HINGES.

Made of $\frac{5}{16}$ " x $1\frac{3}{4}$ " Steel.

	Price List
Hinges, 12" Long, per pair	\$0.65
" 15" " " "	0.75
" 18" " " "	0.85
" 21" " " "	0.95
" 24" " " "	1.05
" 27" " " "	1.15
" 30" " " "	1.25
" 33" " " "	1.35
" 36" " " "	1.45
" 39" " " "	1.55
" 42" " " "	1.65
" 45" " " "	1.75

For Offsetting Hinges add 40c per pair.

For pins in Hinges add 30c per pair.

Note—In ordering hinges advise size and location of pin or eye block.

Advise if doors are flush or overlap and thickness.

Bolts are not included in above prices.

Prices on special hinges will be quoted upon application.

THRESHOLDS

By using angle irons as shown, and filling in between with strong Portland cement a very durable threshold is obtained and as the cement may be replaced if it ever wears, the threshold is practically indestructible.

The National Standard specifications demands that the threshold should extend beyond the line of the wall as far as the outer side of the door and that it shall extend along the wall six inches at each side of the opening.


Prices on Thresholds quoted upon application.

In ordering give width of opening and thickness of wall.



COBURN

TRAP DOOR FIXTURES

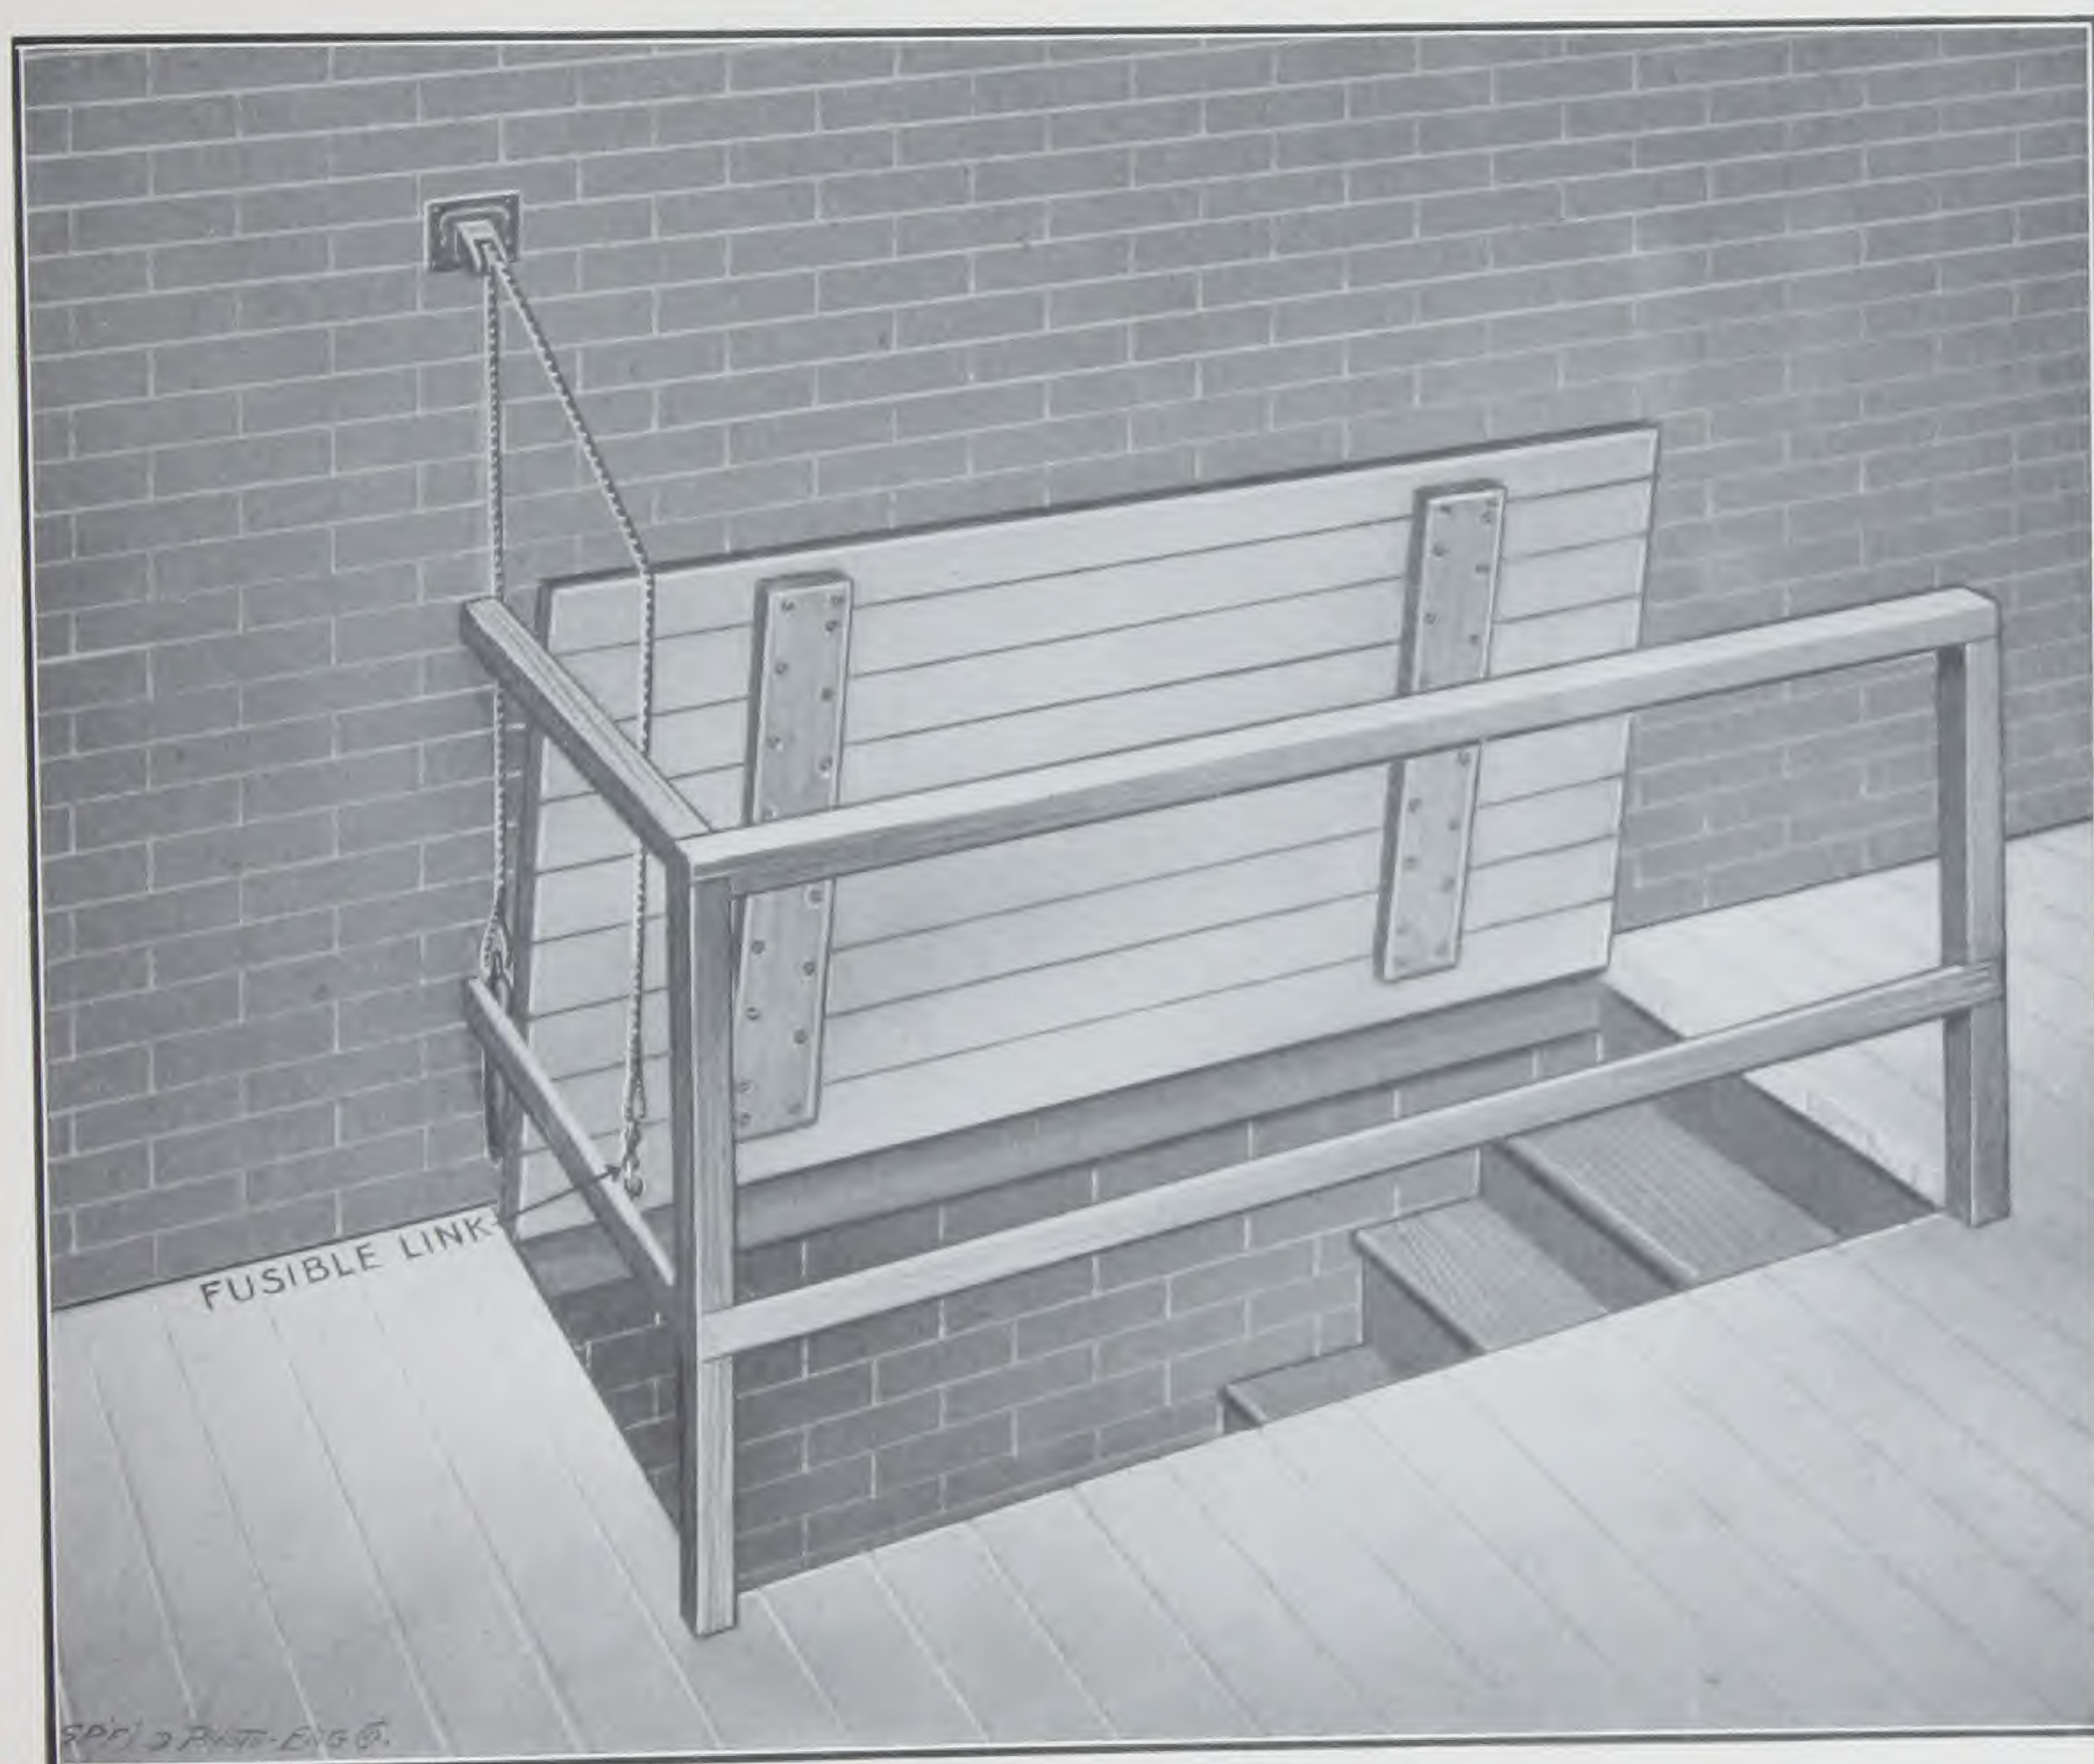

Trap doors properly held open by fusible link arrangement will close in case of fire and check progress of flames.


Price List

Fusible Link and Screw Eye.....	\$0.50
Sash Cord, per foot.....	.04
Pulley to attach to wall, each.....	1.00
Weight, per lb.....	.08
Flush Trap Door Ring, each.....	.50
Hinges, per pair.....	1.50

In ordering give width, length and thickness of door.

COBURN

STYLE NO. 1 FRAME

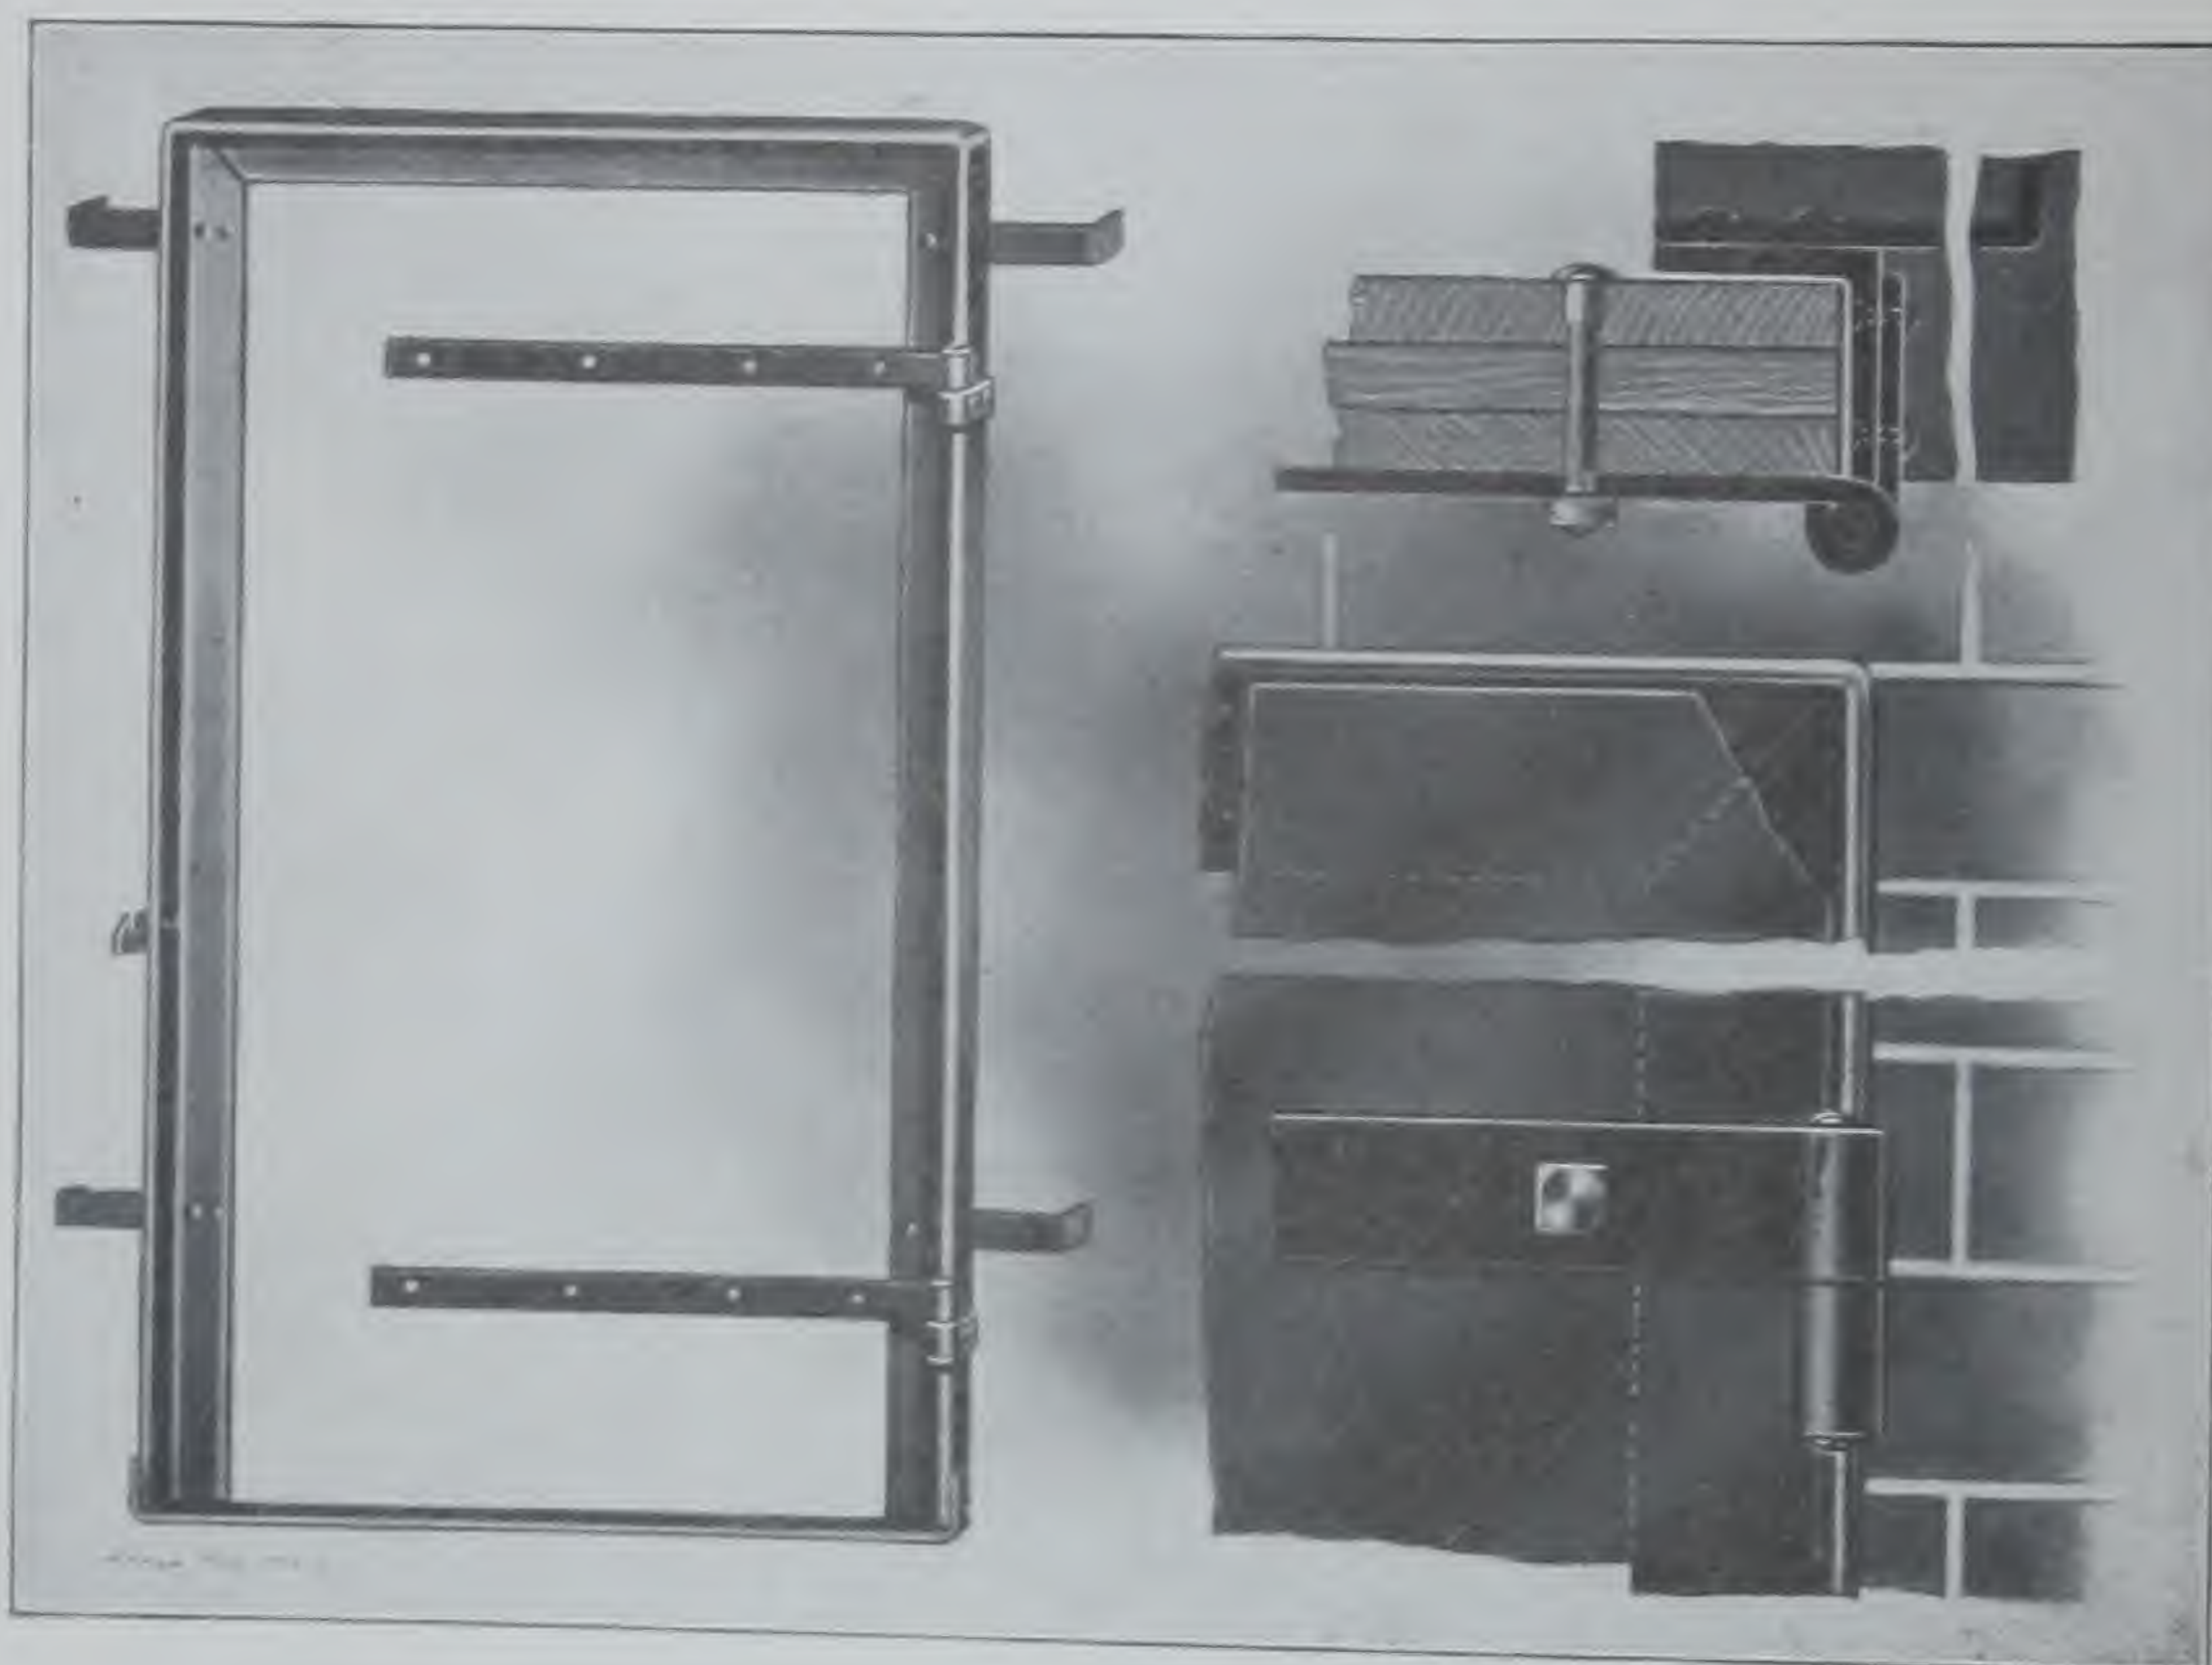

LIST PRICES OF NO. 1 FRAME, SQUARE TOP

Opening	3'	4'	5'	6'	7'	or under in height	For Single Door	For Pair Doors
"	"	"	"	"	"	"	\$15.00	\$17.00
"	"	"	"	"	"	"	16.00	18.00
"	"	"	"	"	"	"	17.00	19.00
For frames higher than 7', add per foot.							18.00	20.00
							1.00	1.00


LIST PRICES OF NO. 1 FRAME, ARCHED TOP

Opening	3'	4'	5'	6'	7'	or under in height	For Single Door	For Pair Doors
"	"	"	"	"	"	"	\$20.00	\$22.00
"	"	"	"	"	"	"	21.00	23.00
"	"	"	"	"	"	"	22.00	24.00
For frames higher than 7', add per foot.							23.00	25.00
							1.00	1.00

Note:—Prices include hinges.

COBURN

STYLE NO. 2 FRAME

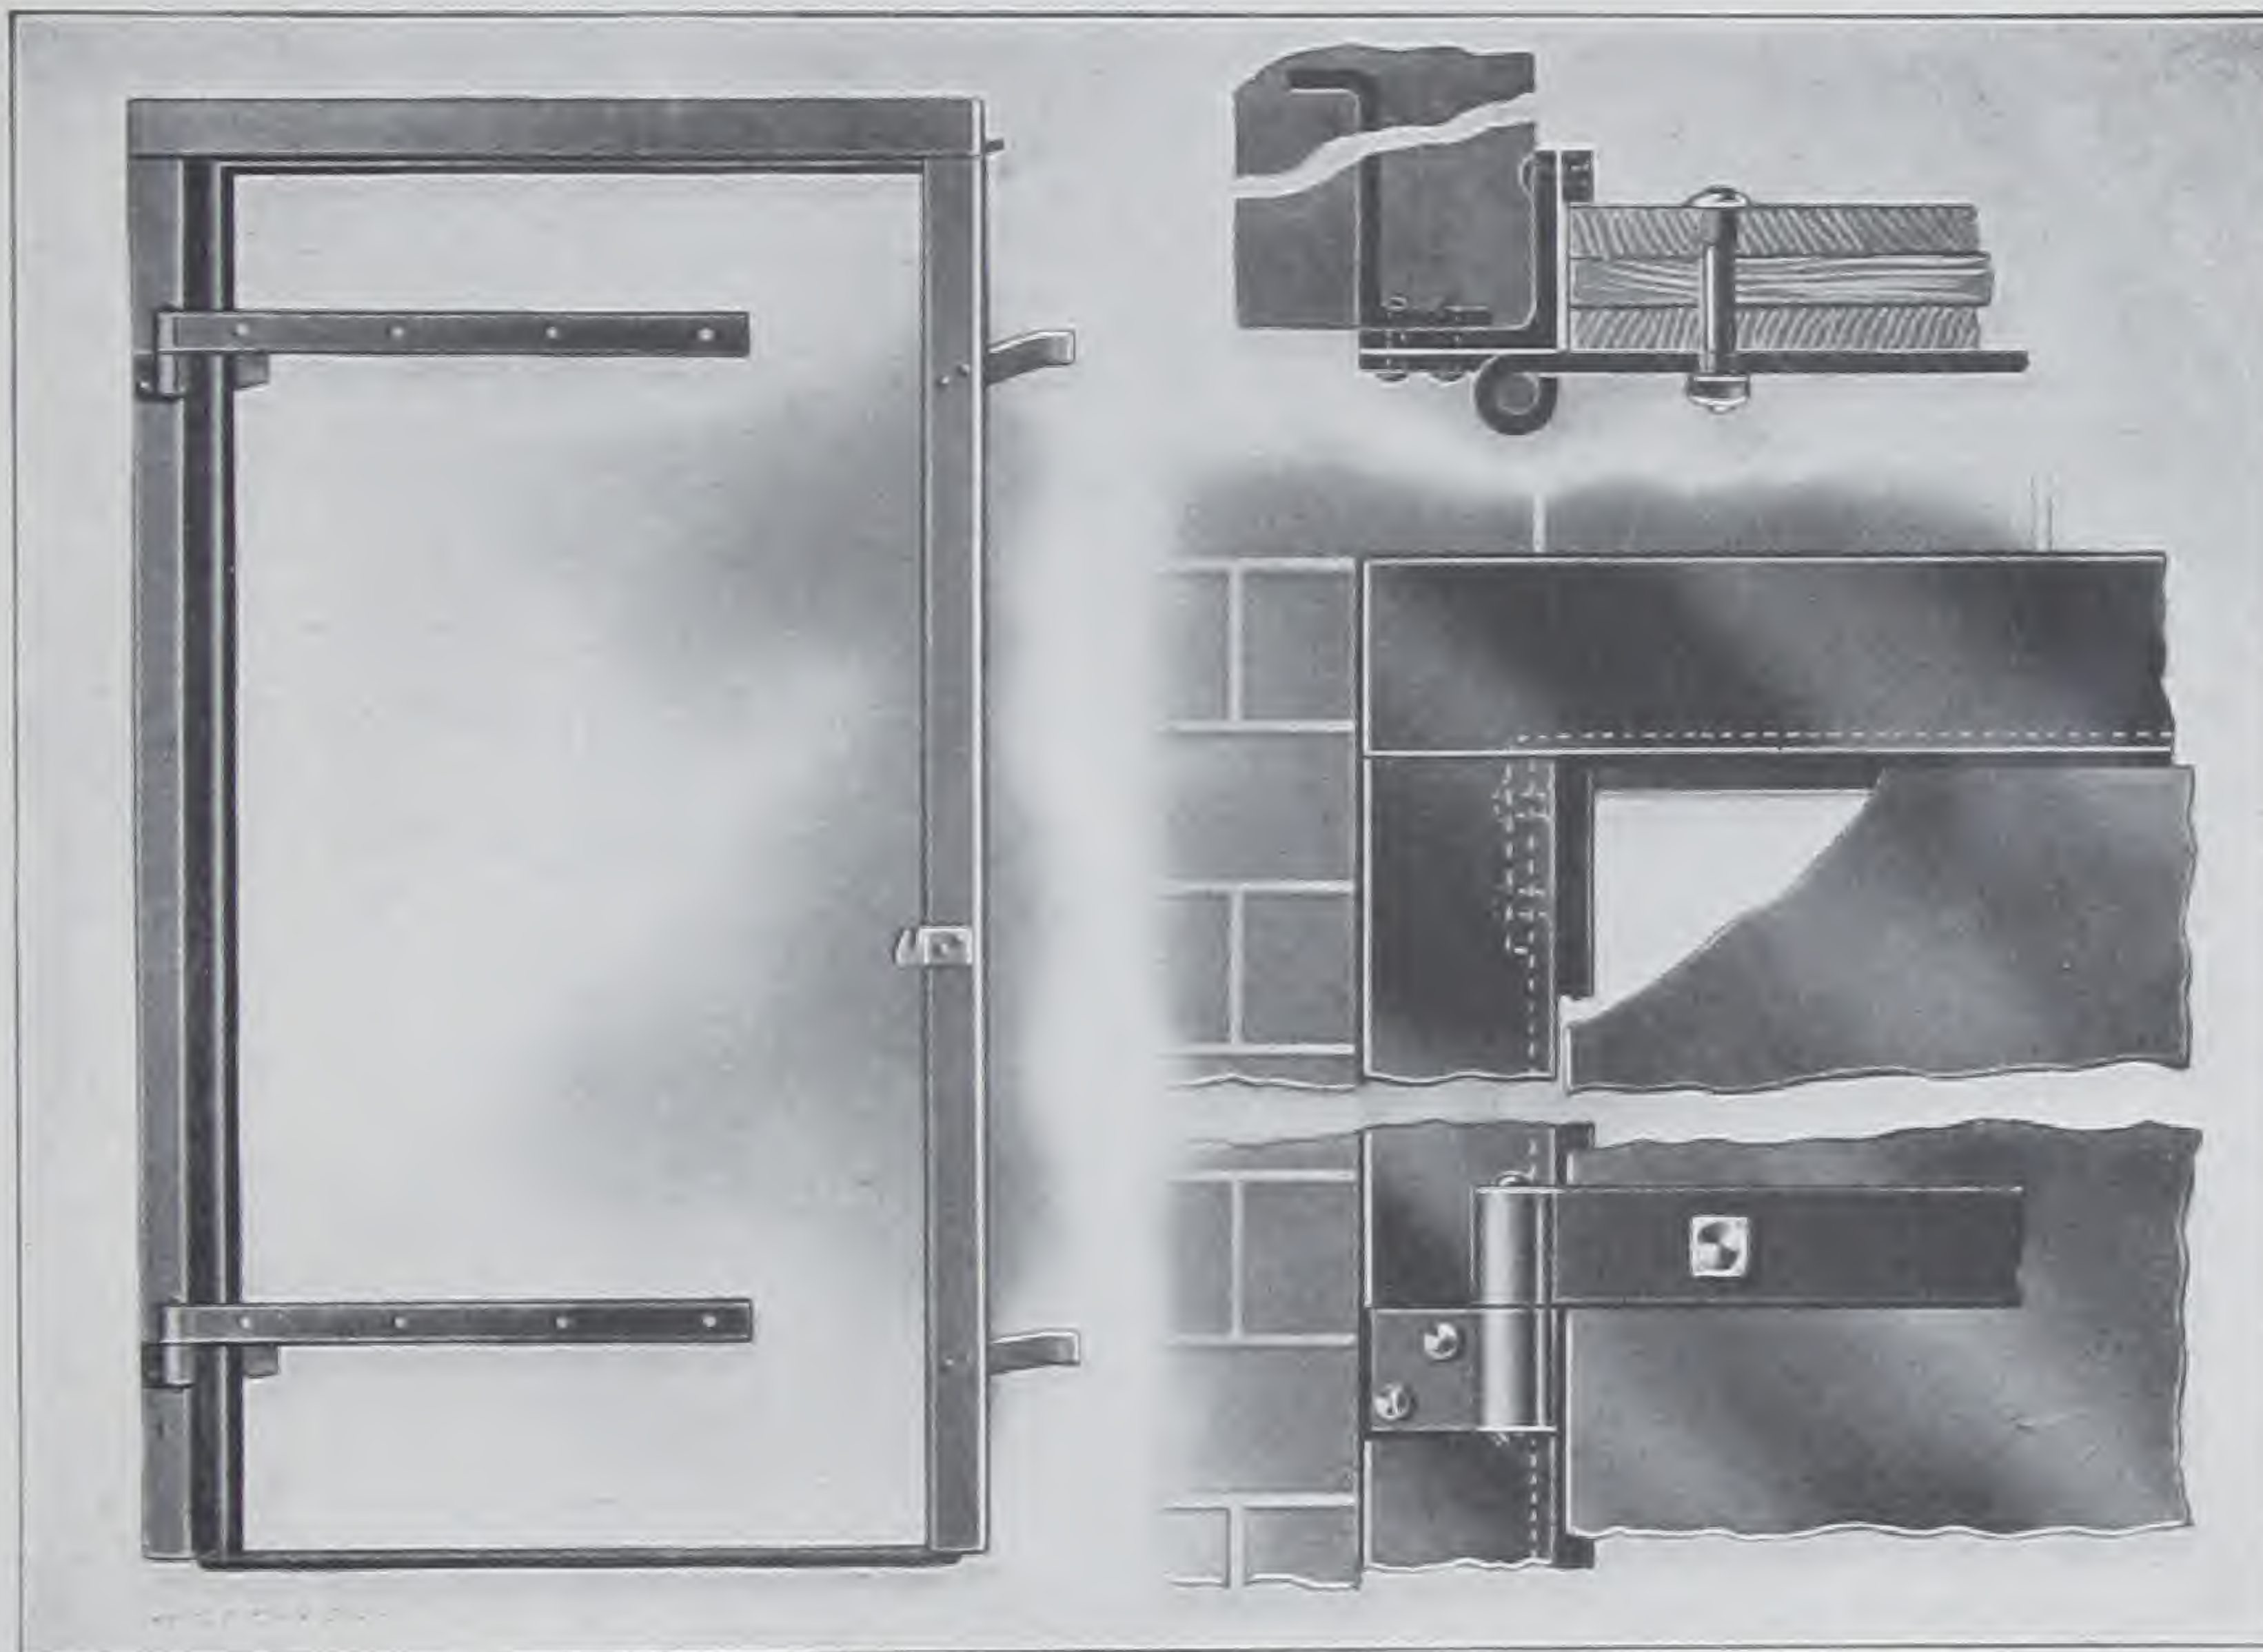

LIST PRICE OF NO. 2 FRAME, SQUARE TOP

	For Single Door	For Pair Doors
Opening 3' wide and 7' or under in height	\$18.00	\$20.00
" 4' " " 7' " " " "	19.00	21.00
" 5' " " 7' " " " "	20.00	22.00
" 6' " " 7' " " " "	21.00	23.00
For Frames higher than 7' add per ft.	1.00	1.00

LIST PRICE OF NO. 2 FRAME, ARCHED TOP

	For Single Door	For Pair Doors
Opening 3' wide and 7' or under in height	\$23.00	\$25.00
" 4' " " 7' " " " "	24.00	26.00
" 5' " " 7' " " " "	25.00	27.00
" 6' " " 7' " " " "	26.00	28.00
For Frames higher than 7' add per ft.	1.00	1.00

Note:—Prices include hinges.

COBURN

MACHINE BOLTS

List Price per 100


Length	$\frac{3}{4}$ "	$\frac{5}{8}$ "	$\frac{1}{2}$ "
2"	\$8.25	\$5.58	\$3.86
3"	9.35	6.34	4.38
4"	10.45	7.10	4.90
5"	11.55	7.86	5.42
6"	12.65	8.62	5.94
7"	13.75	9.38	6.46
8"	14.85	10.14	6.98
9"	15.95	10.90	7.50
10"	17.05	11.66	8.02
11"	18.15	12.42	8.54
12"	19.25	13.18	9.06
13"	20.35	13.94	9.58
14"	21.45	14.70	10.01
15"	22.55	15.46	10.62
16"	23.65	16.22	11.14
17"	24.75	16.98	11.66
18"	25.85	17.74	12.18
19"	26.96	18.50	12.70
20"	28.05	19.26	13.22
21"	29.15		
22"	30.25		
23"	31.35		
24"	32.45		
25"	33.55		
26"	34.65		
27"	35.75		
28"	36.85		
29"	37.95		
30"	39.05		



EXPANSION BOLTS

List Price per hundred

Length	$\frac{3}{8}$ "	$\frac{1}{2}$ "	$\frac{5}{8}$ "	$\frac{3}{4}$ "
2 $\frac{1}{2}$ "	\$15.90	\$24.15	\$31.70	\$48.30
3"	16.10	24.45	32.10	48.85
4"	16.40	25.35	32.90	50.00
5"	16.90	25.90	33.75	51.05
6"	17.35	26.45	34.60	52.20
7"	17.56	27.00	35.40	53.30
8"	18.00	27.55	36.25	54.45
9"		28.10	37.10	55.55
10"			37.95	56.65
11"			38.80	57.75
12"			39.60	58.90

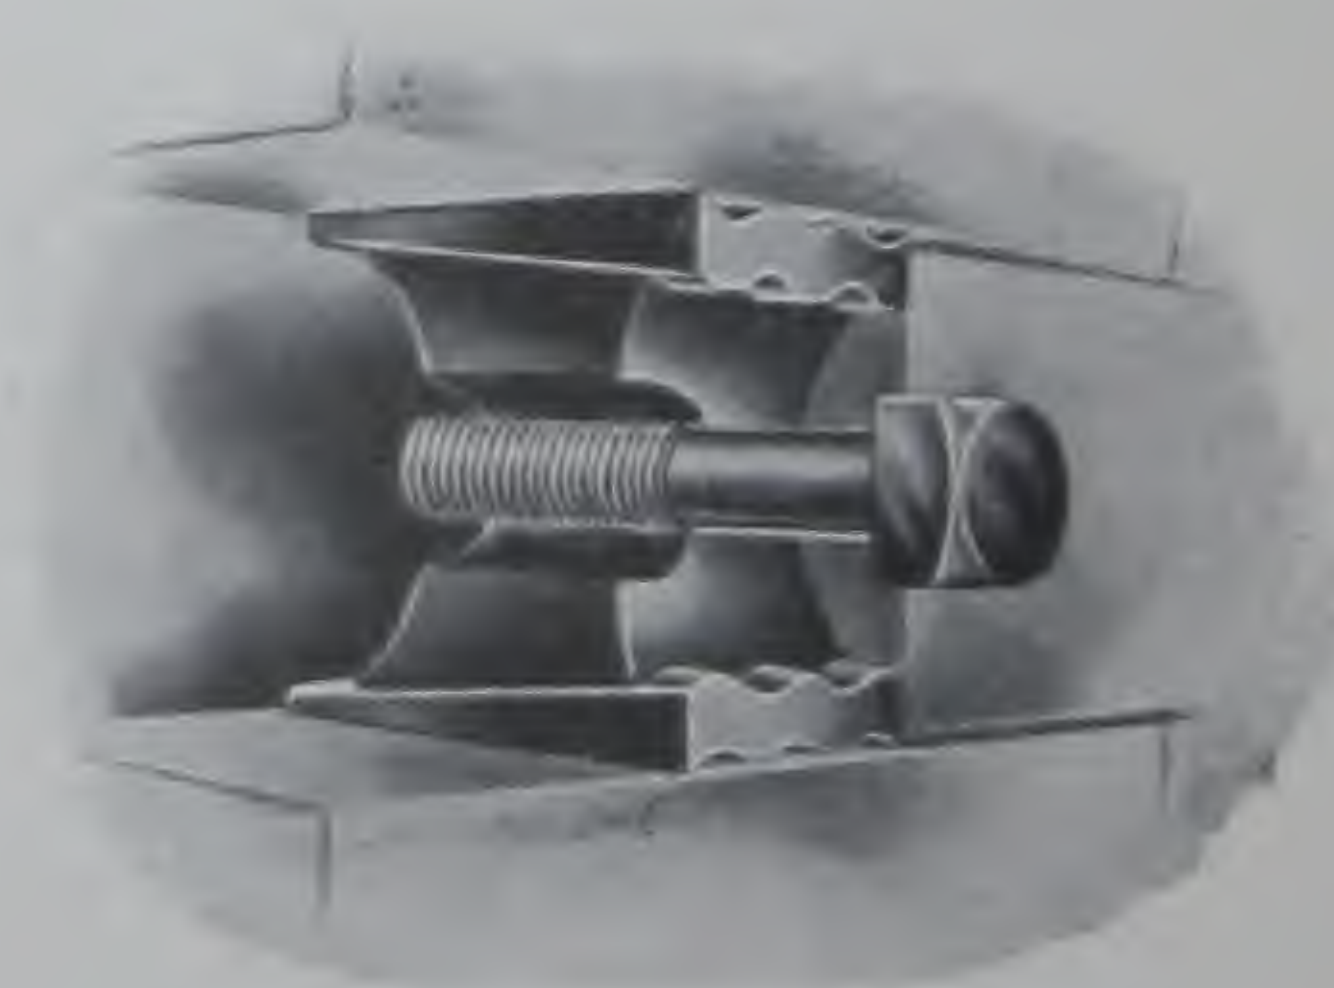


COBURN EXPANSIONS.

The best expansions ever devised for use in places which do not permit the use of through bolts. No other bolt has ever been devised with anything like an equal amount of bearing surface. We will gladly submit samples for comparative test; any ordinary machine bolt may be used with it.

Standard List.


Block with two wedges, (no bolt), per hundred	\$30.00
Block with two wedges and any size machine bolt to 12" long, per hundred	50.00

COBURN

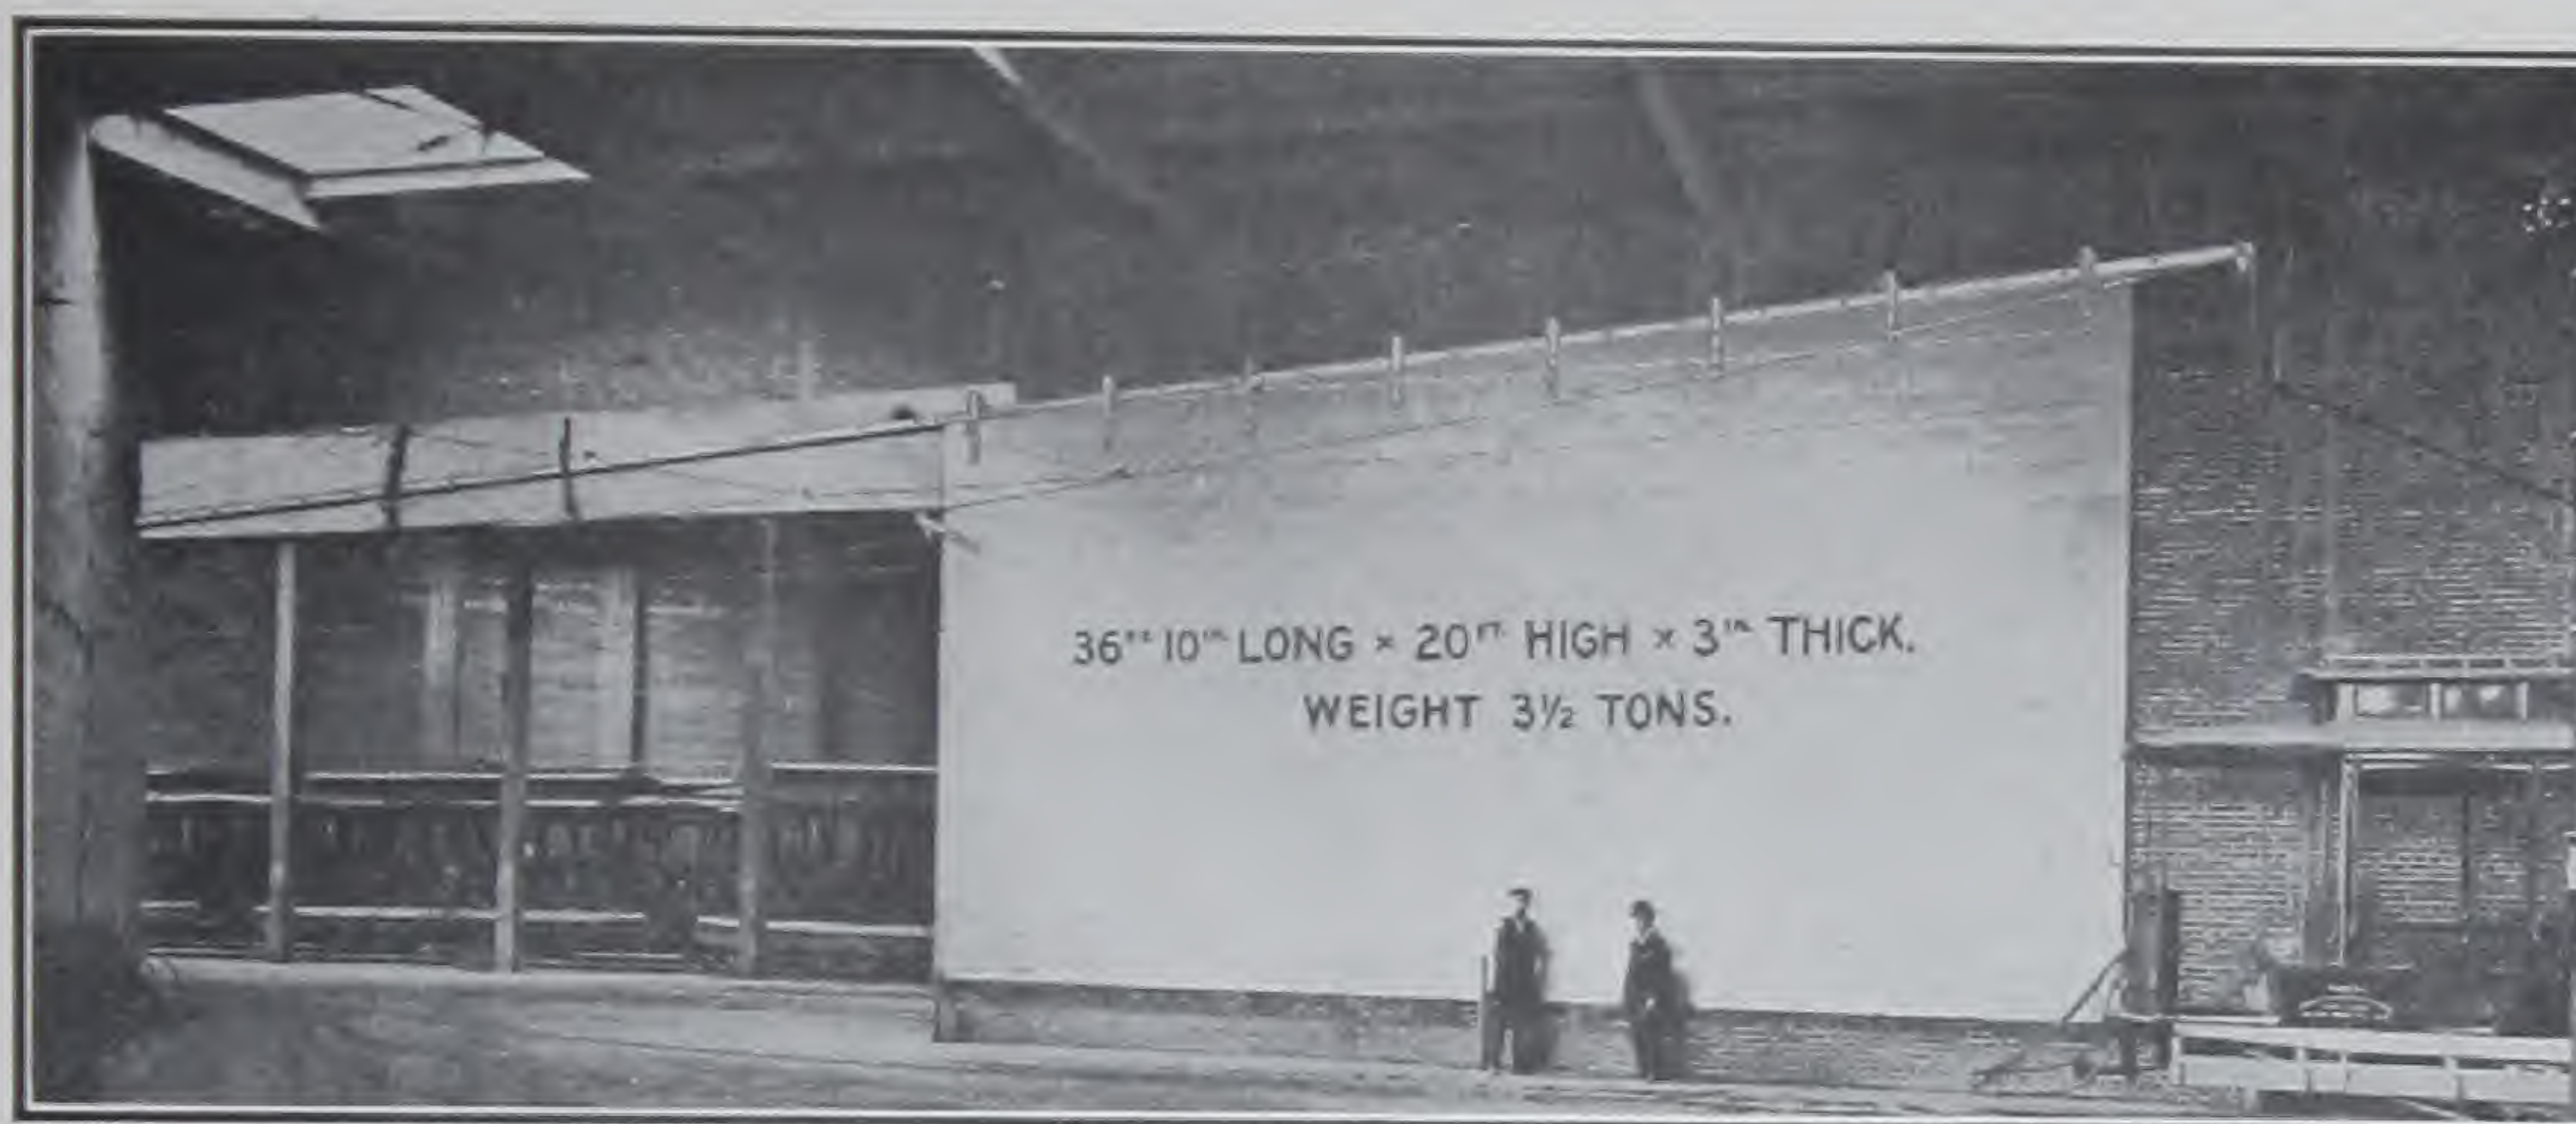

THE LARGEST FIRE DOOR EVER INSTALLED.

The above cut shows one of the many problems we have to encounter. We solve these problems and will furnish drawings and estimates upon application.

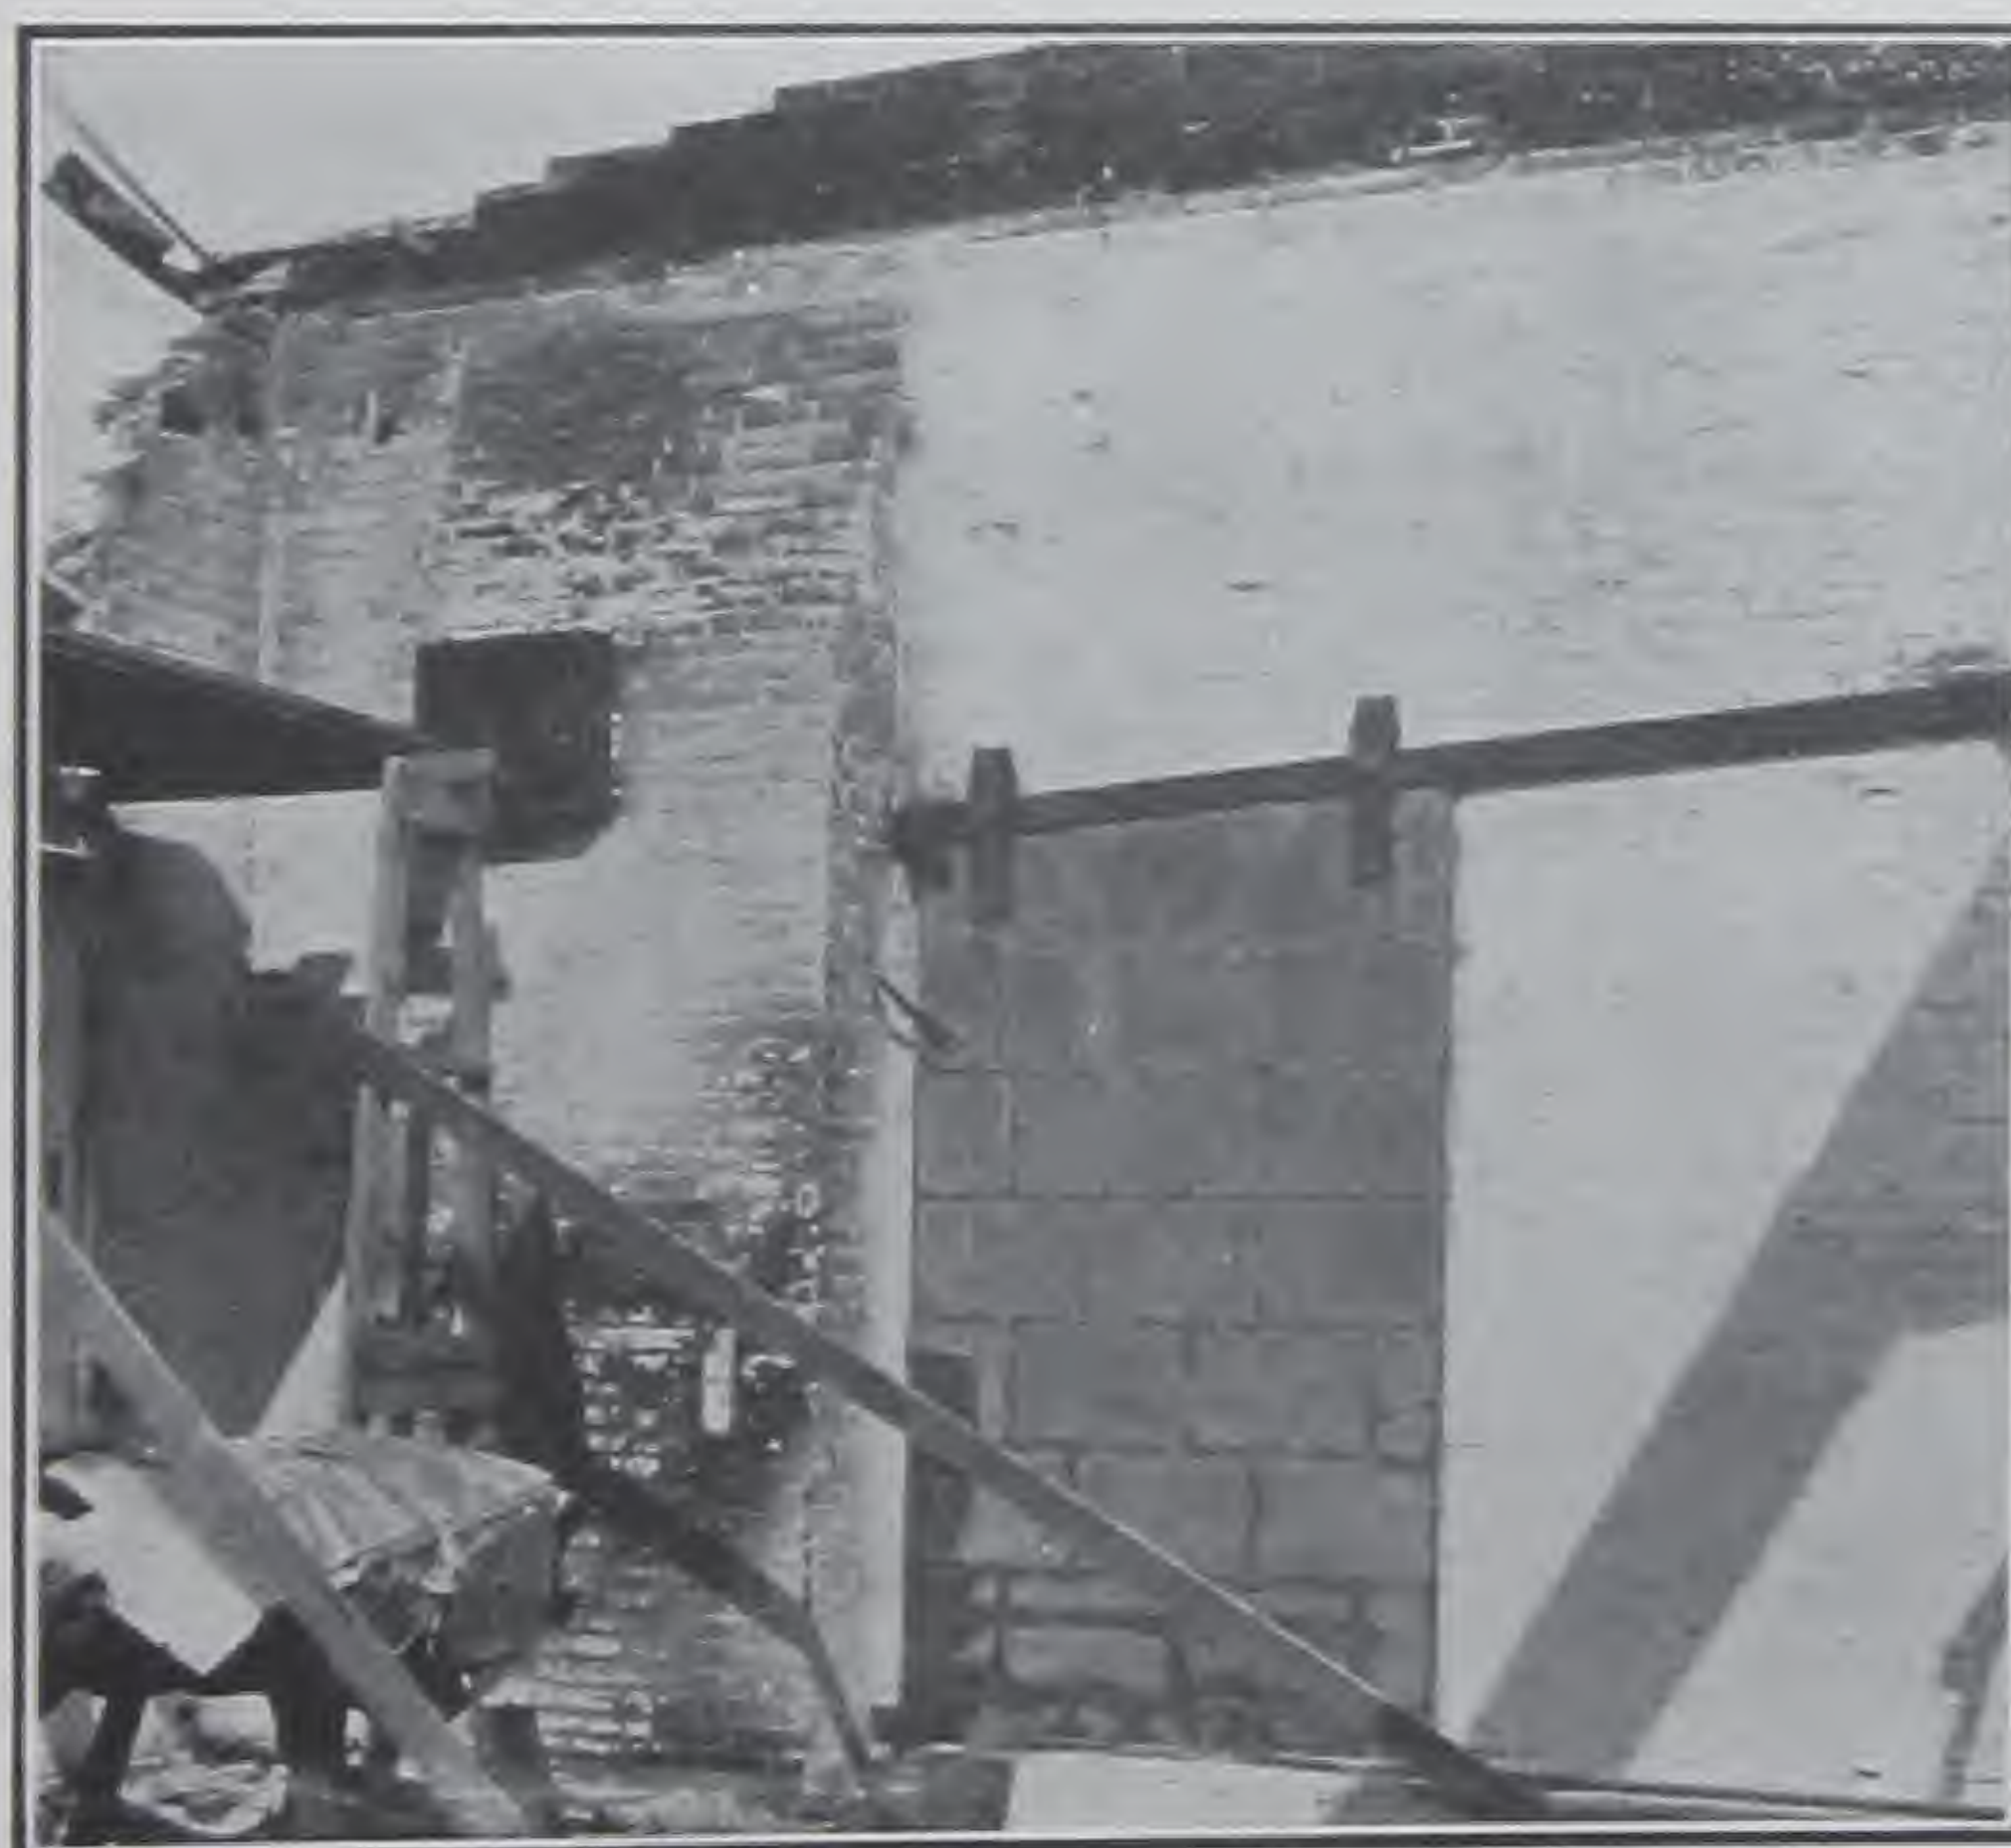


AN ACTUAL TEST

This Fire Door, together with other Fire Doors in the same room, stopped the spread of flames to adjoining rooms, thus checking what would have been a most disastrous fire, as the product of this plant is celluloid goods.

COBURN

KALAMEIN DOORS

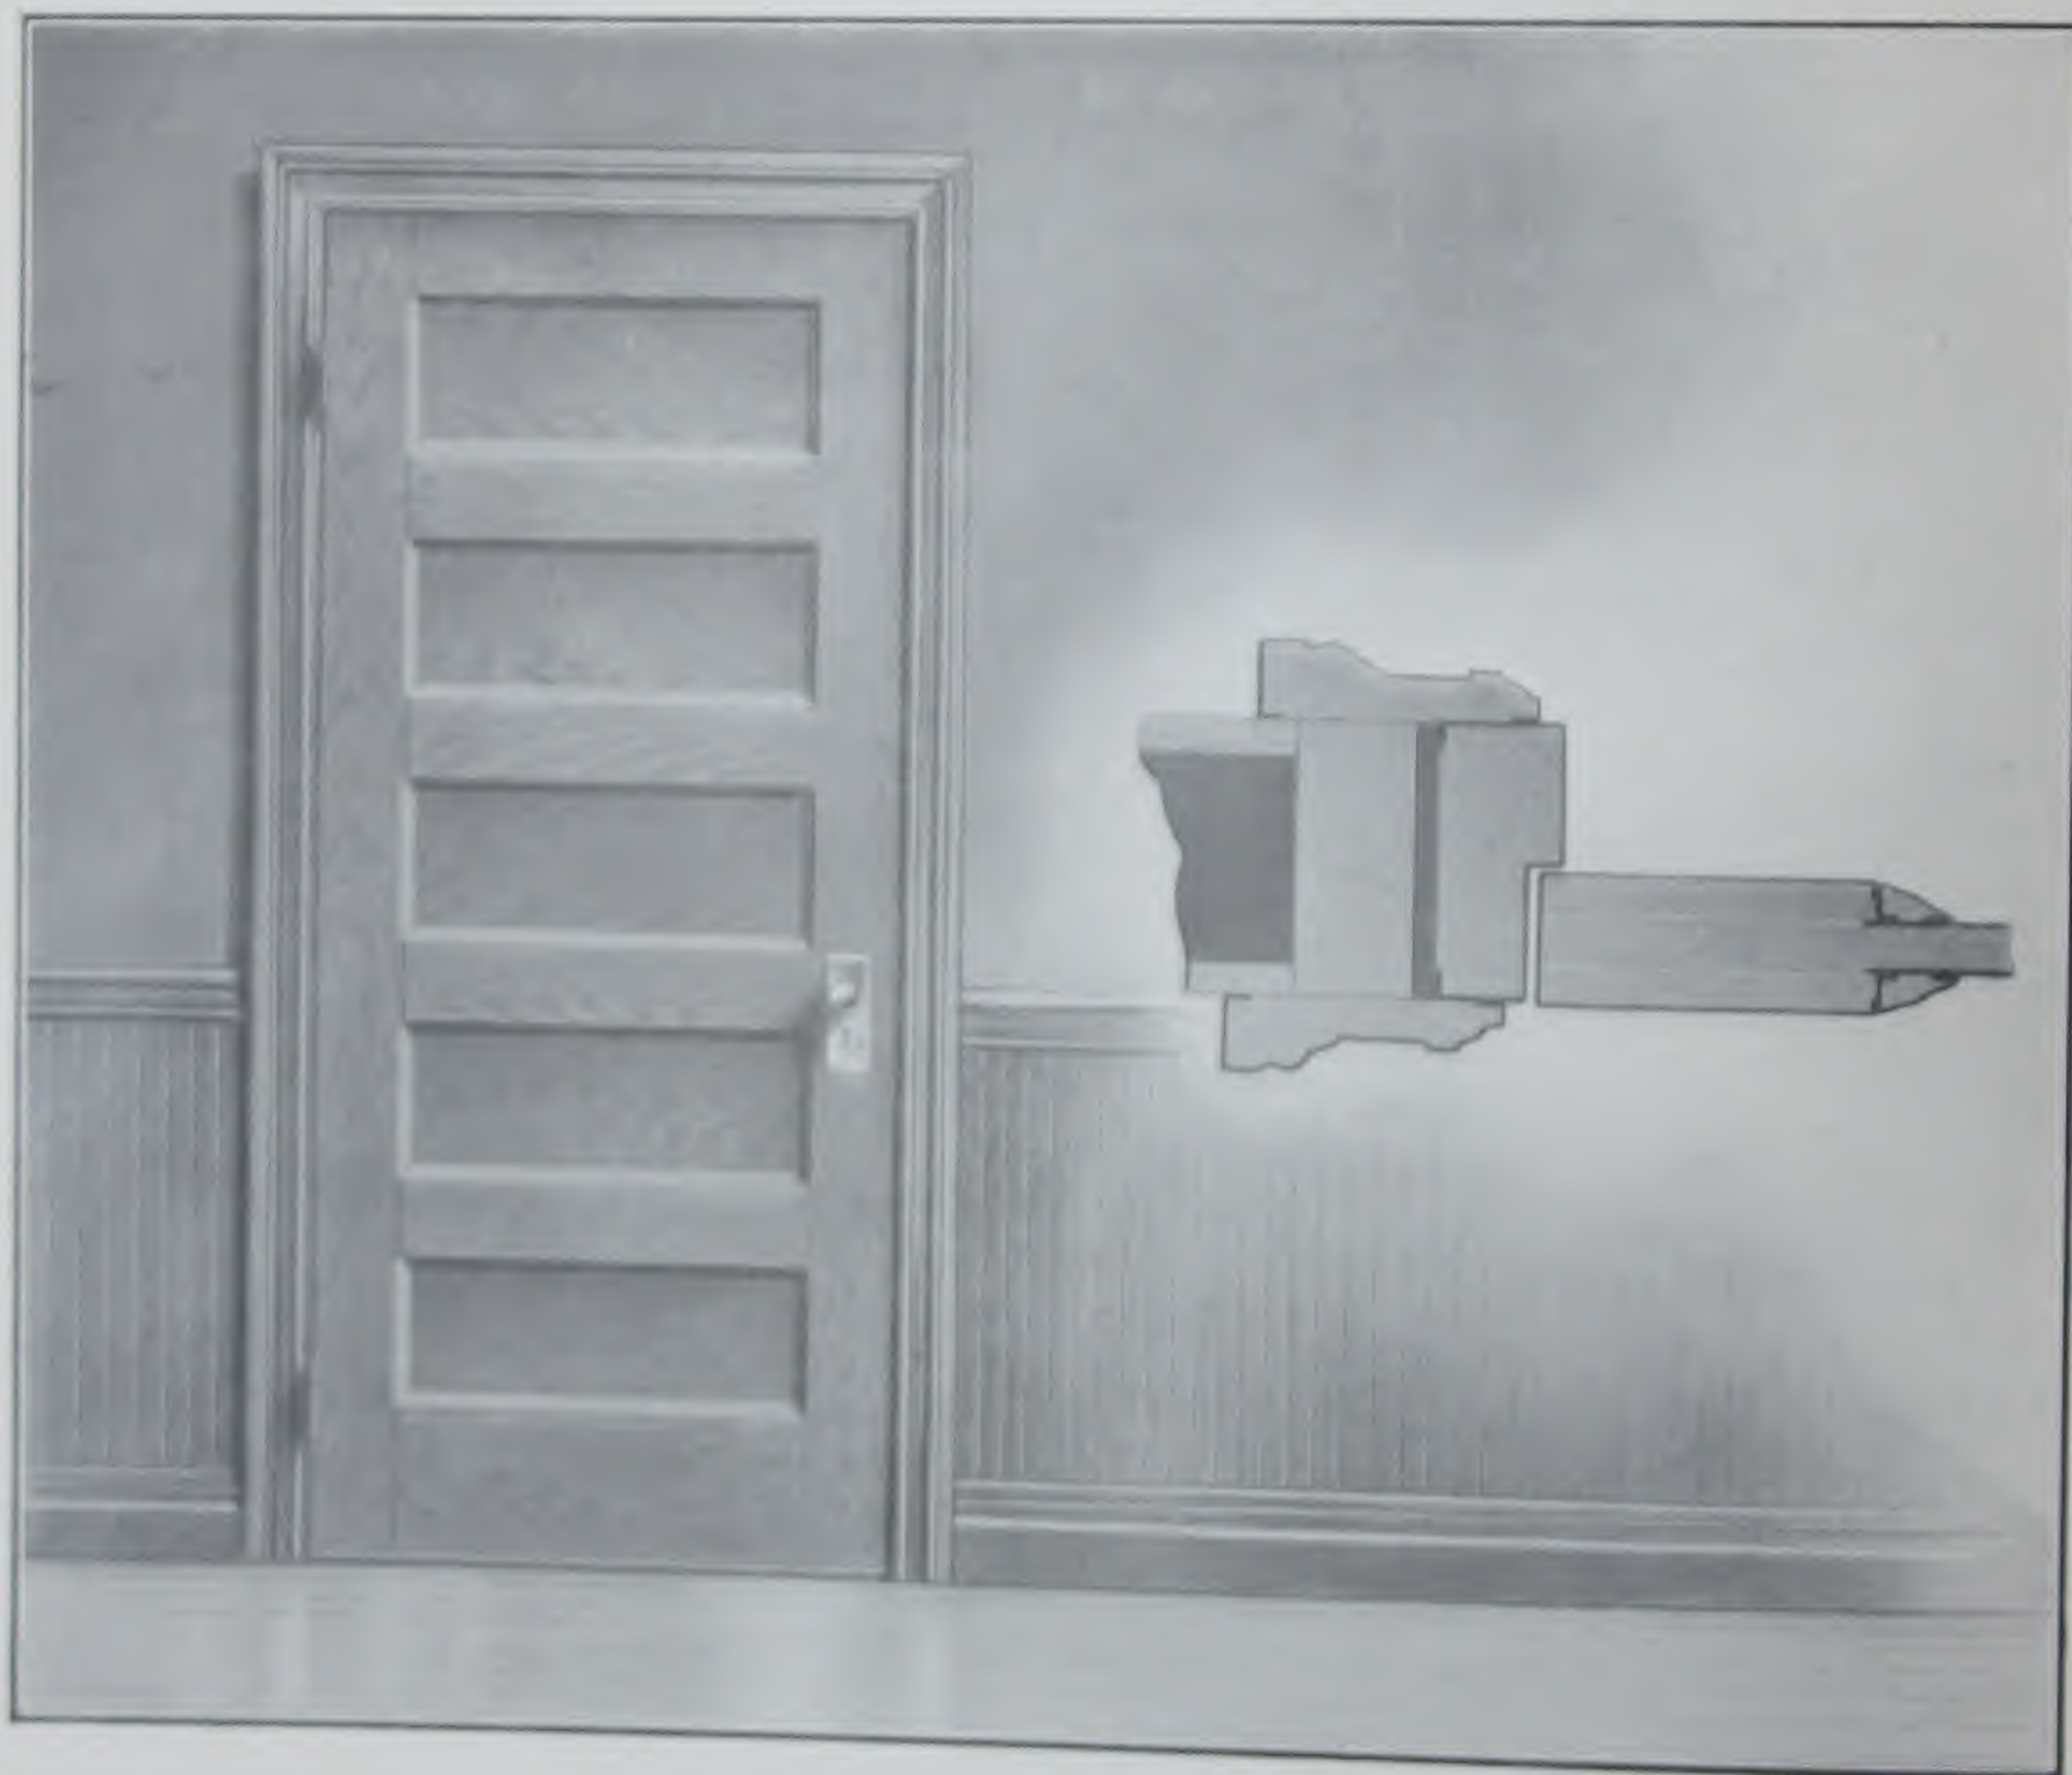

The Coburn Door in a fire proof partition makes each room a separate building. We carry a large stock of Kalamein Mouldings and trim, Doors and trim can be made to architects' details. Doors covered with Kalamein Iron, Galvanized Iron, or Copper. Send for Catalog Number 52 on Kalamein Doors.

COBURN

MEASUREMENT BLANK

FOR SLIDE DOORS AND HARDWARE

COBURN TROLLEY TRACK MFG. CO. HOLYOKE MASSACHUSETTS

Gentlemen:—Please $\left\{ \begin{array}{l} \text{Ship us} \\ \text{Quote on} \end{array} \right\}$ the following Slide Fireproof Doors and Hardware for same. Wall Bolts $\left\{ \begin{array}{l} \text{are} \\ \text{are not} \end{array} \right\}$ wanted.

Yours truly,

Date 191

[illegible]


Do Doors lap more or less than four inches?

If thickness of wall is given, we will consider it an order for wall bolts.

State whether doors and hardware are both wanted, or hdw. only.


Give thickness of doors.

For explanation of measurements see illustrations on next page.

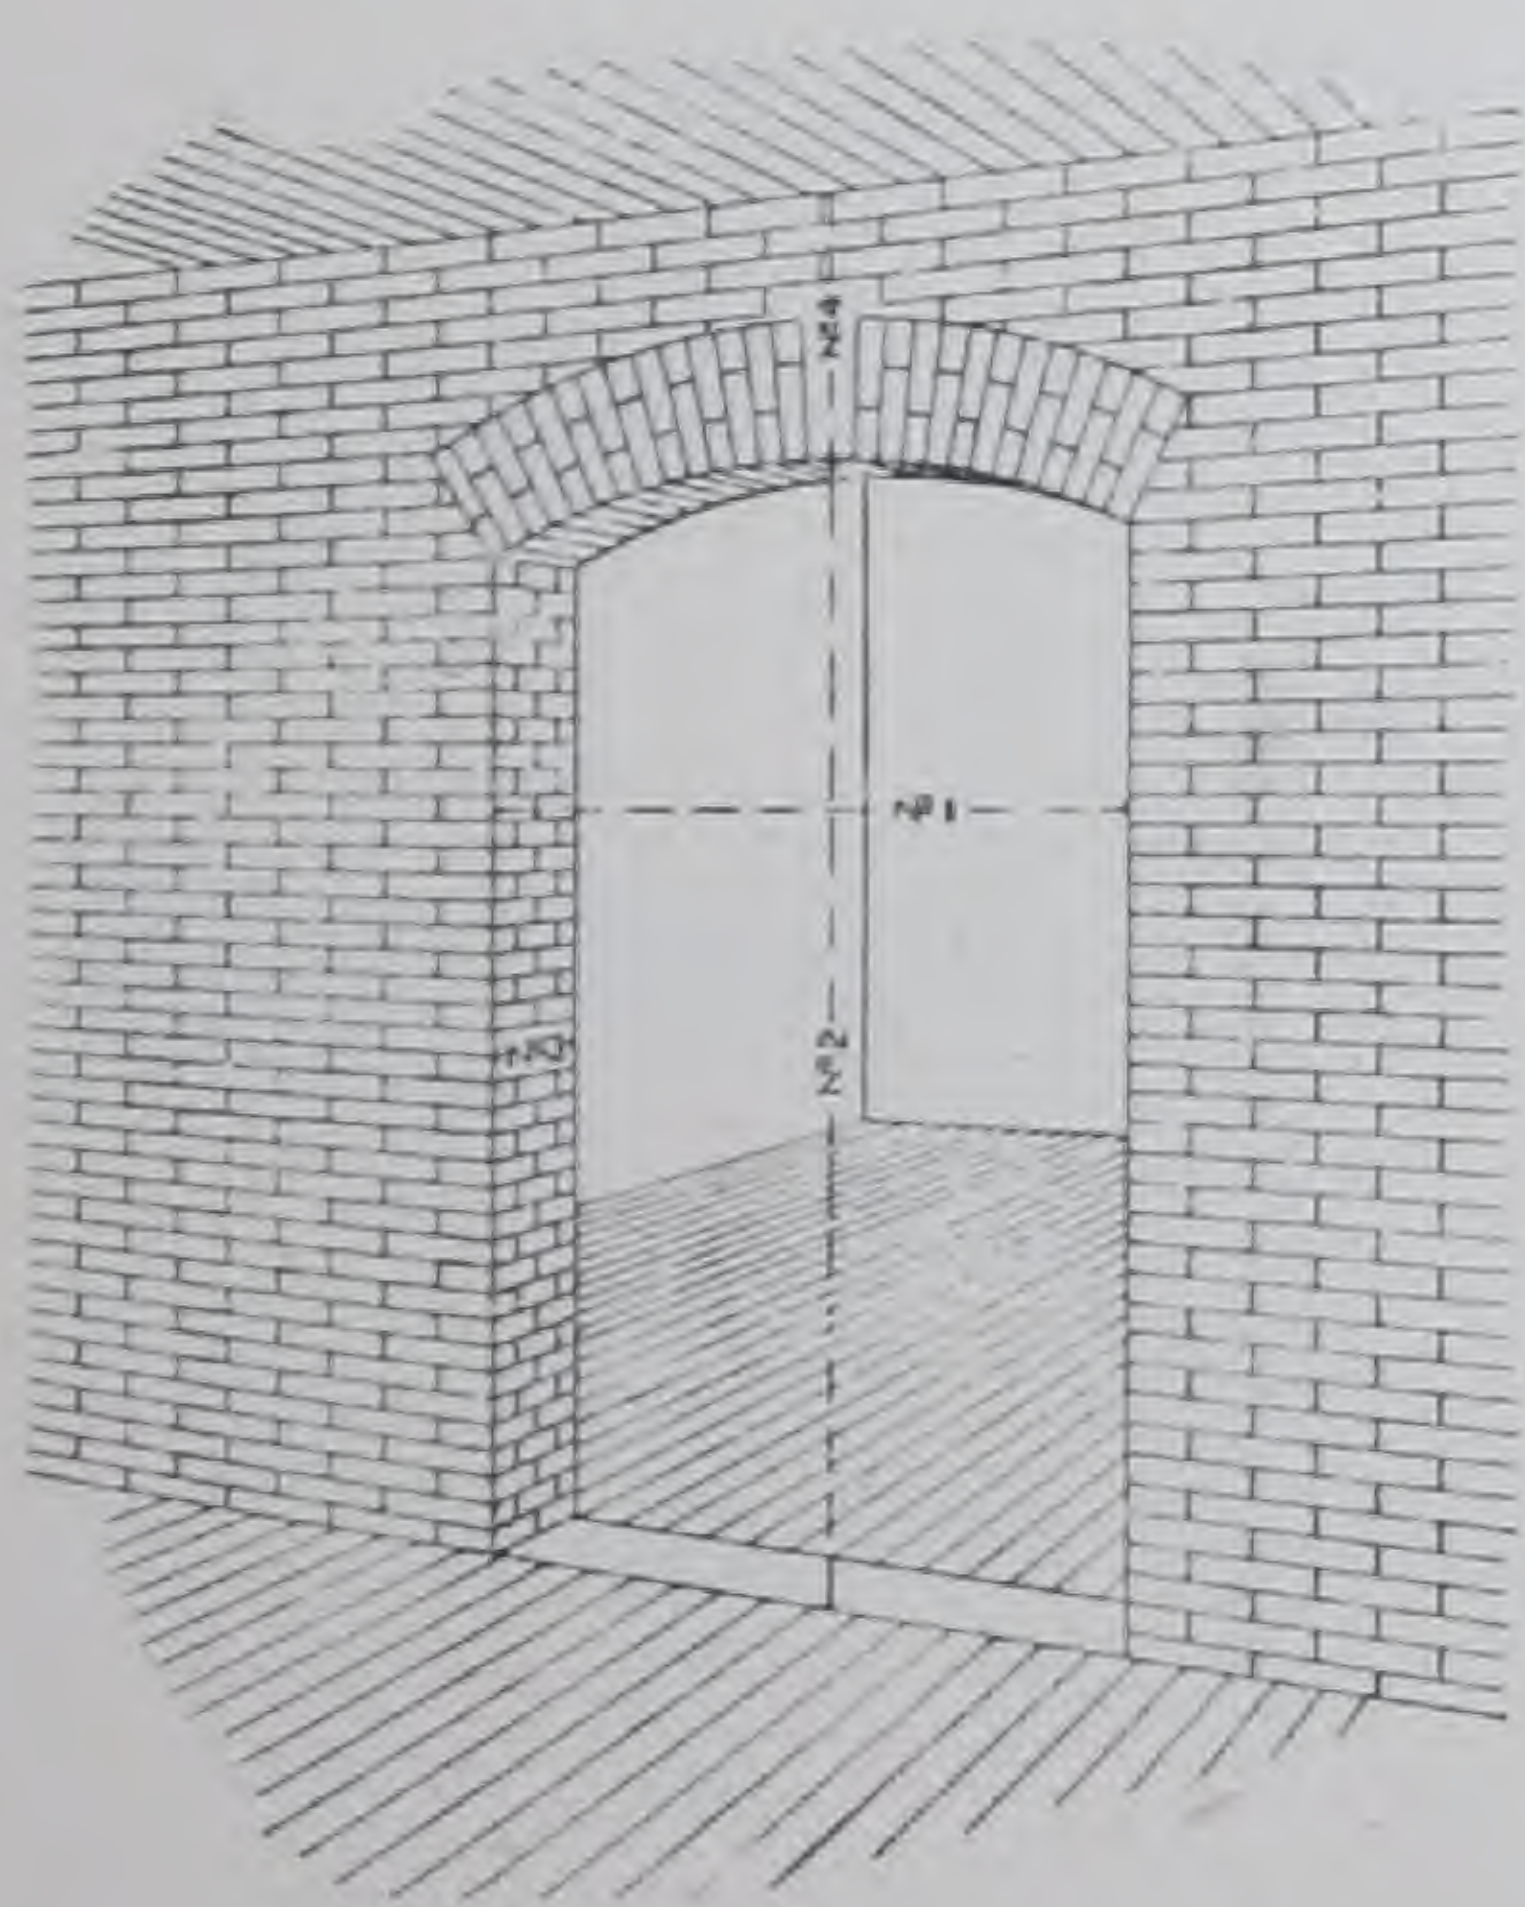

SKETCH NO. 1

Measurement	No. 1.	Width of opening.
"	No. 2.	Height of opening.
"	No. 3.	Thickness of wall.
"	No. 4.	Headroom.

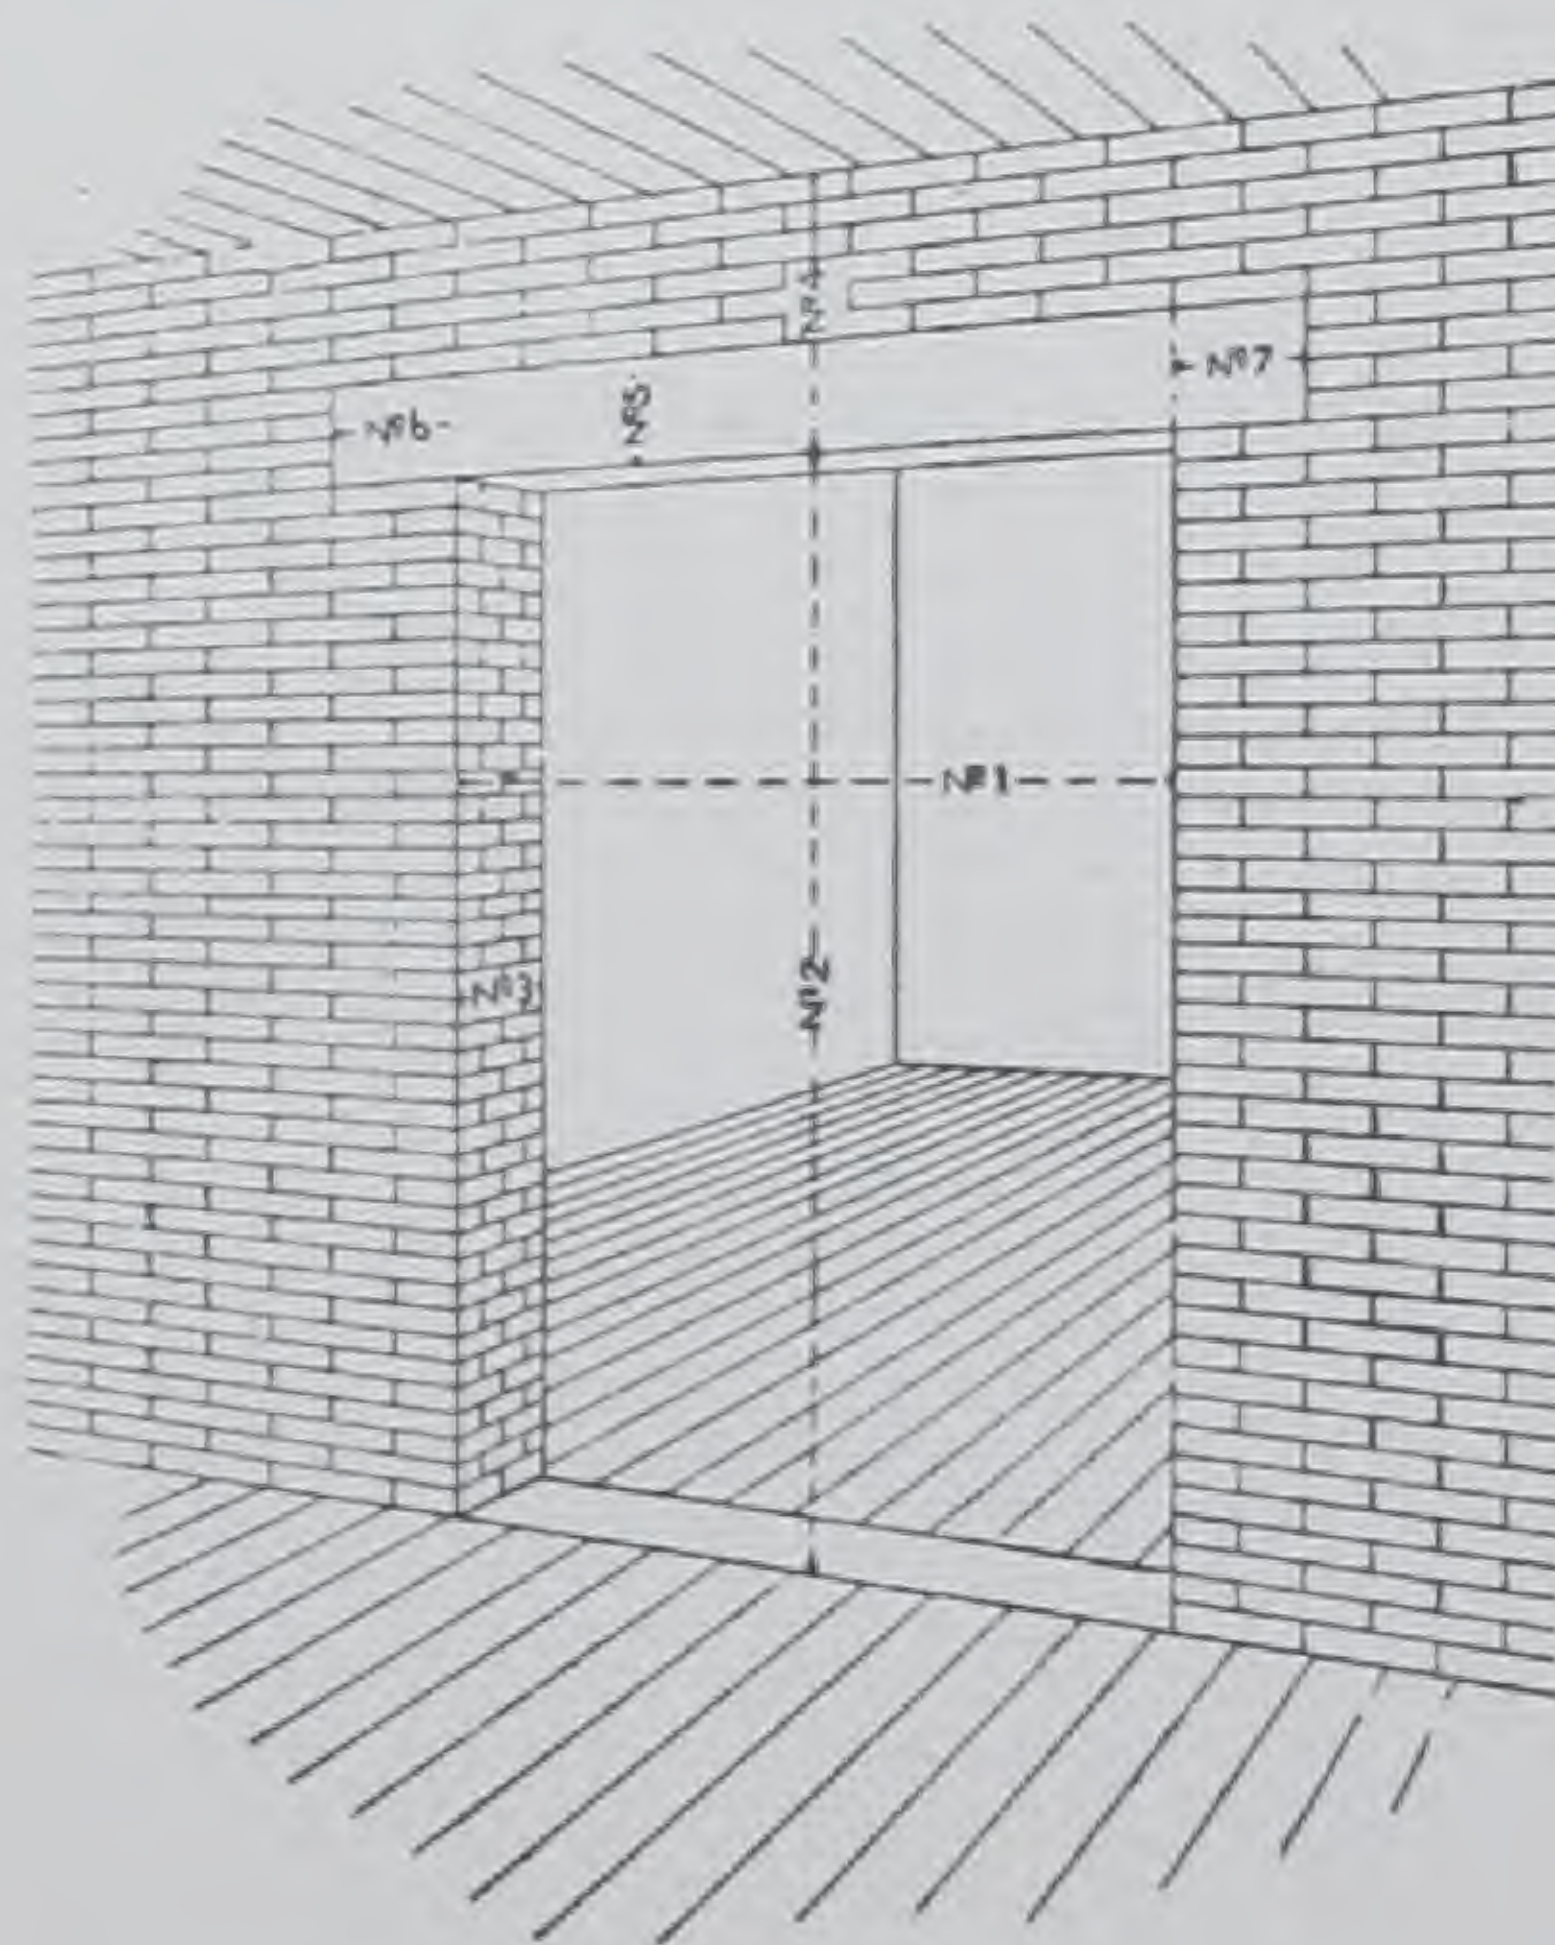

SKETCH NO. 2

Measurement	No. 1.	Width of opening.
"	No. 2.	Height of opening.
"	No. 3.	Thickness of wall.
"	No. 4.	Headroom (from under side of lintel.)
"	No. 5.	Height of lintel.
"	No. 6.	Extension of lintel to left.
"	No. 7.	Extension of lintel to right.

Give Material of Lintel.

COBURN

MEASUREMENT BLANK

FOR SWING DOORS AND HARDWARE

COBURN TROLLEY TRACK MFG. CO. HOLYOKE MASSACHUSETTS

Gentlemen:—Please Quote on Ship us the following Slide Fireproof Doors Shutters and Hardware for same per schedule below.

Yours truly,

[illegible]

Are single hinged doors or pairs of folding doors wanted?
If blocks are already set, give data shown on next page.
Do doors or shutters close flush or overlap?
How much do they overlap?

See next page for explanation of this measurement blank.

[illegible]

Give data called for in this illustration if pin or rye blocks are already set.

COBURN

Headroom Required for Gravity Slide Doors, Style "A"

ARCHED TOP OPENINGS

FLAT TOP OPENINGS

Width of Opening	Headroom Required	Width of Opening	Headroom Required
3' 0"	1' 5"	3' 0"	1' 6"
4' 0"	1' 6"	4' 0"	1' 7 $\frac{3}{8}$ "
5' 0"	1' 7"	5' 0"	1' 8 $\frac{3}{4}$ "
6' 0"	1' 8"	6' 0"	1' 10 $\frac{1}{8}$ "
7' 0"	1' 0"	7' 0"	1' 11 $\frac{1}{2}$ "
8' 0"	1' 10"	8' 0"	2' 1"
9' 0"	1' 11"	9' 0"	2' 2 $\frac{1}{4}$ "
10' 0"	2' 0"	10' 0"	2' 3"
11' 0"	2' 1"	11' 0"	2' 5"
12' 0"	2' 0"	12' 0"	2' 6 $\frac{3}{8}$ "

Headroom required for Gravity Slide Doors: Style "Sure Closer" same as Style "A."

Headroom required for Gravity Slide Doors: Style No. 5 same as Style "A."

Headroom required for Gravity Slide Doors: Style No. 6 same as Style "A."

Headroom required for Level Slide Doors: Design "C": 1' 2"

Headroom required for Level Slide Doors: Design "D": 6"

Headroom required for Vertical Slide Doors, Style "G": 6" more than twice the height of the opening.

Headroom required for Vertical Slide Doors, Style "H": 12" more than twice the height of the opening.

Headroom Required for Gravity Slide Doors, Style "E"

ARCHED TOP OPENINGS

FLAT TOP OPENINGS

Width of Opening	Headroom Required	Width of Opening	Headroom Required
3' 0"	7 $\frac{1}{4}$ "	3' 0"	8 $\frac{1}{4}$ "
4' 0"	9"	4' 0"	10 $\frac{1}{2}$ "
5' 0"	10 $\frac{1}{2}$ "	5' 0"	12"
5' 0"	10 $\frac{1}{2}$ "	4' 0"	12"
6' 0"	11"	6' 0"	12 $\frac{3}{4}$ "
7' 0"	13"	7' 0"	14 $\frac{3}{4}$ "
8' 0"	13 $\frac{3}{4}$ "	8' 0"	15 $\frac{1}{2}$ "
9' 0"	15"	9' 0"	18 $\frac{1}{2}$ "
10' 0"	16"	10' 0"	19 $\frac{1}{2}$ "


Headroom Required for Gravity Double Slide Doors

Width of Opening	Headroom Required	Width of Opening	Headroom Required
4' 0"	16 $\frac{1}{2}$ "	9' 0"	18 $\frac{3}{8}$ "
5' 0"	16 $\frac{5}{8}$ "	10' 0"	18 $\frac{3}{4}$ "
6' 0"	17 $\frac{1}{4}$ "	11' 0"	19 $\frac{1}{8}$ "
7' 0"	17 $\frac{5}{8}$ "	12' 0"	19 $\frac{1}{2}$ "
8' 0"	18"		

COBURN

National "A"

Erection Sheet

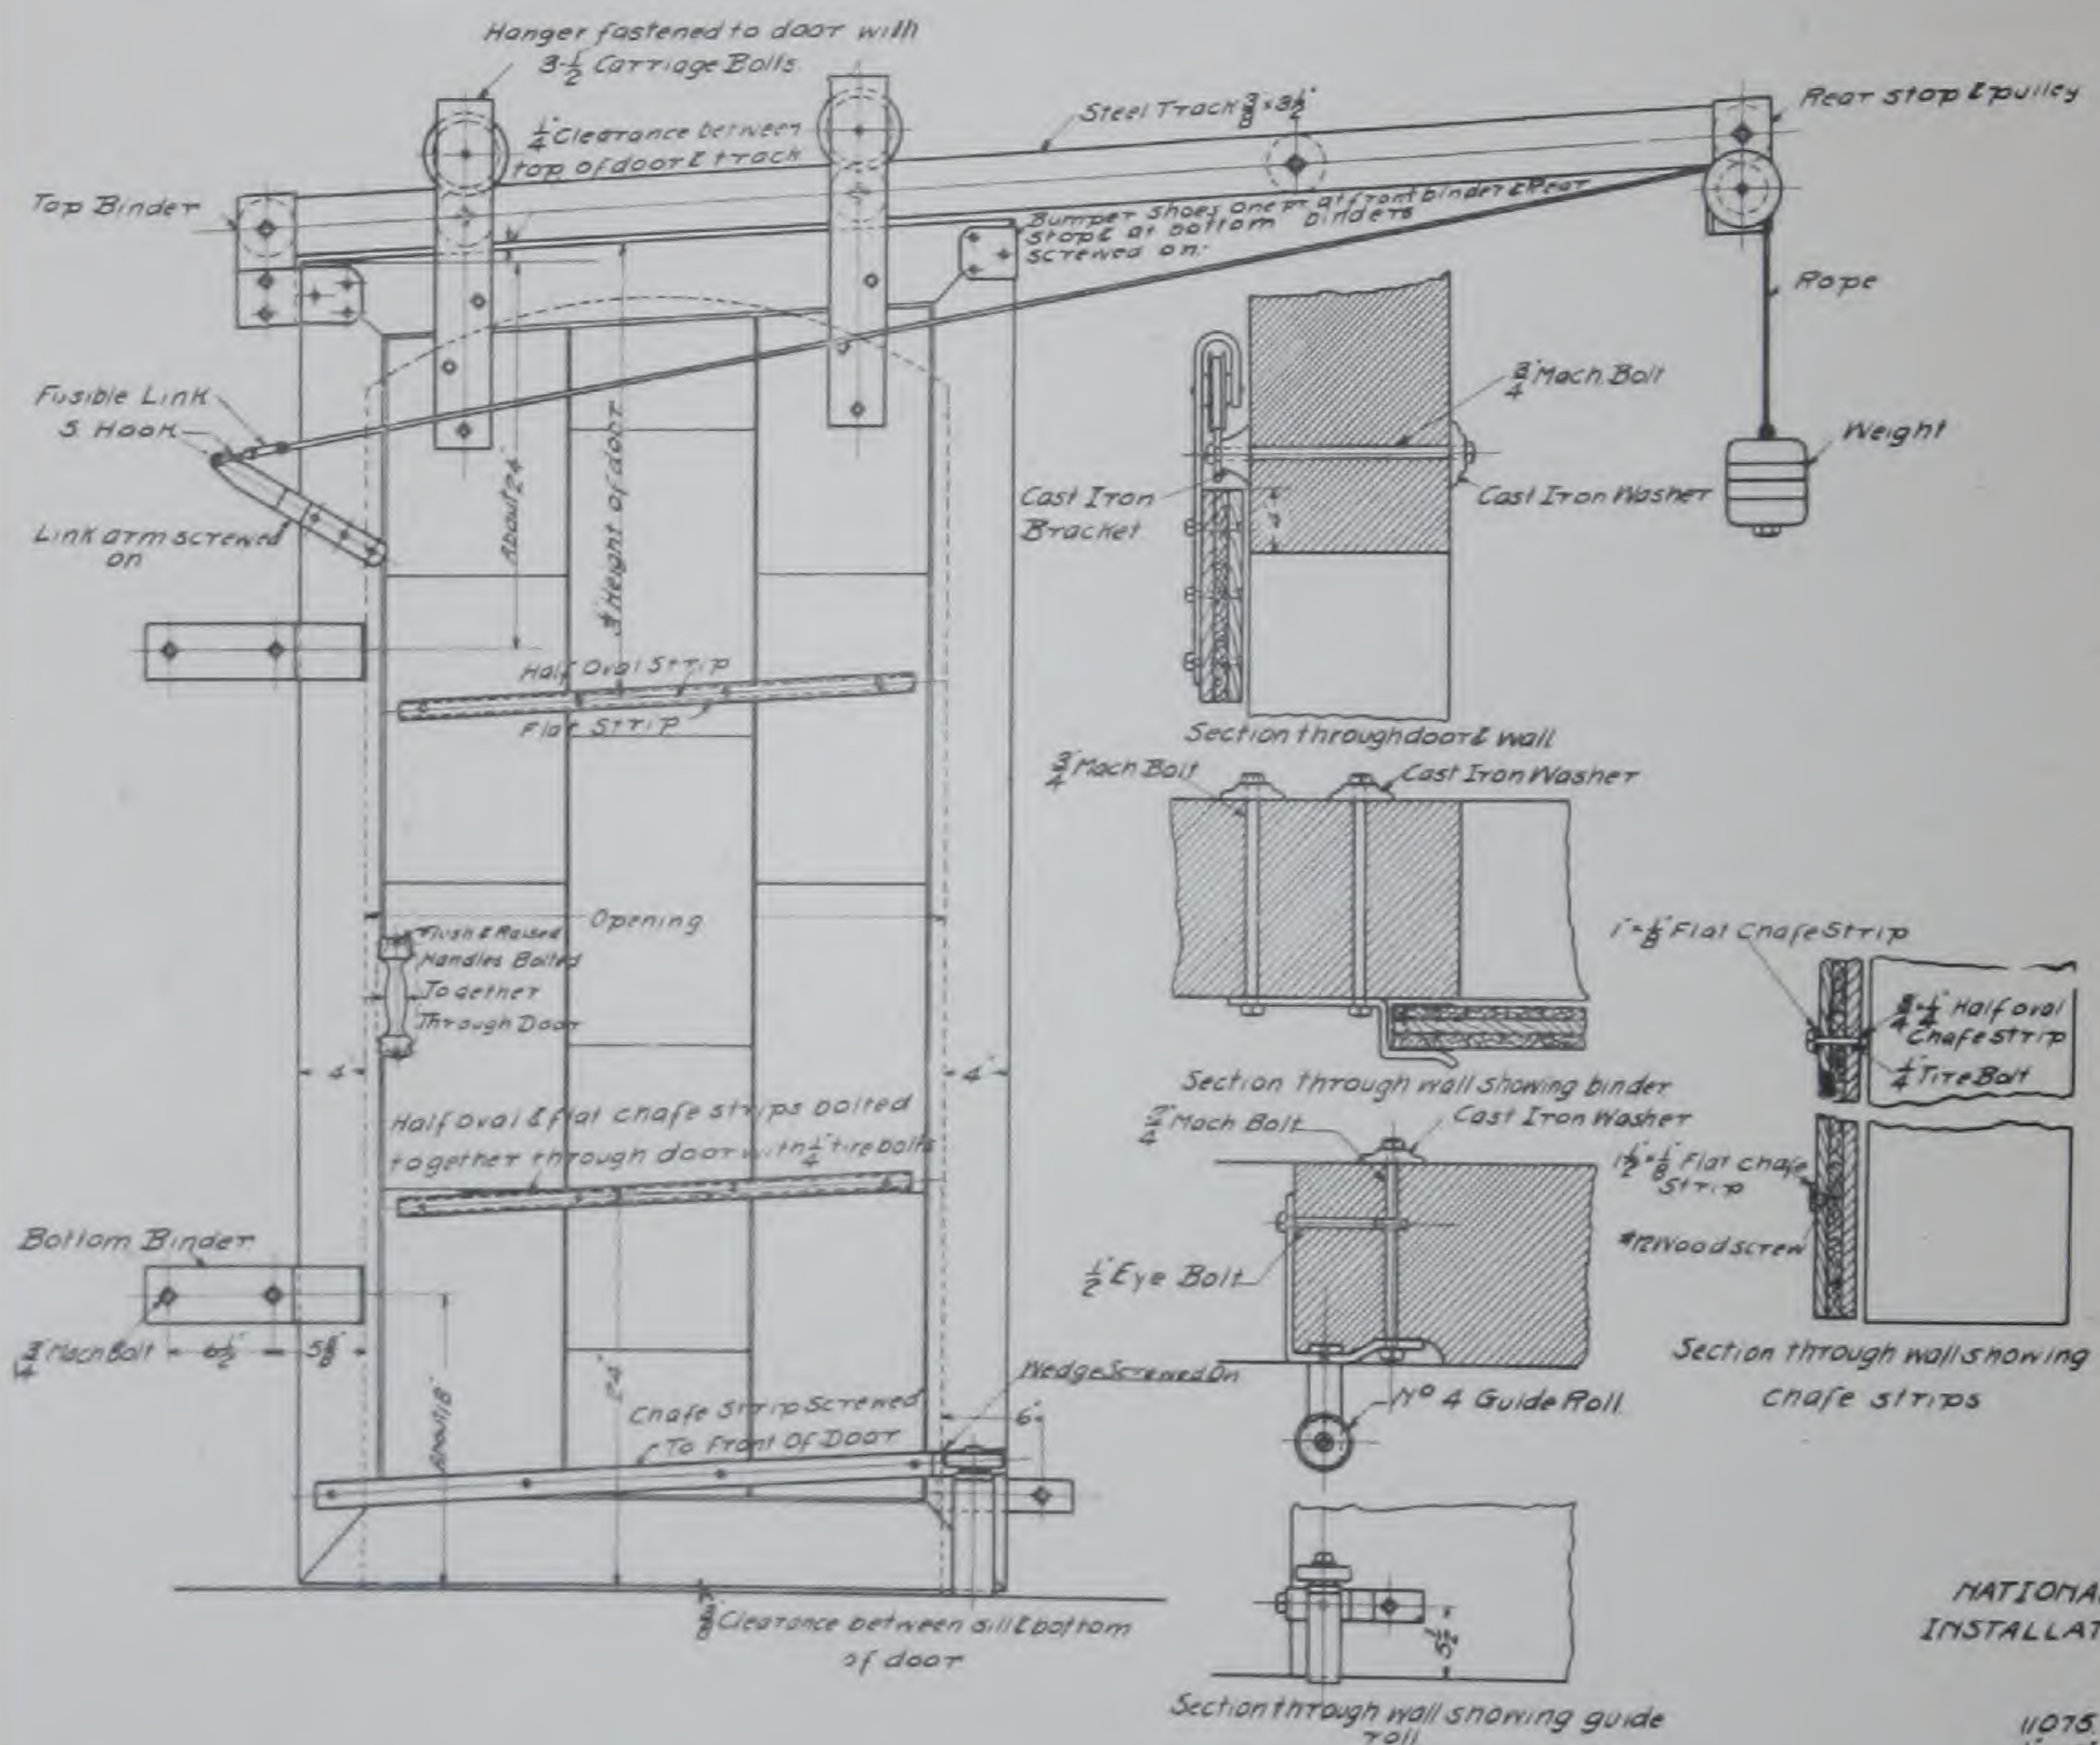

NATIONAL "A"
INSTALLATION


11075
1/2" = 12"
10-3073

The Top Binder should take the blow as the door closes.
Bolts for fastening Track to wall should be 4 inches longer than thickness of wall.
Bolts for fastening bottom Binders should be 2 inches longer than thickness of wall.
Bolt for Guide Roll should be 1 inch longer than thickness of wall.
Wall Bolts are furnished only when specified on order.

COBURN

Cincinnati Standard

Erection Sheet

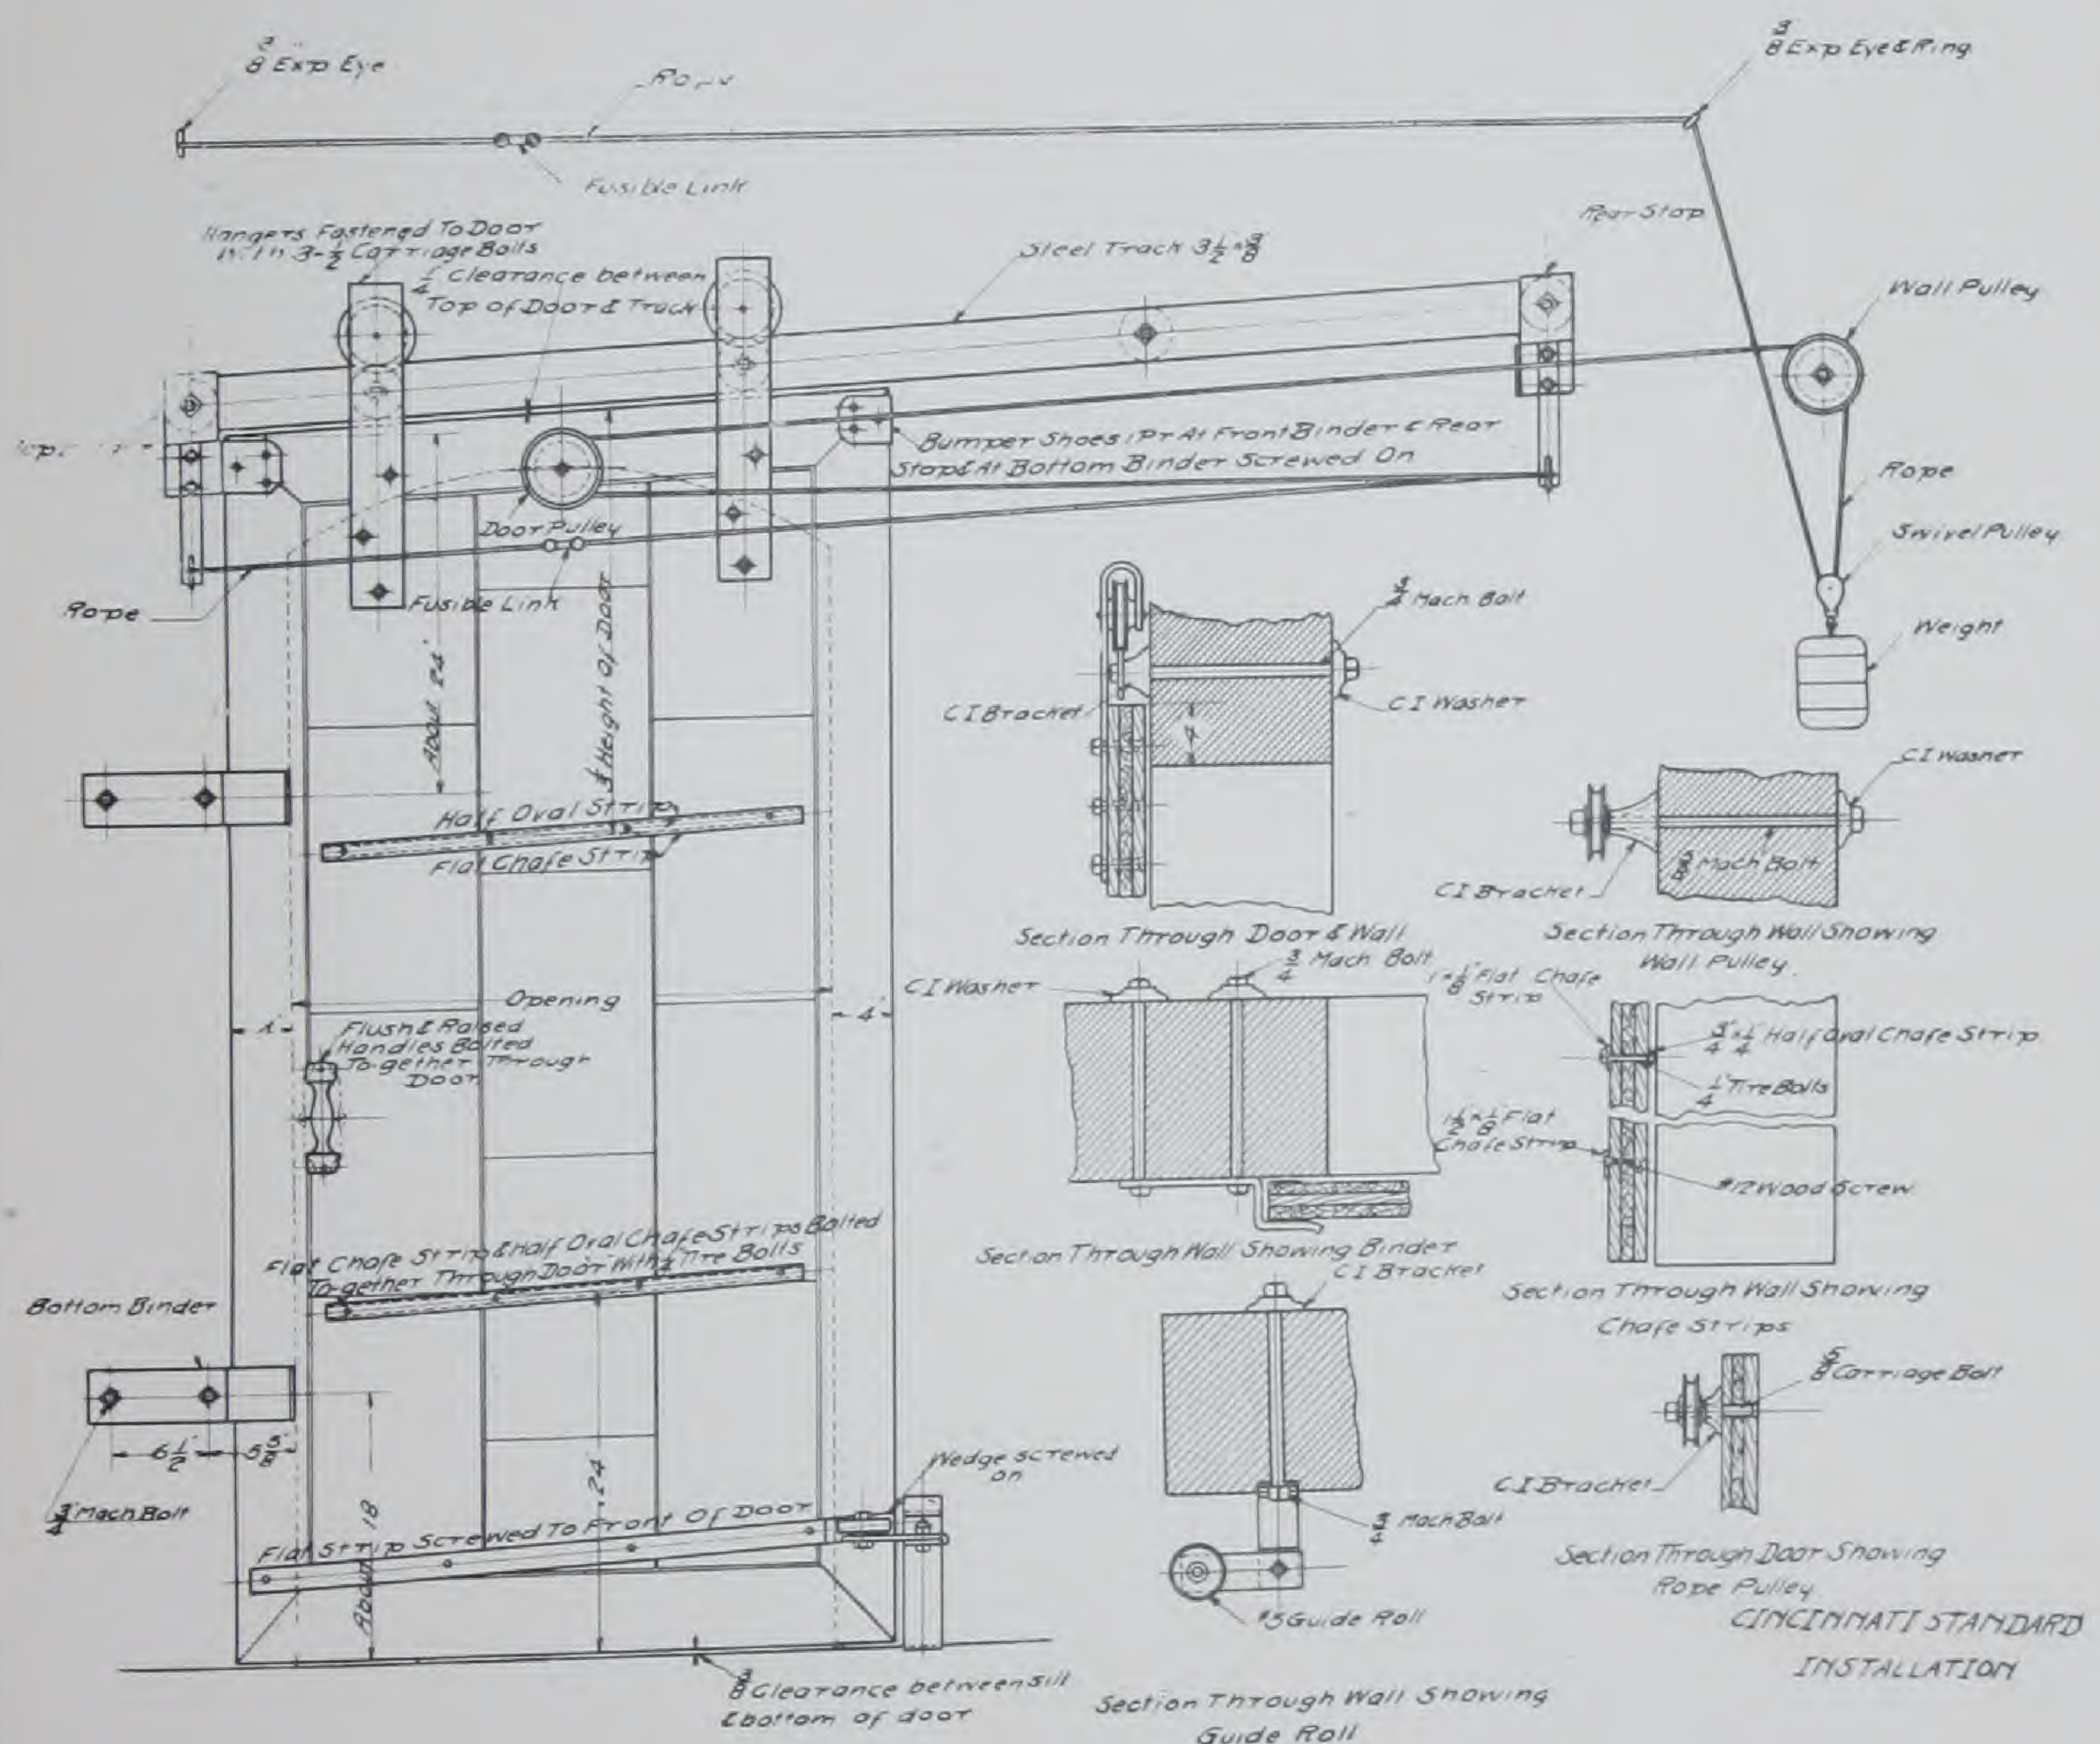

The Top Binder should take the blow as the door closes.

Bolts for fastening Track to wall should be 4 inches longer than thickness of the wall.

Bolts for fastening bottom Binders should be 2 inches longer than thickness of the wall.

Bolt for Guide Roll should be 1 inch longer than thickness of the wall.


Bolt for Wall Pulley should be 6 inches longer than thickness of the wall.

Wall Bolts are furnished only when specified on order.

COBURN

Philadelphia Standard

Erection Sheet

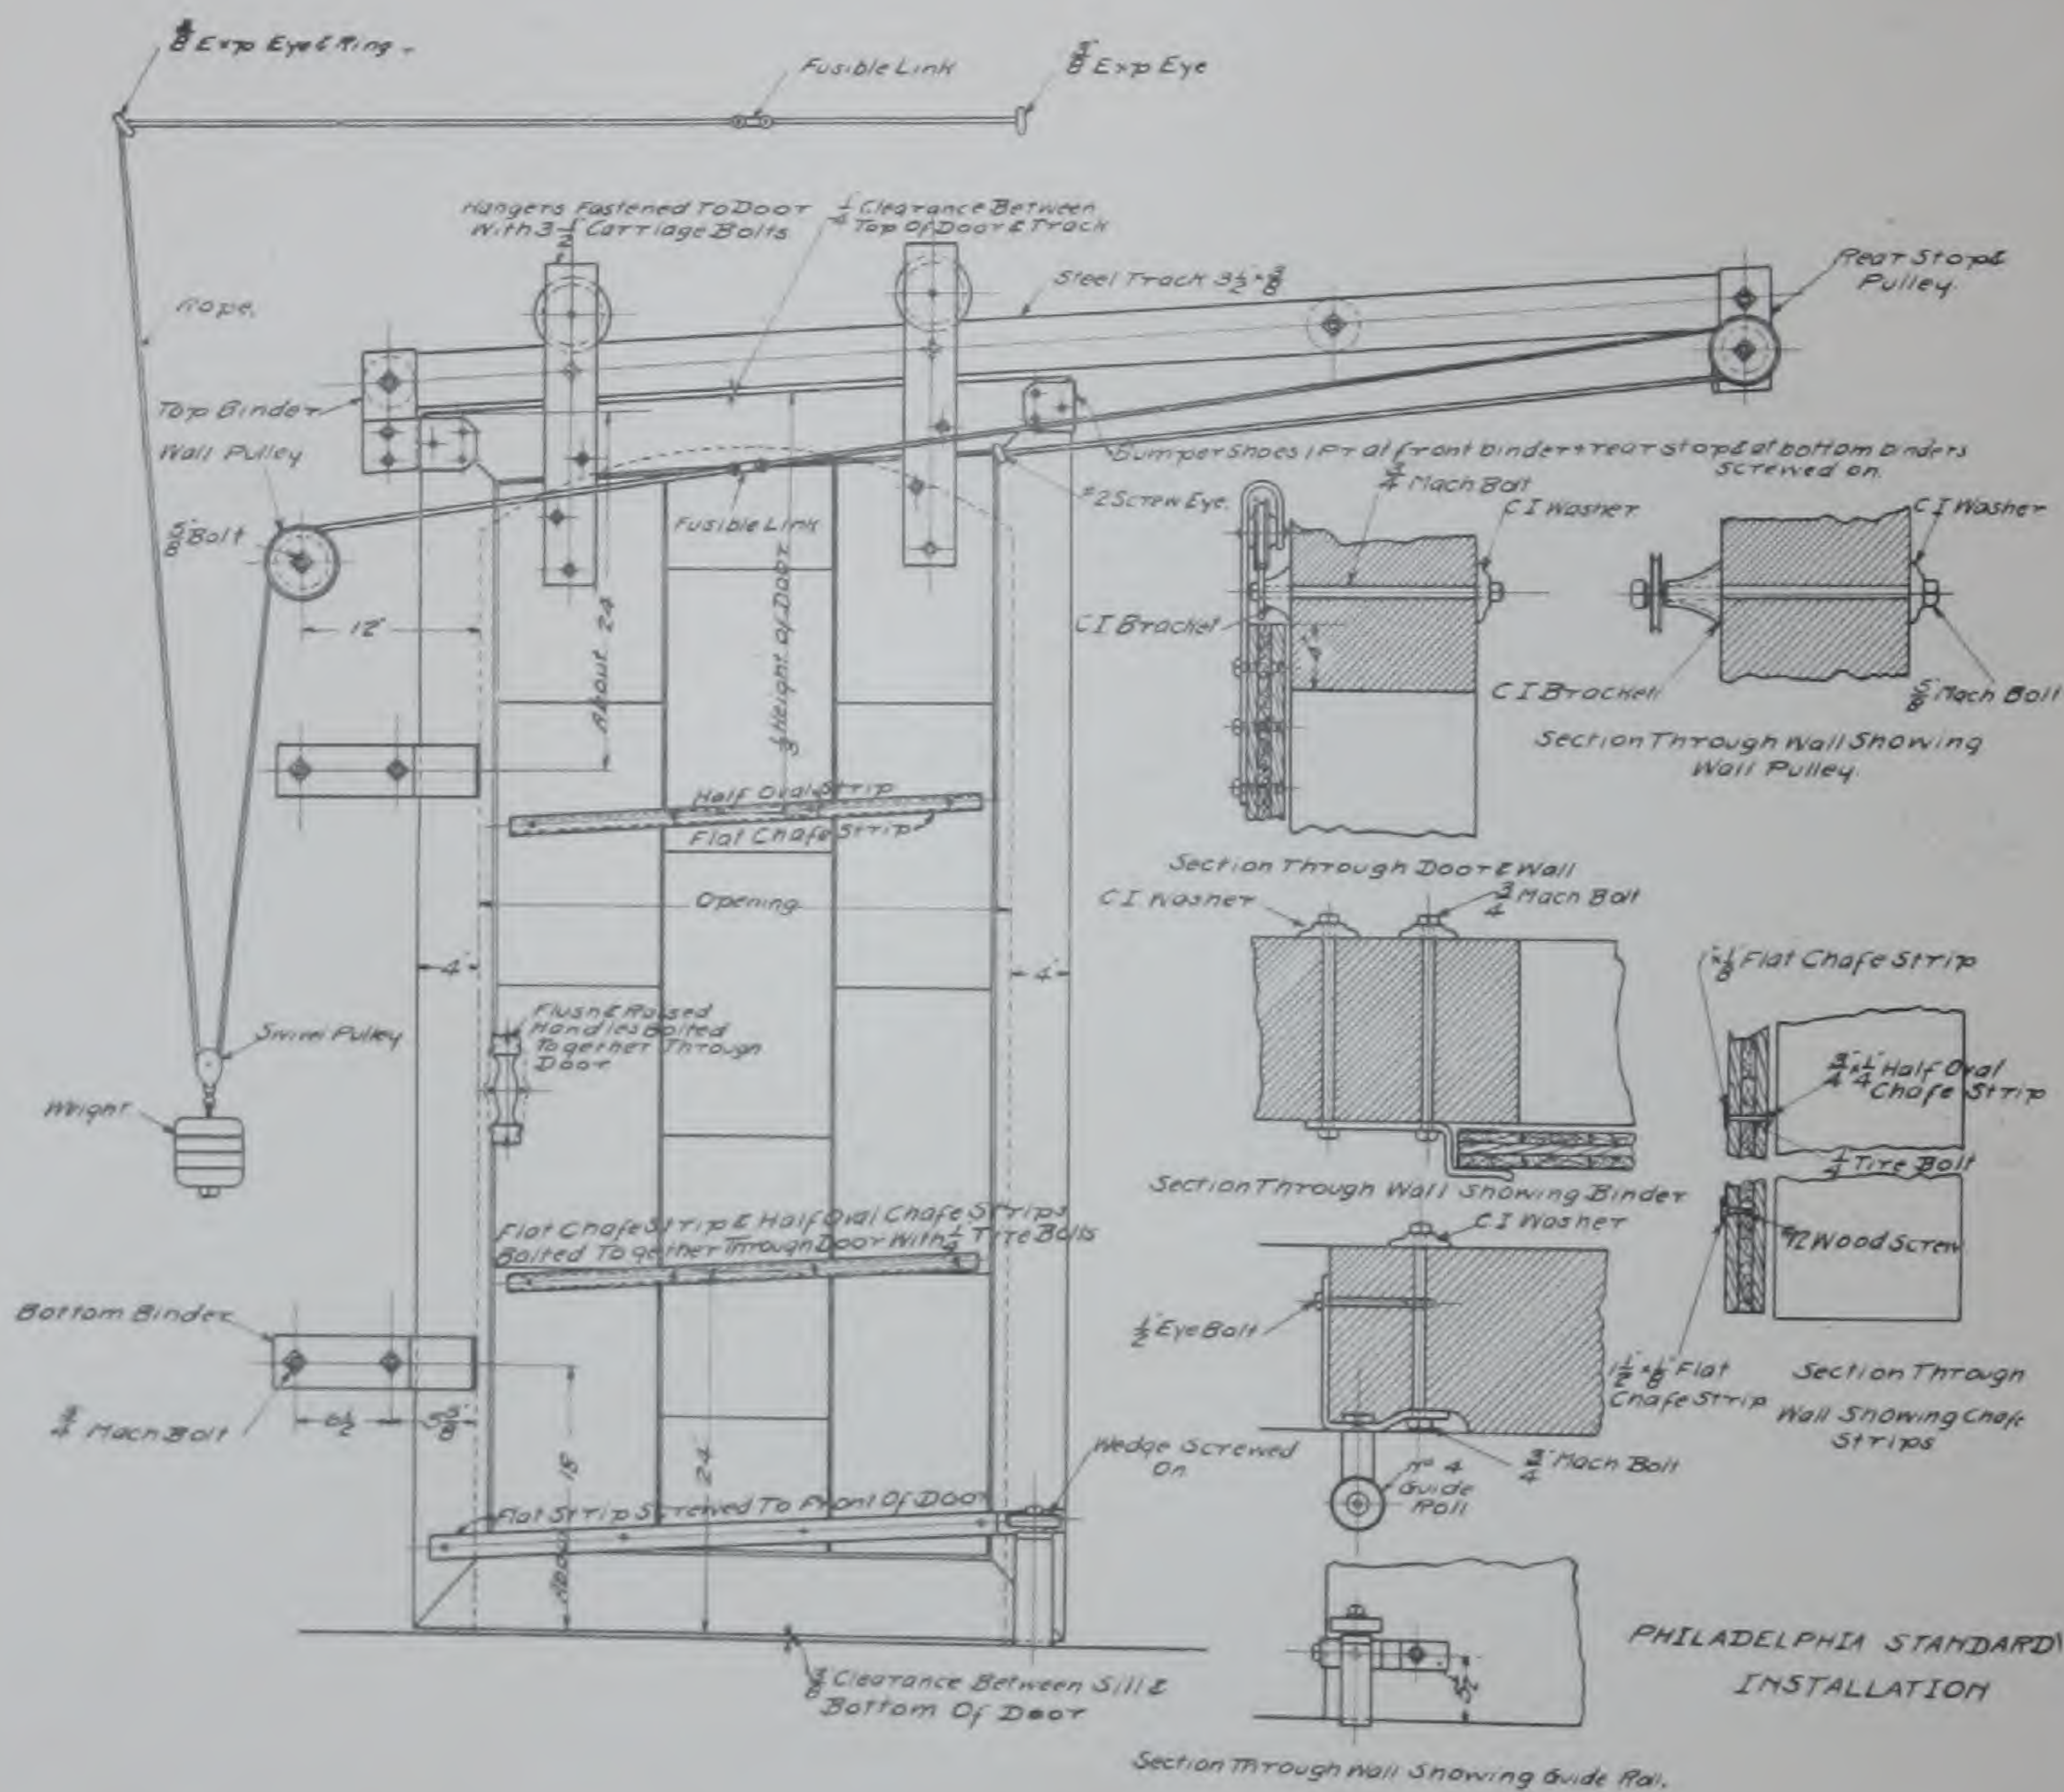

The Top Binder should take the blow as the Door closes.

Bolts for fastening Track to wall should be 4 inches longer than thickness of the wall.

Bolts for fastening Bottom Binders should be 2 inches longer than thickness of the wall.

Bolt for Guide Roll should be 1 inch longer than thickness of the wall.


Bolt for wall Pulley should be 6 inches longer than thickness of the wall.

Wall Bolts are furnished only when specified on order.

COBURN

Regular "A"

Erection Sheet

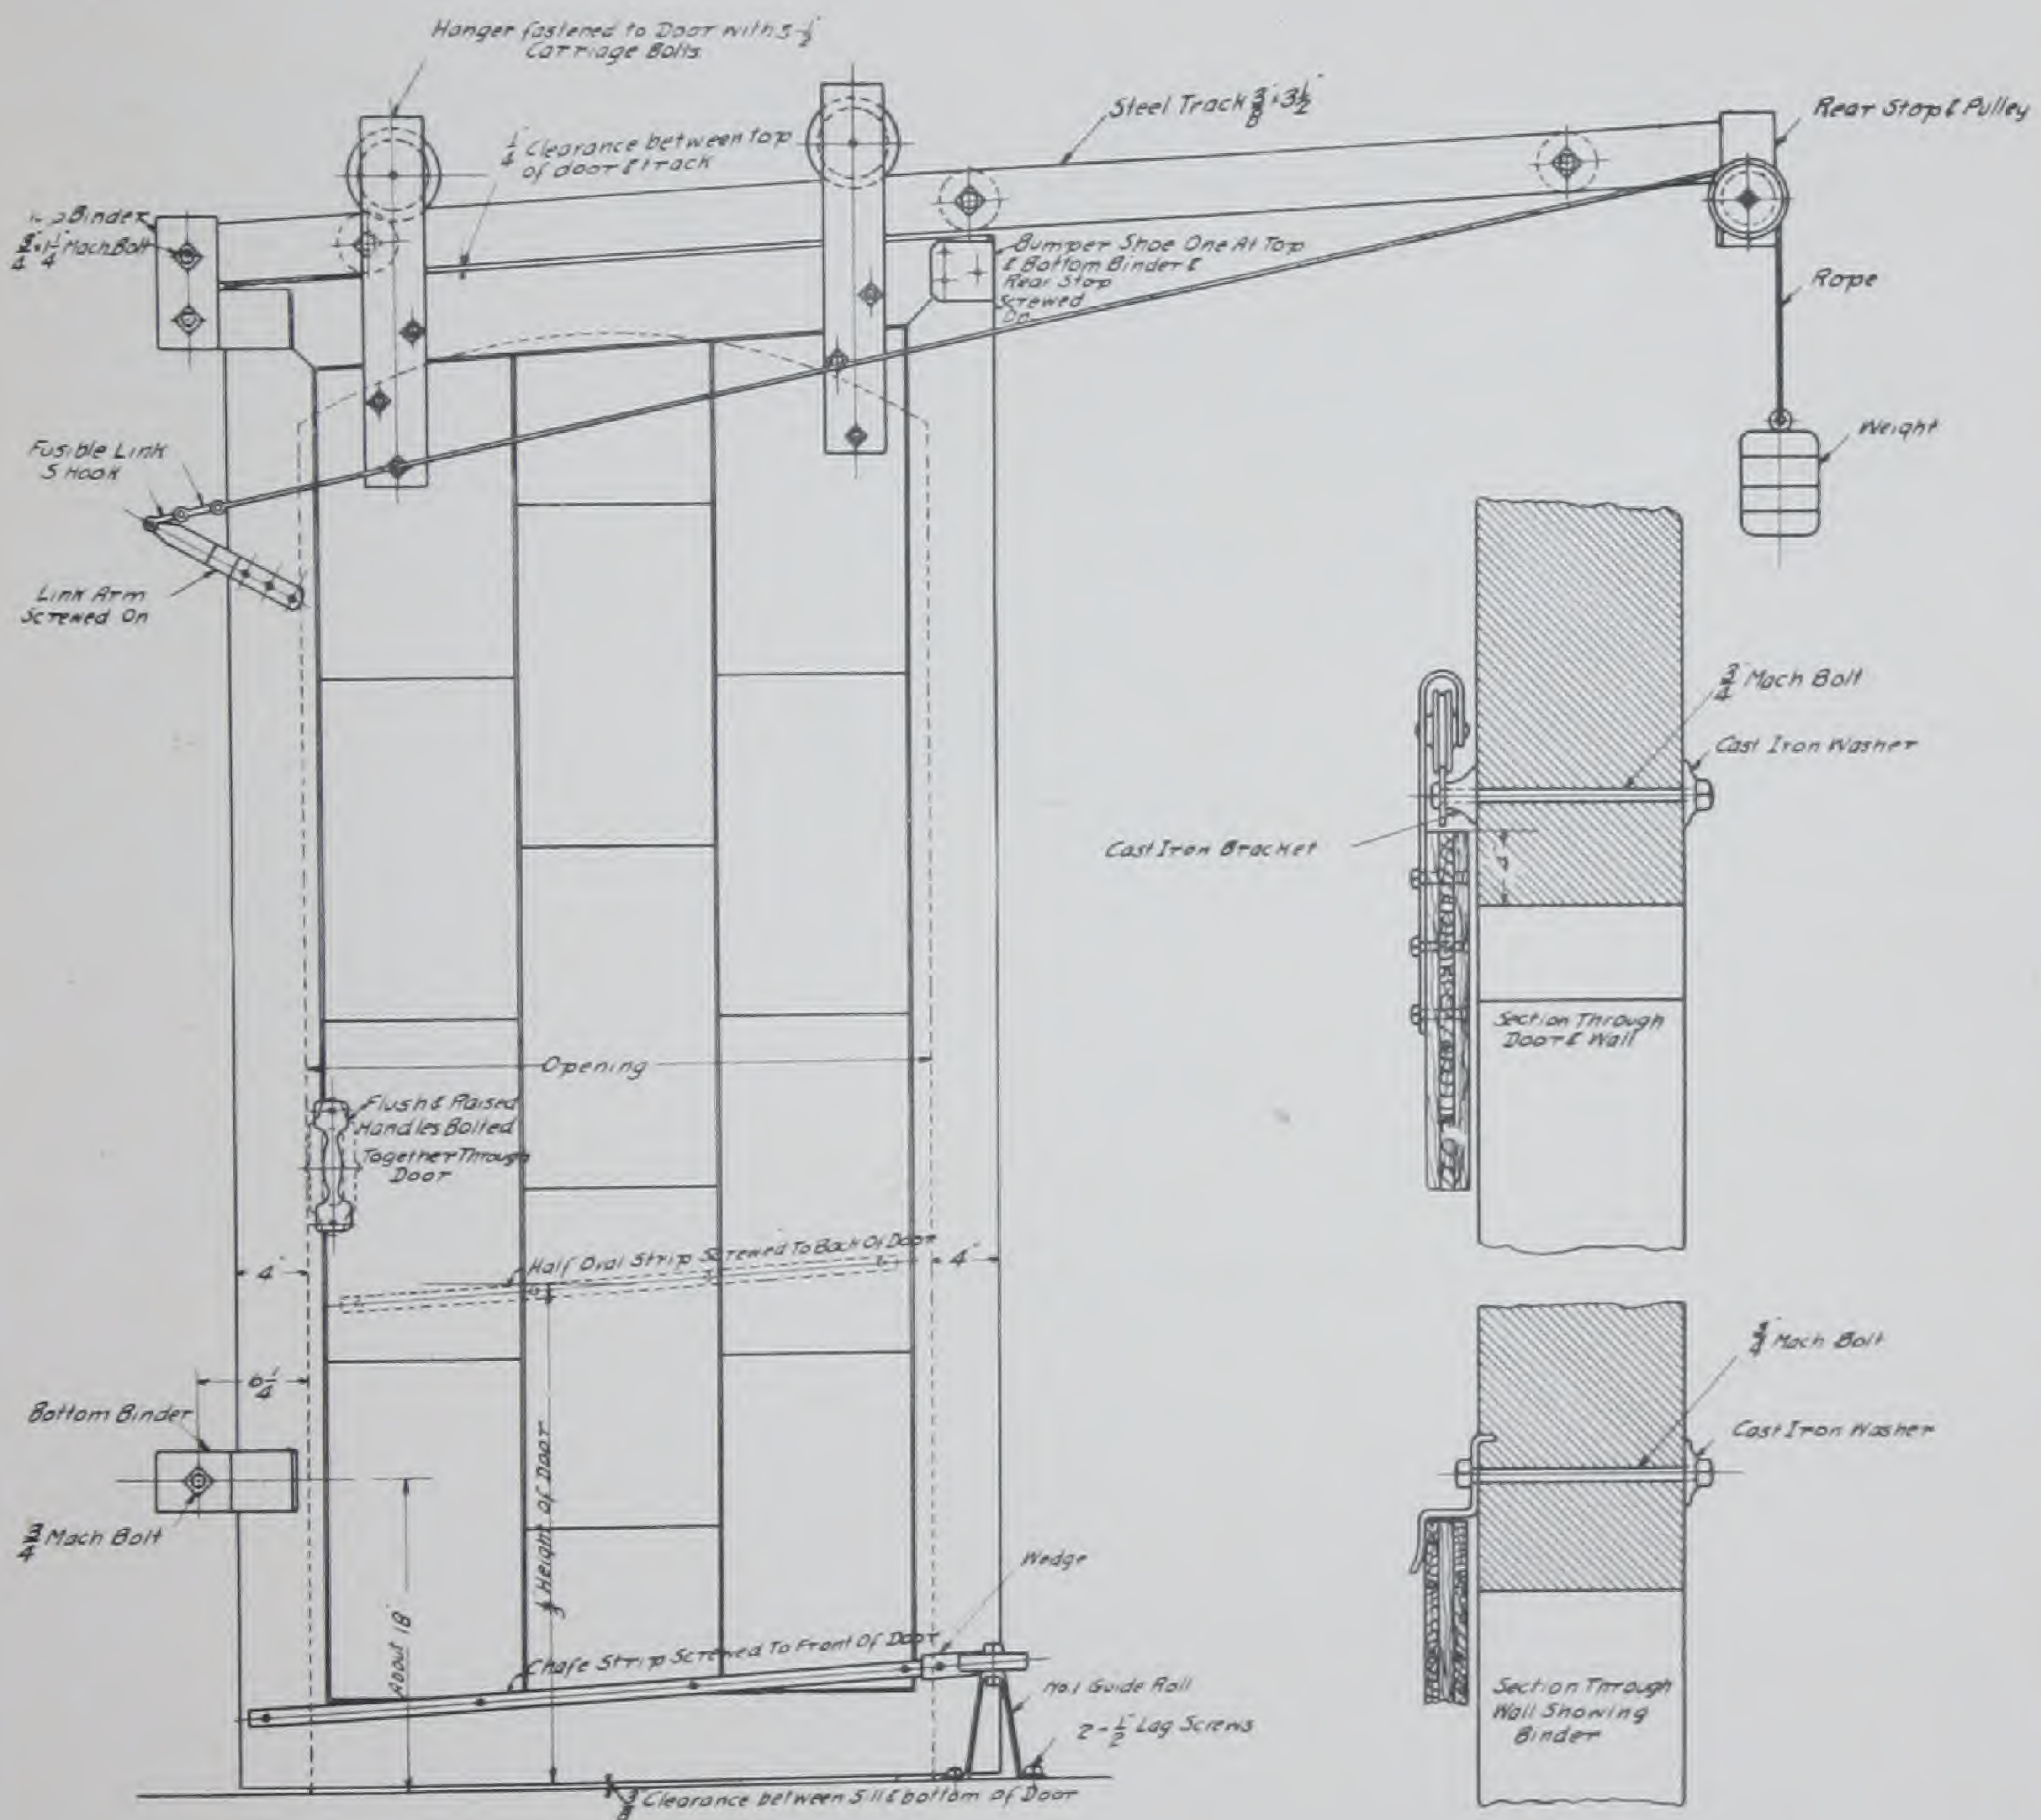

Bolts for fastening Track to wall should be 4 inches longer than thickness of the wall.

Bolts for Bottom Binder should be 2 inches longer than thickness of the wall.


All Hardware, Screws and Bolts are furnished that are necessary to erect this door; and no shortage will be allowed unless claim for same is made within ten days.

Wall Bolts are furnished only when specified on order.

COBURN

Regular "B"

Erection Sheet

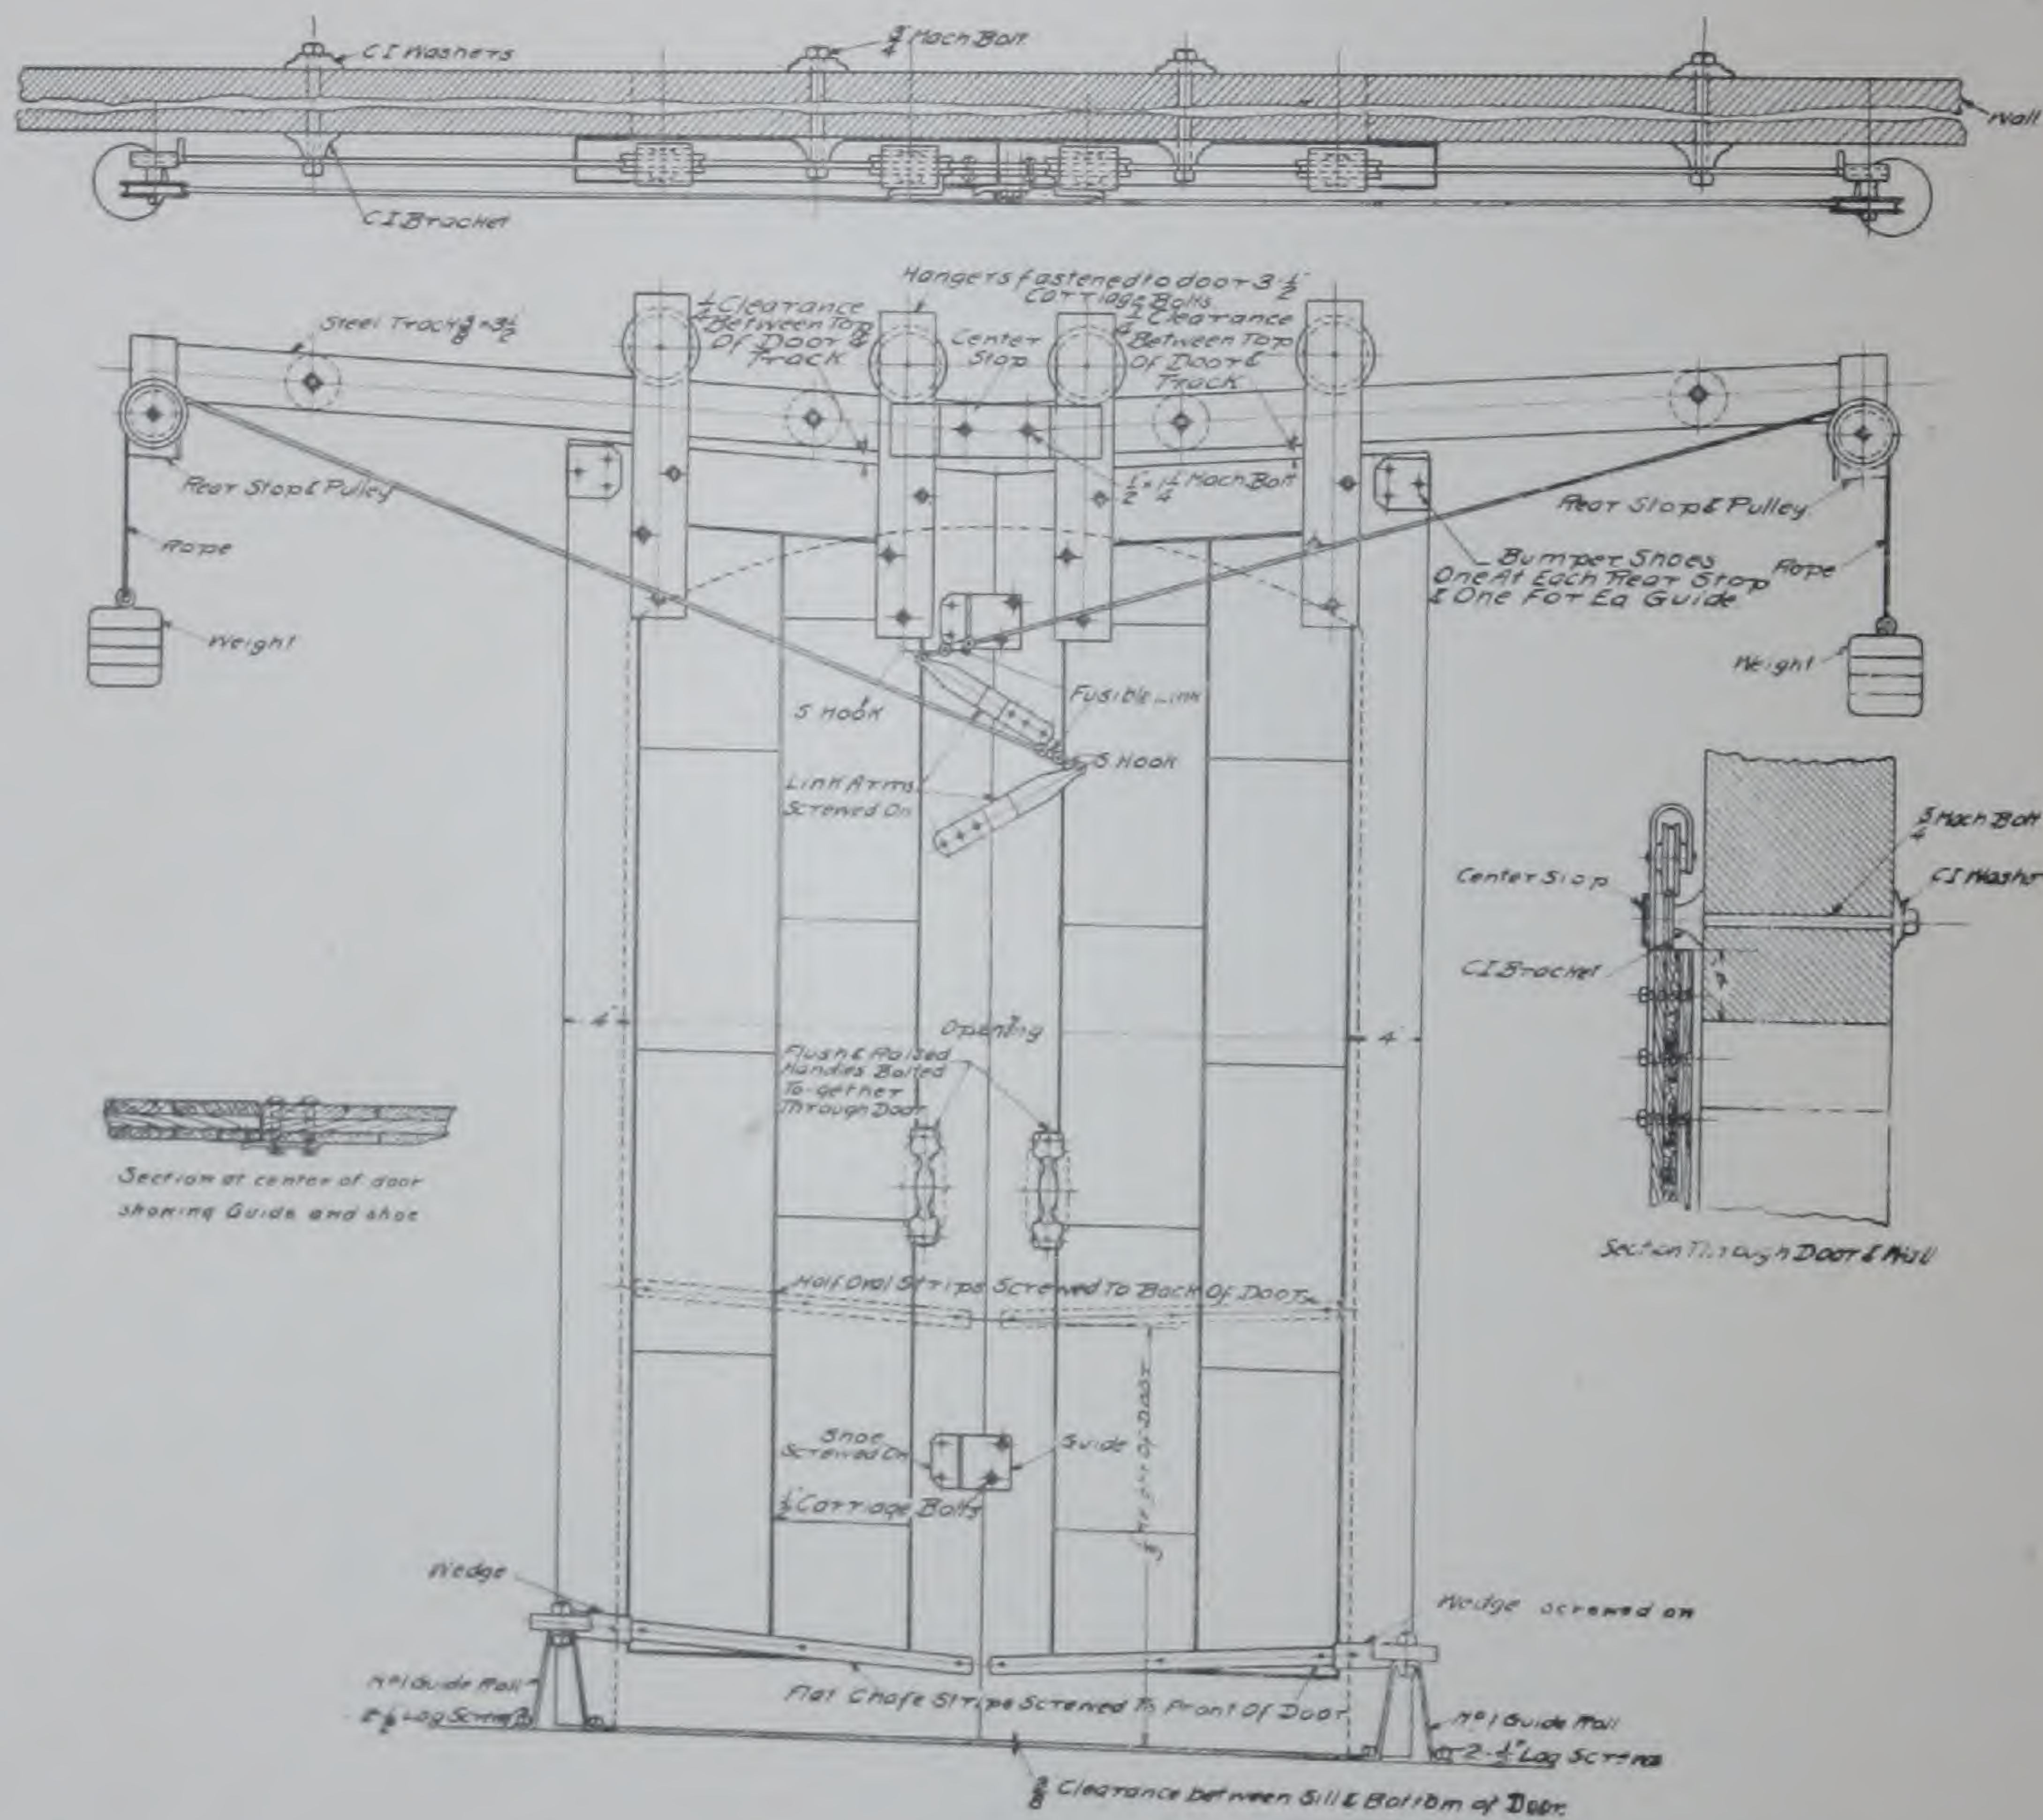


Bolts for fastening track to wall should be 4 inches longer than thickness of the wall.
Wall Bolts are furnished only when specified on order.

COBURN

Labeled Style "B"

Erection Sheet

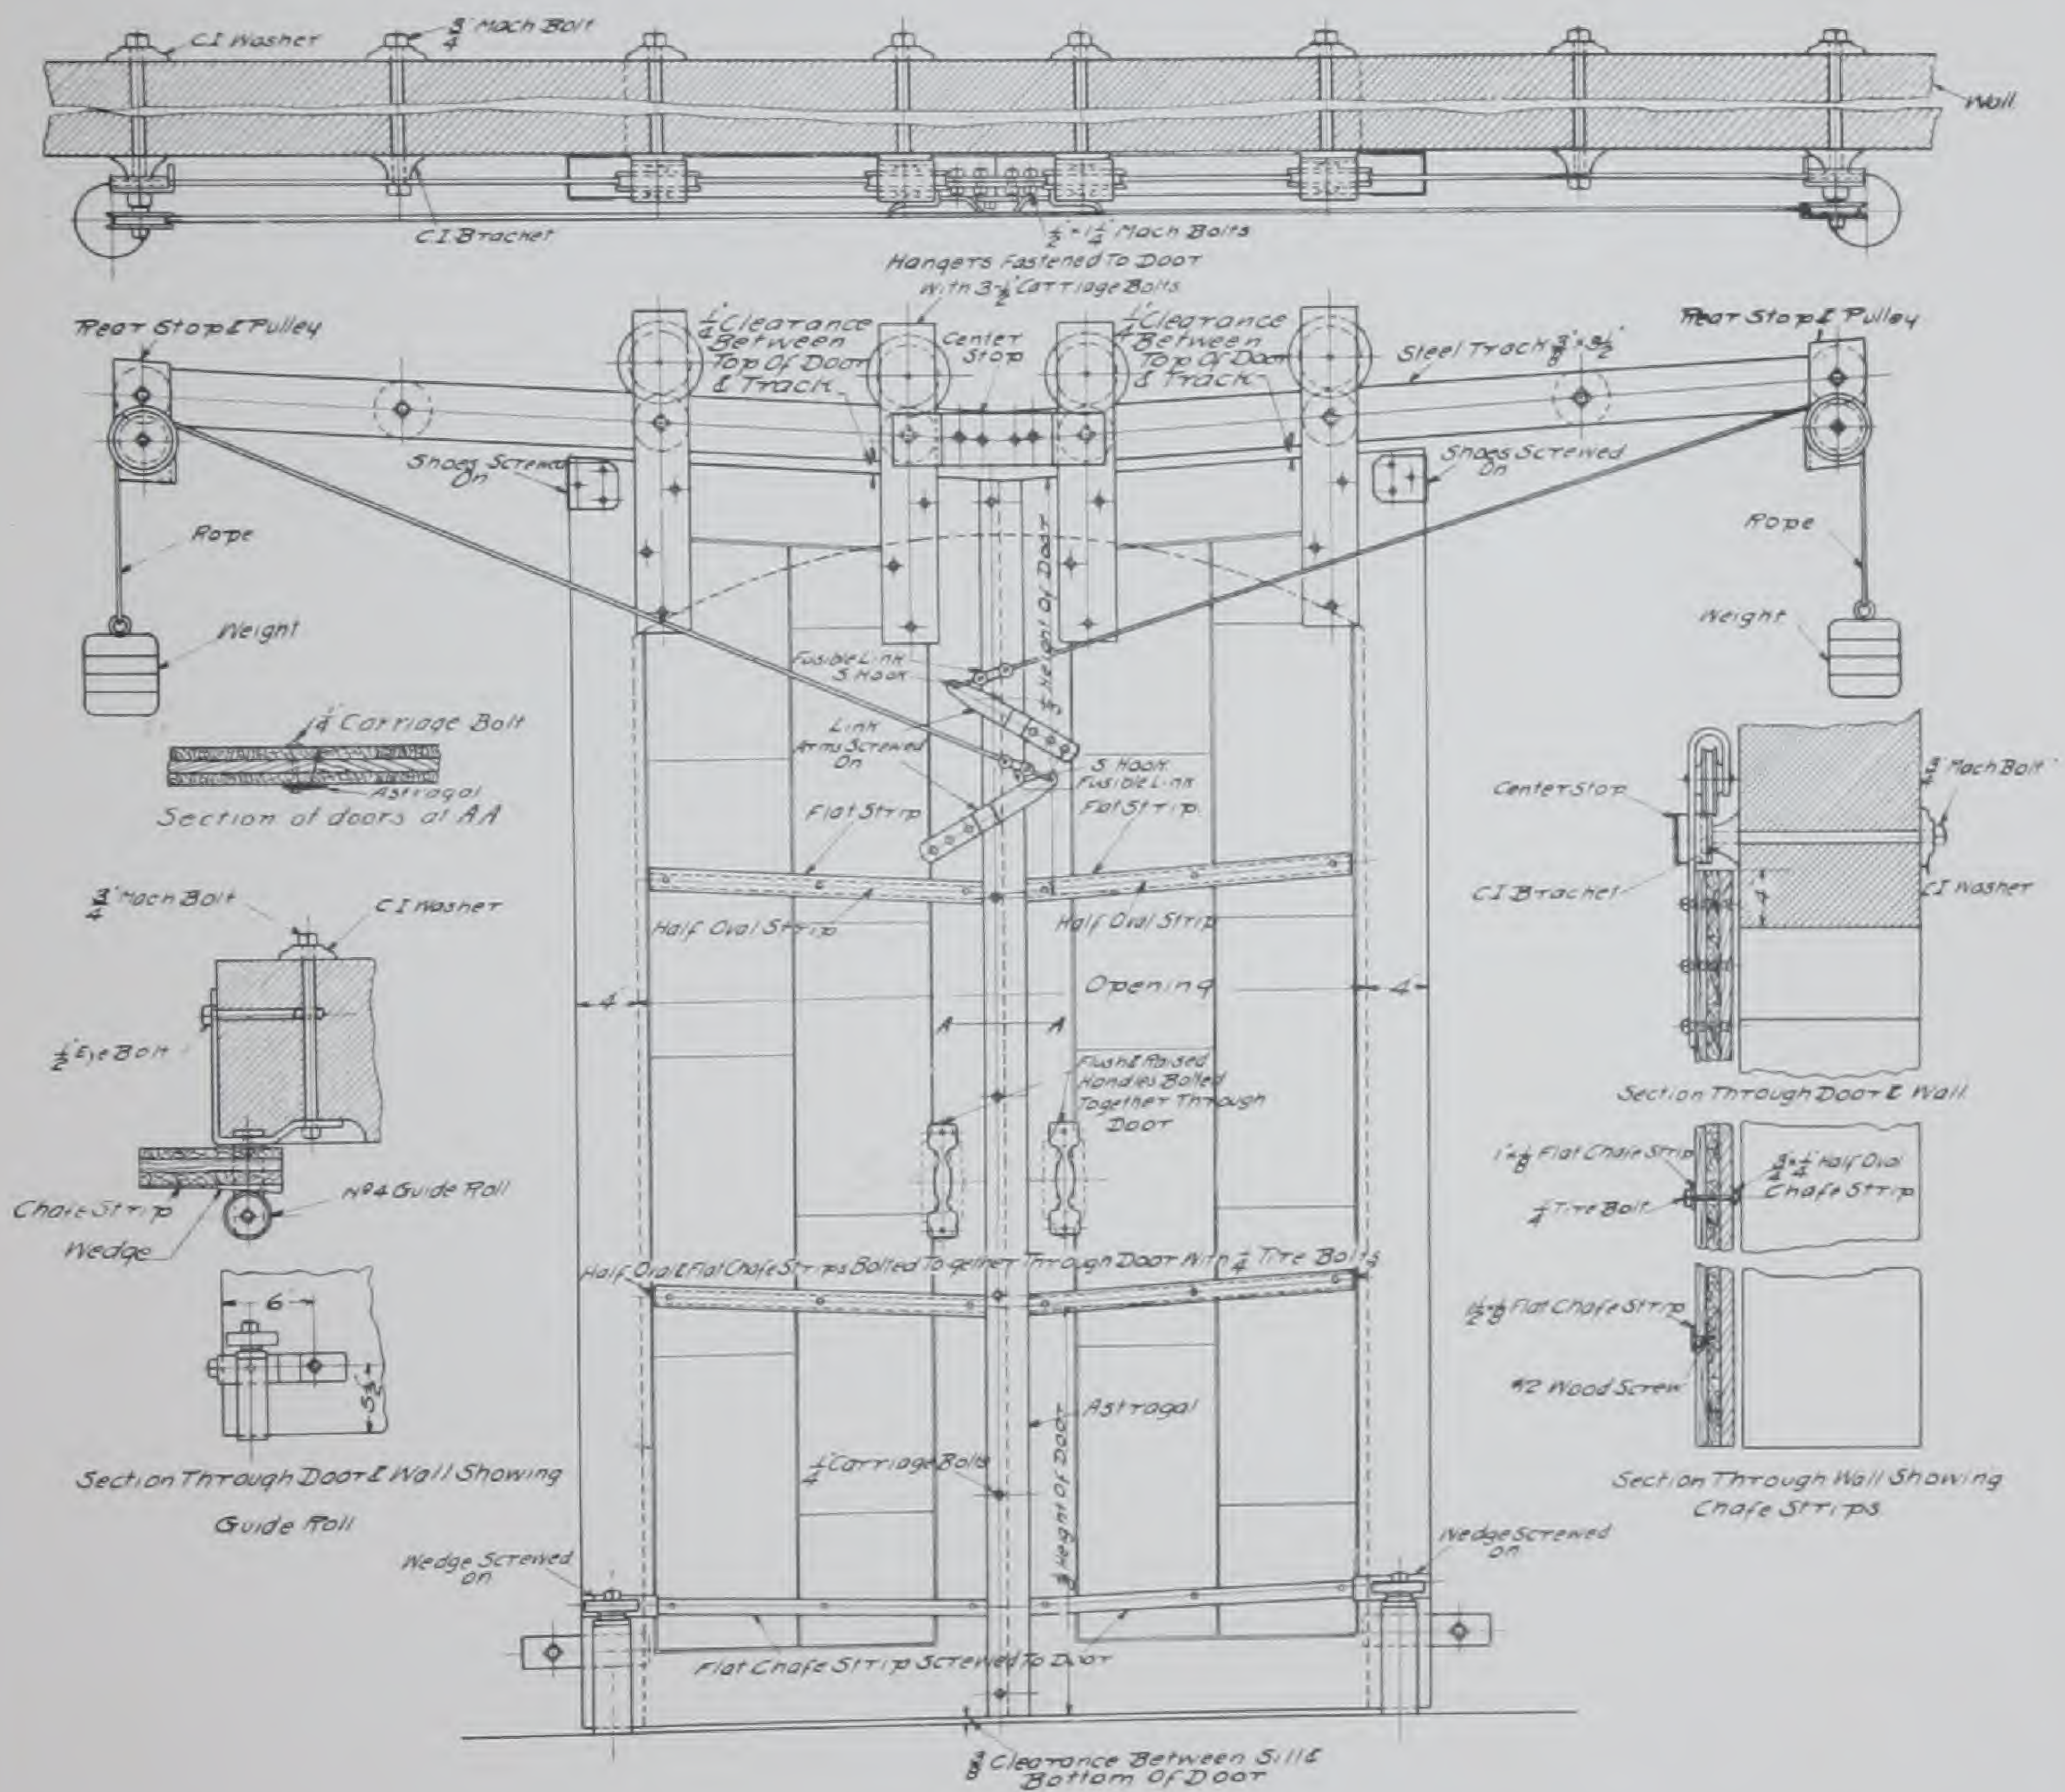


NOTE—Wall Bolts are not included in set of fixtures. Same are furnished only when ordered extra.

COBURN

Regular "C"

Erection Sheet

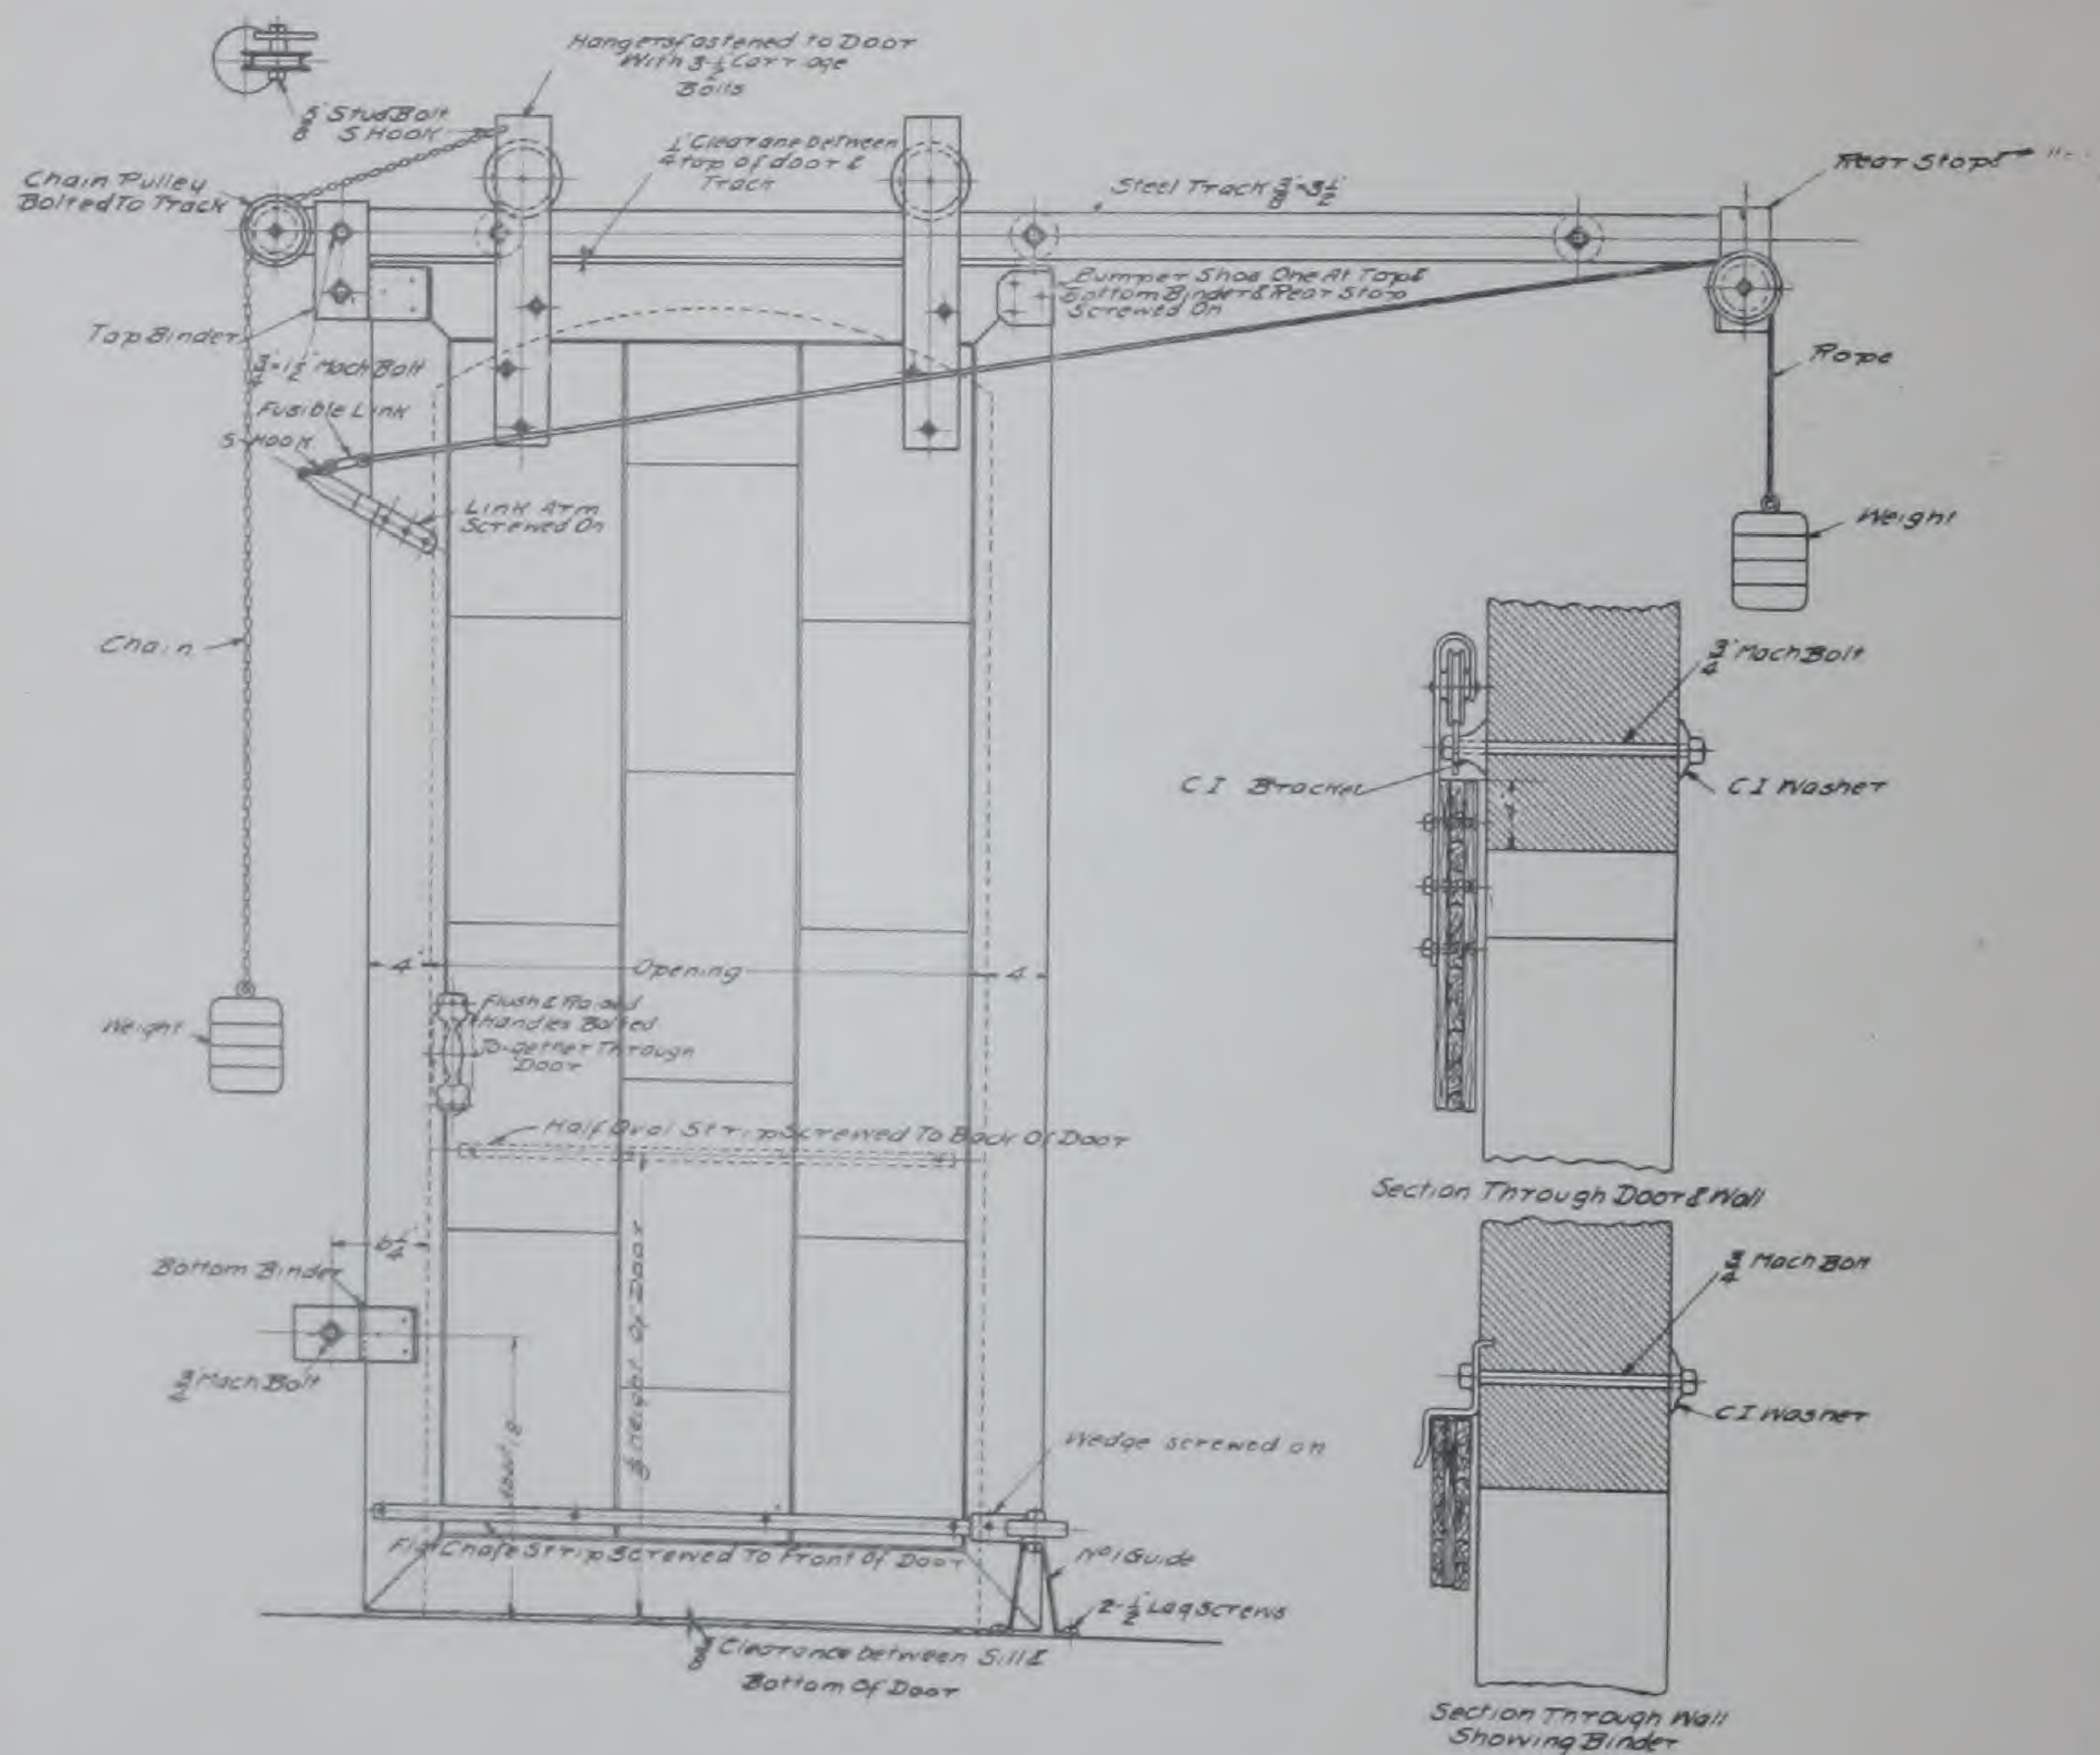

Front Top Binder should take the blow as the door closes.

Bolts for fastening Track to wall should be 4 inches longer than thickness of the wall.


Bolts for Bottom Binder should be 2 inches longer than thickness of the wall.

Wall Bolts are furnished only when specified on order.

COBURN

Regular "CC"

Erection Sheet

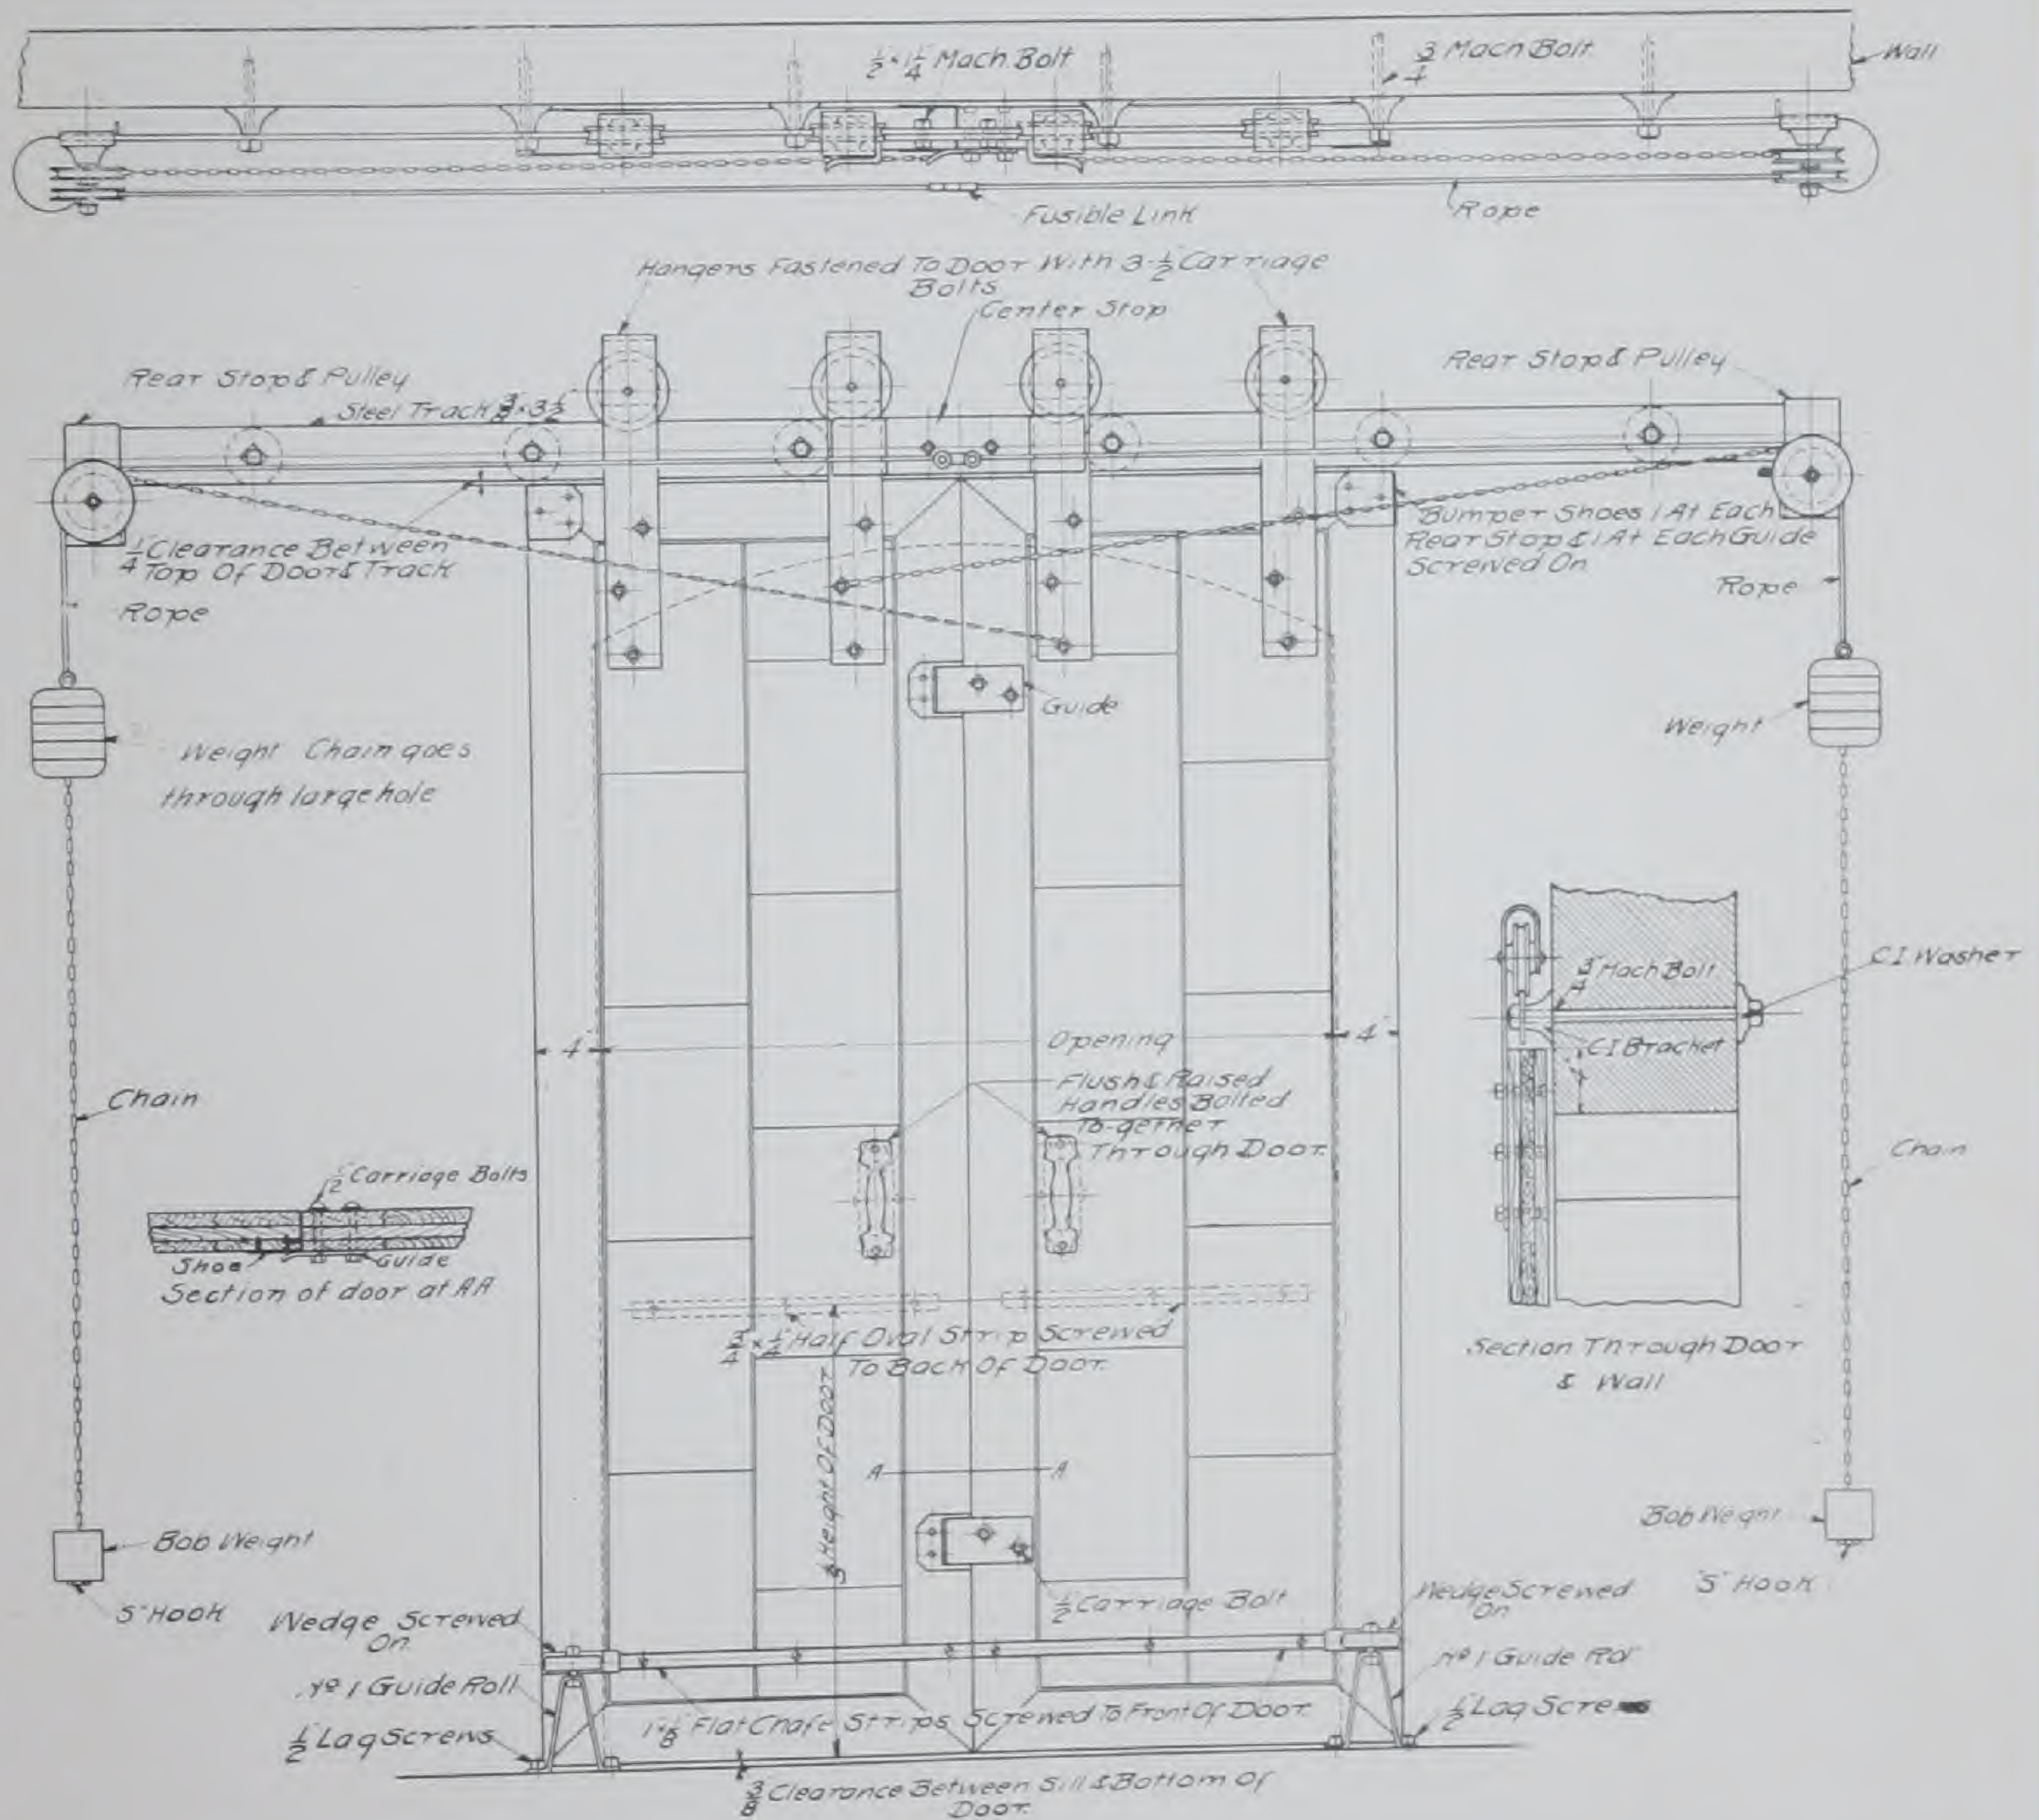


Bolts for attaching Track to wall should be 4 inches longer than thickness of the wall.
Wall Bolts are furnished only when specified on order.

COBURN

Standard "C"

Erection Sheet

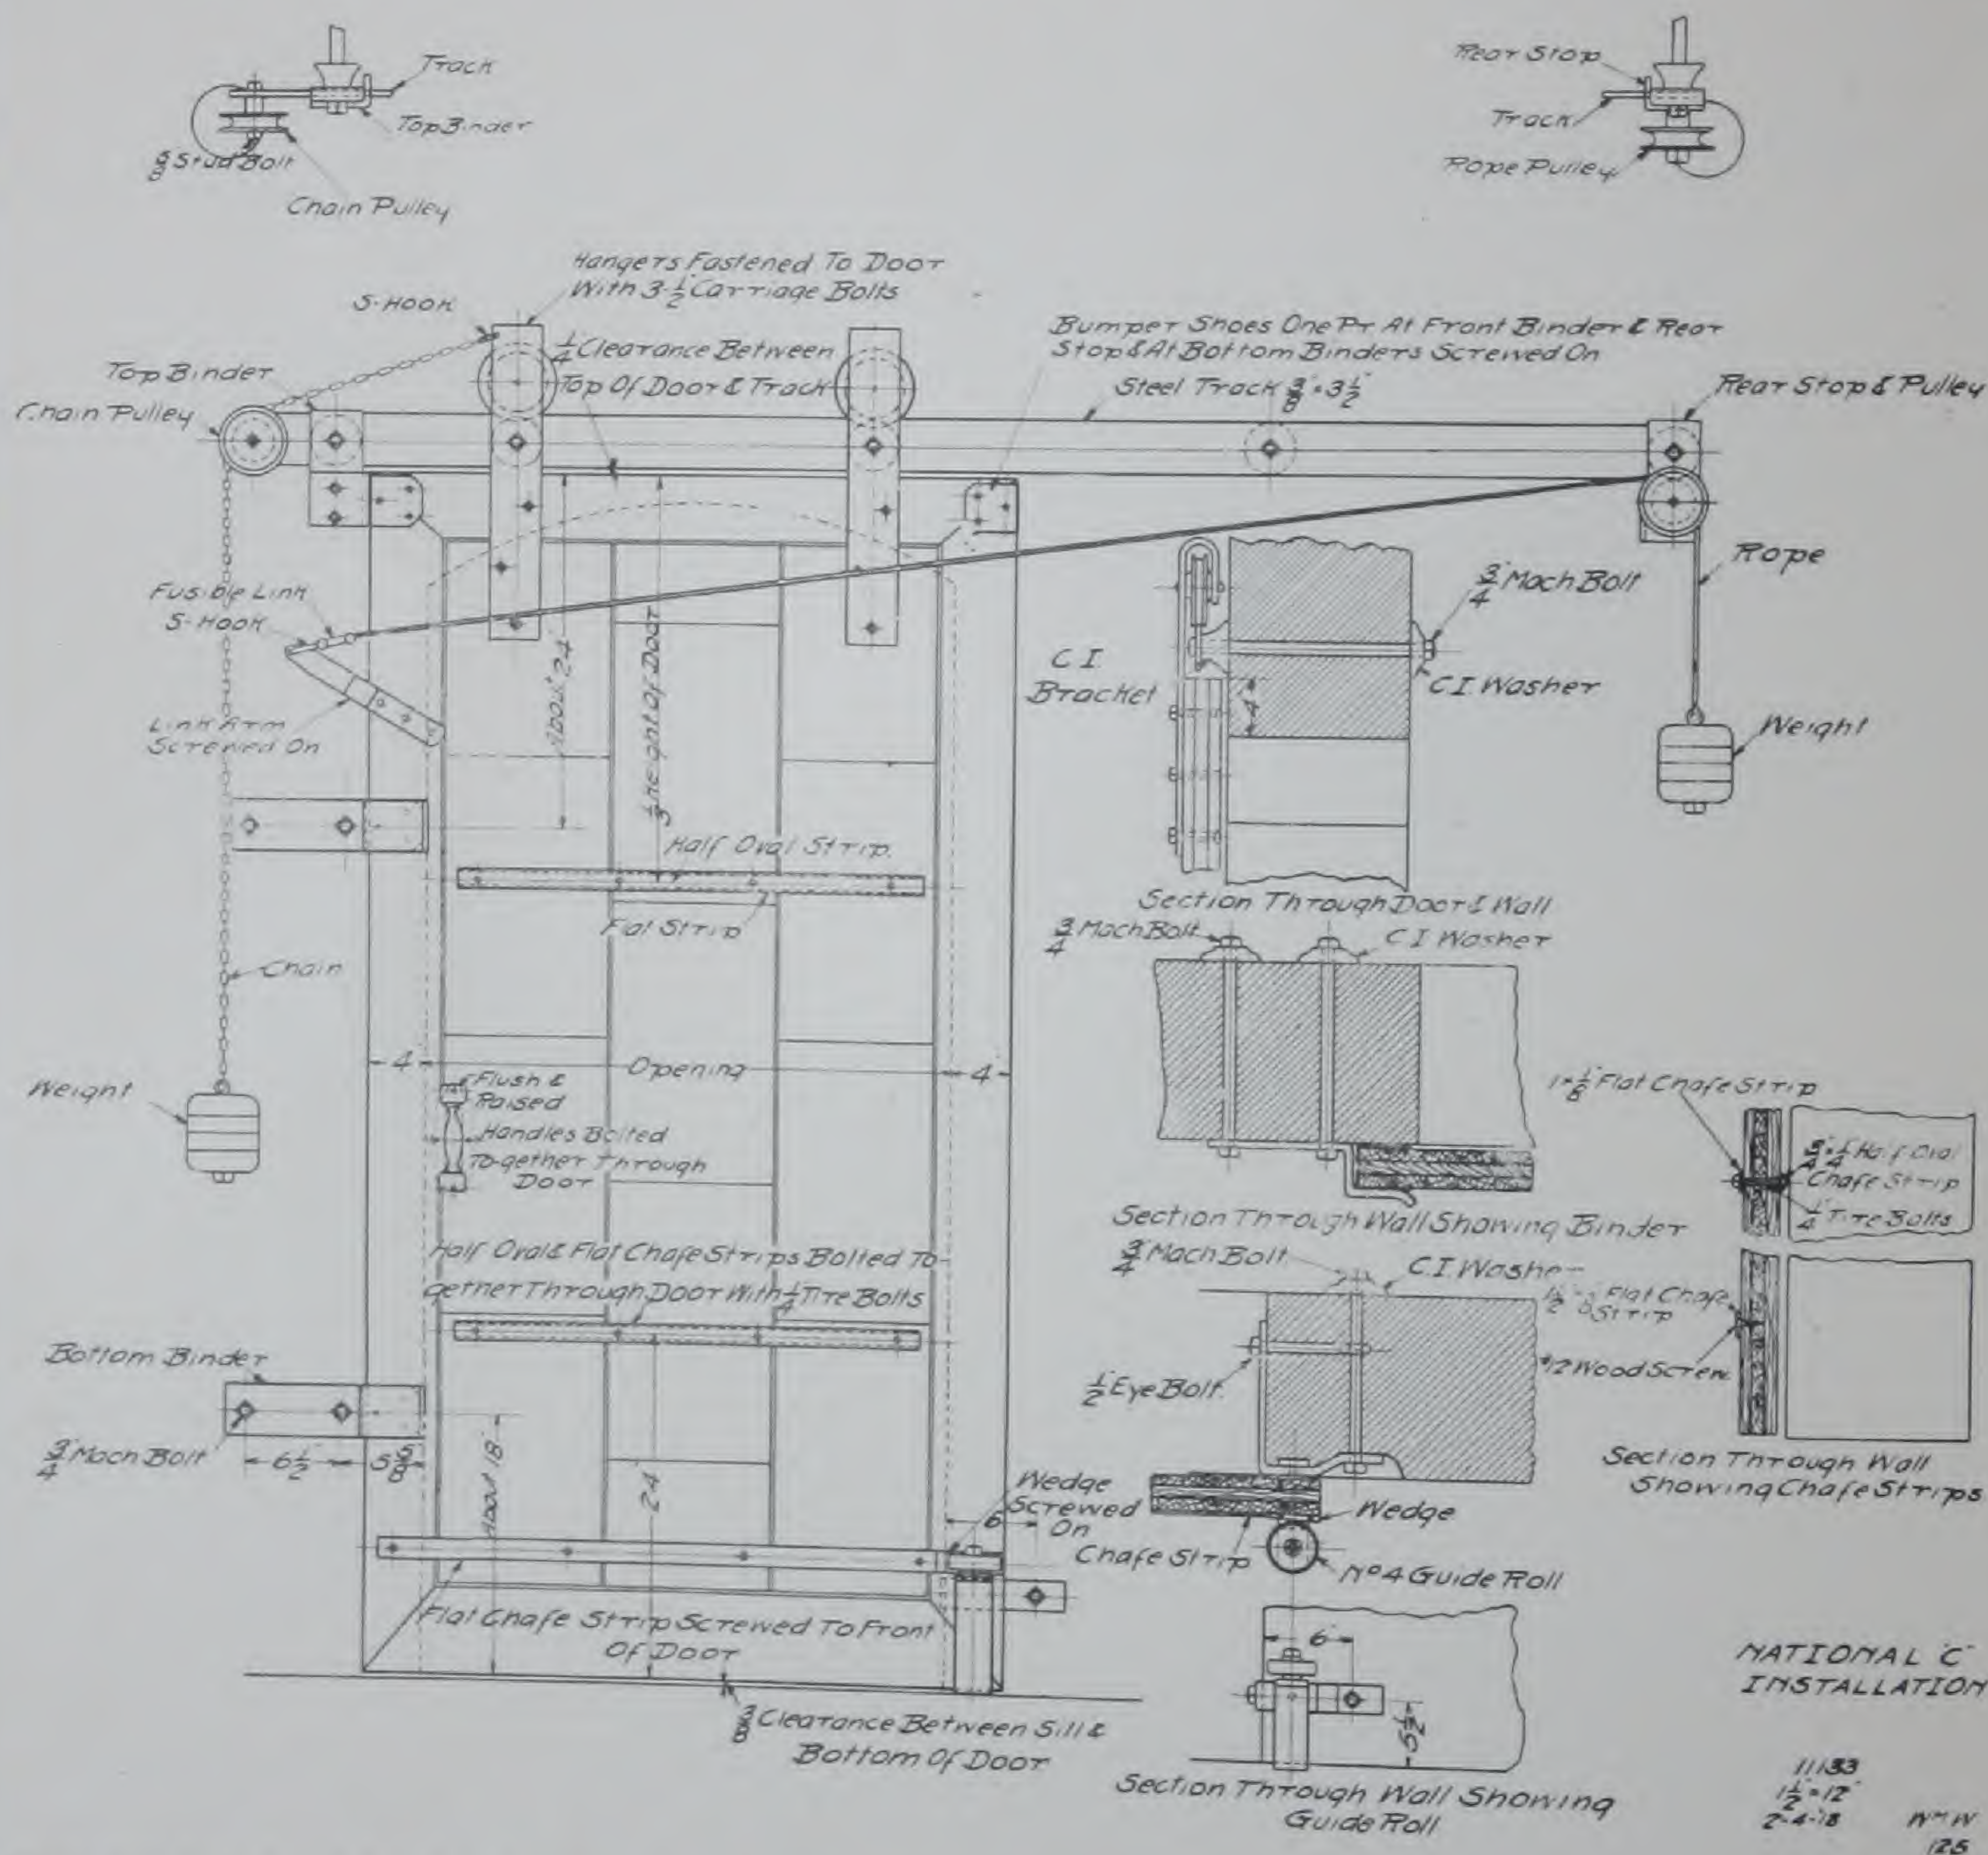

Top binder should take the blow as the door closes.

Bolts for fastening track to wall should be 4 inches longer than thickness of the wall.

Bolts for bottom binders should be 2 inches longer than the thickness of the wall.

Bolt for Guide Roll should be 1 inch longer than thickness of the wall.


All Hardware, Screws and Bolts necessary to erect this door are furnished and no shortage will be allowed unless claim for same is made within ten days.

Wall Bolts are furnished only when specified on order.

COBURN

Standard "C C"

Erection Sheet

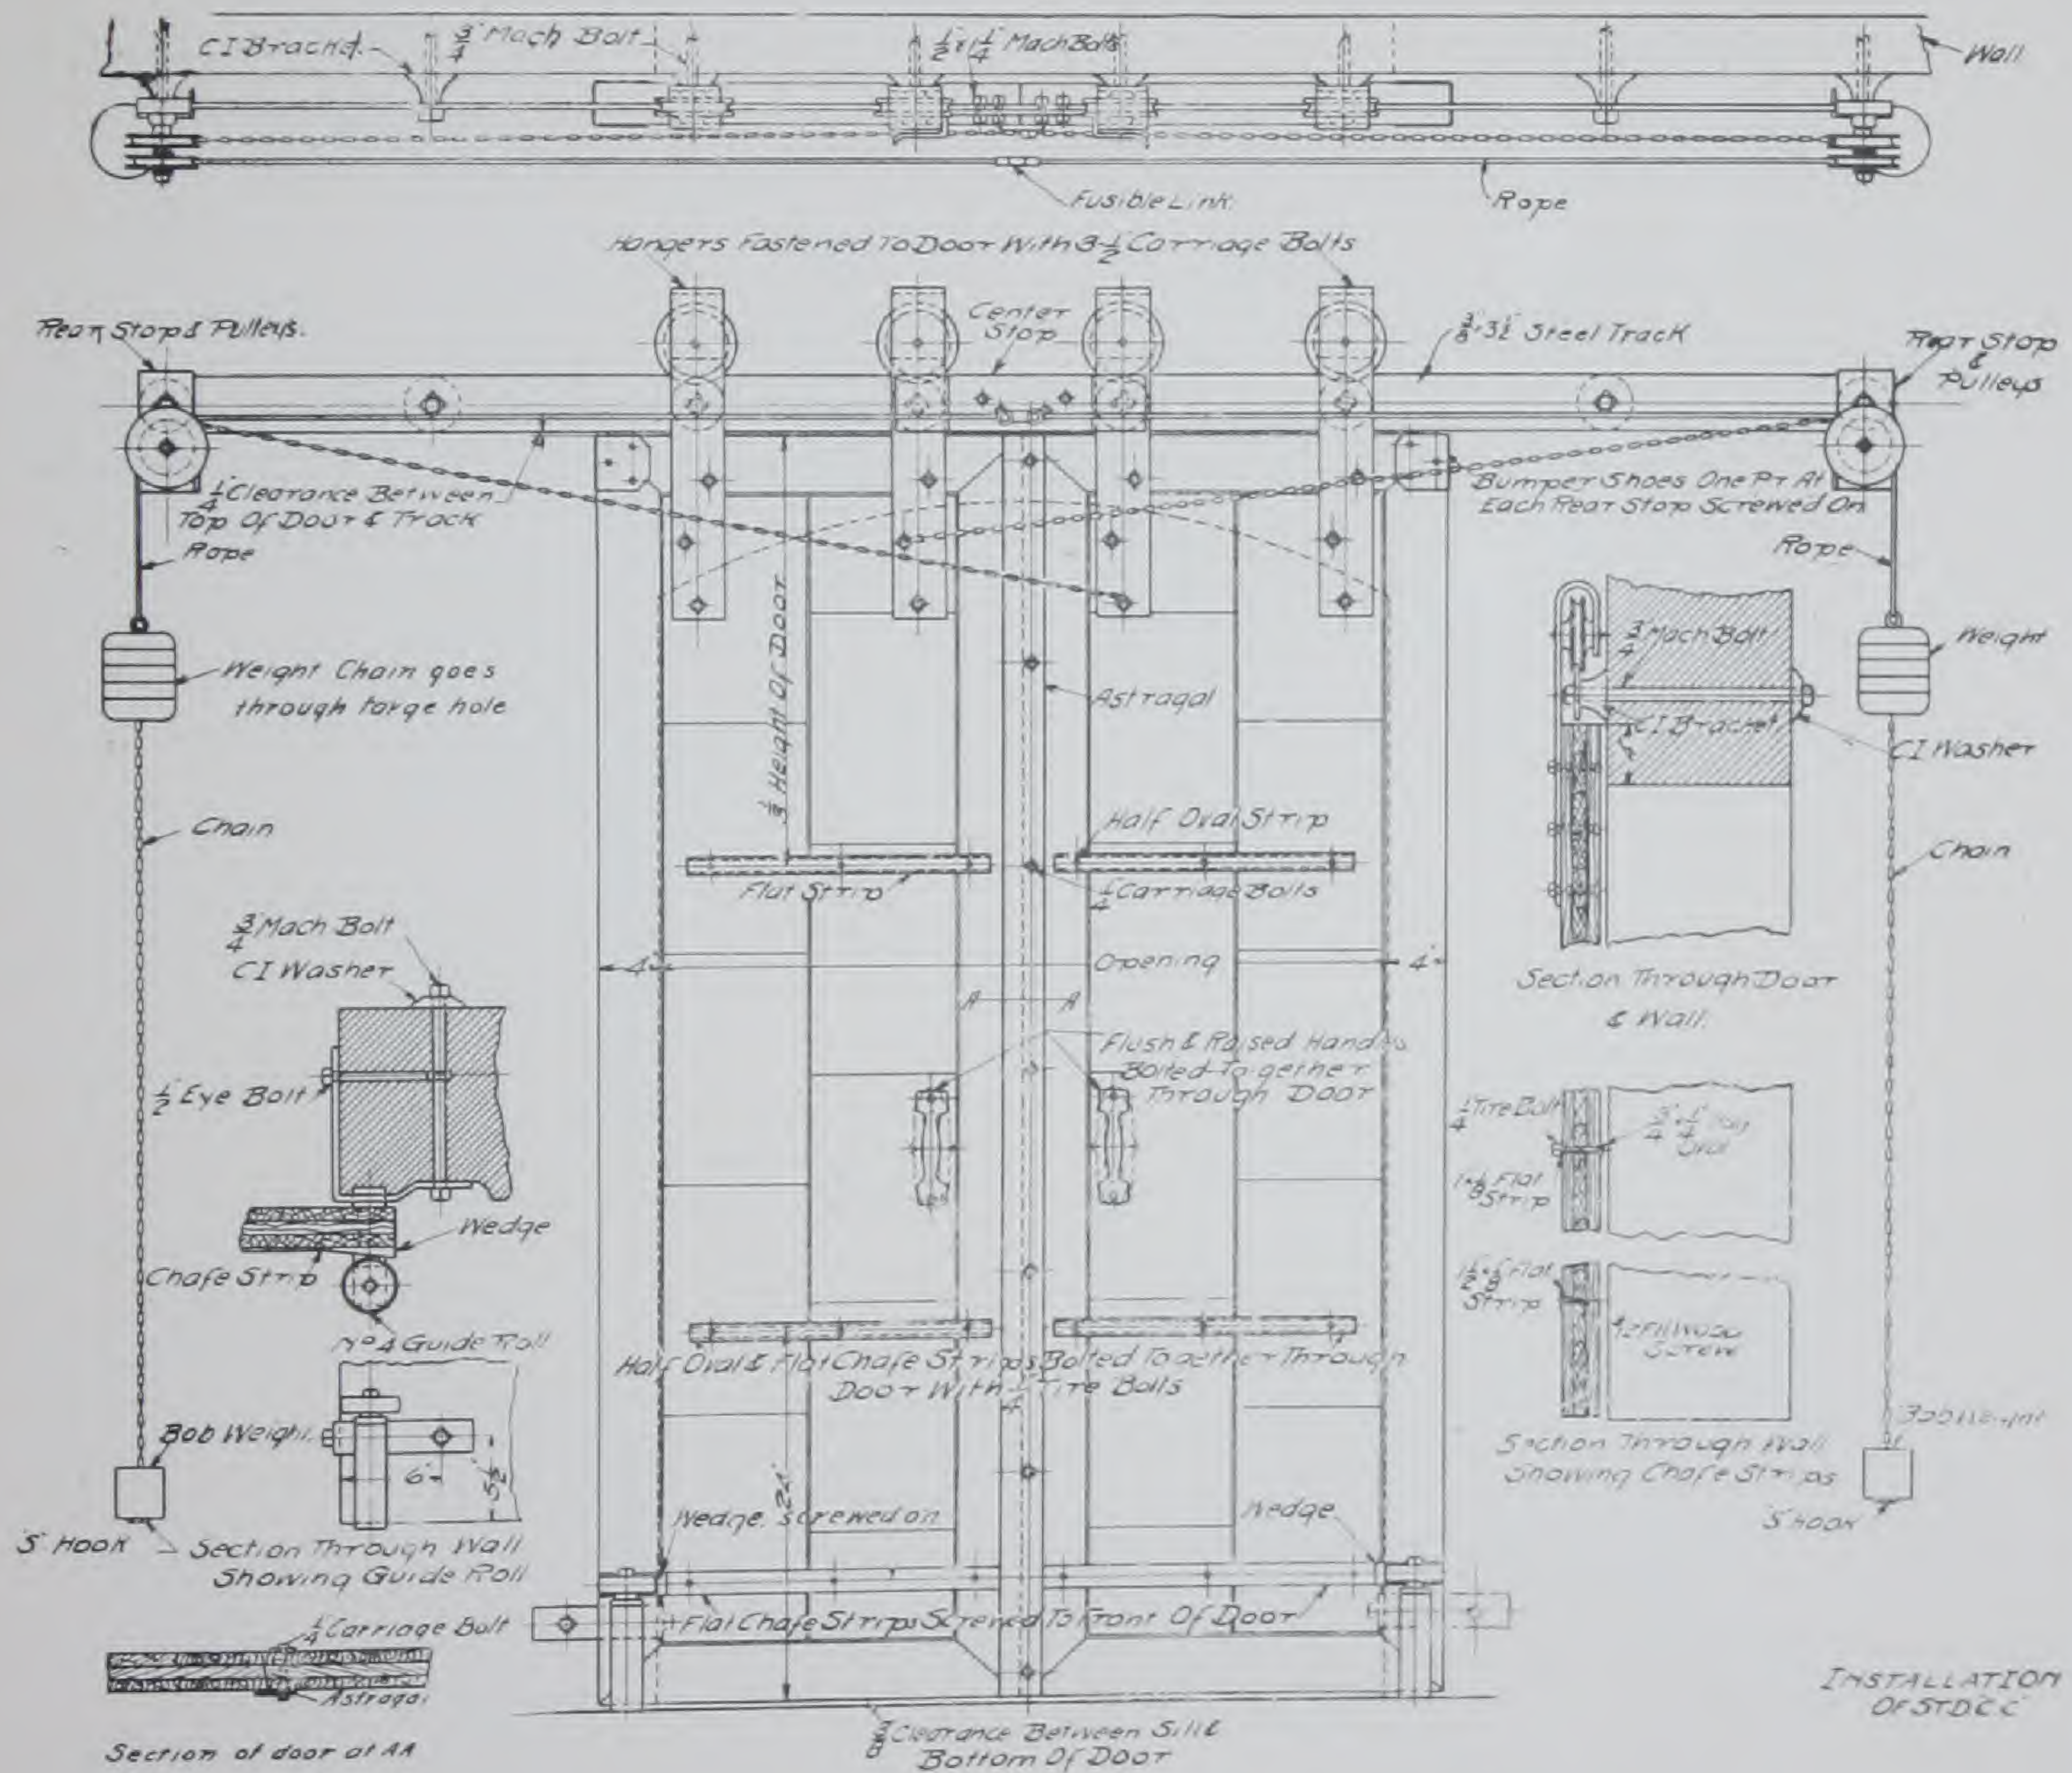

Bolts for attaching track to wall should be 4 inches longer than thickness of the wall.

Bolts for attaching Guide Rolls should be 1 inch longer than thickness of the wall.


All Hardware, Screws and Bolts necessary to erect this door are furnished and no shortage will be allowed unless claim for same is made within ten days.

Wall Bolts are furnished only when specified on order.

COBURN

Regular "D"

Erection Sheet

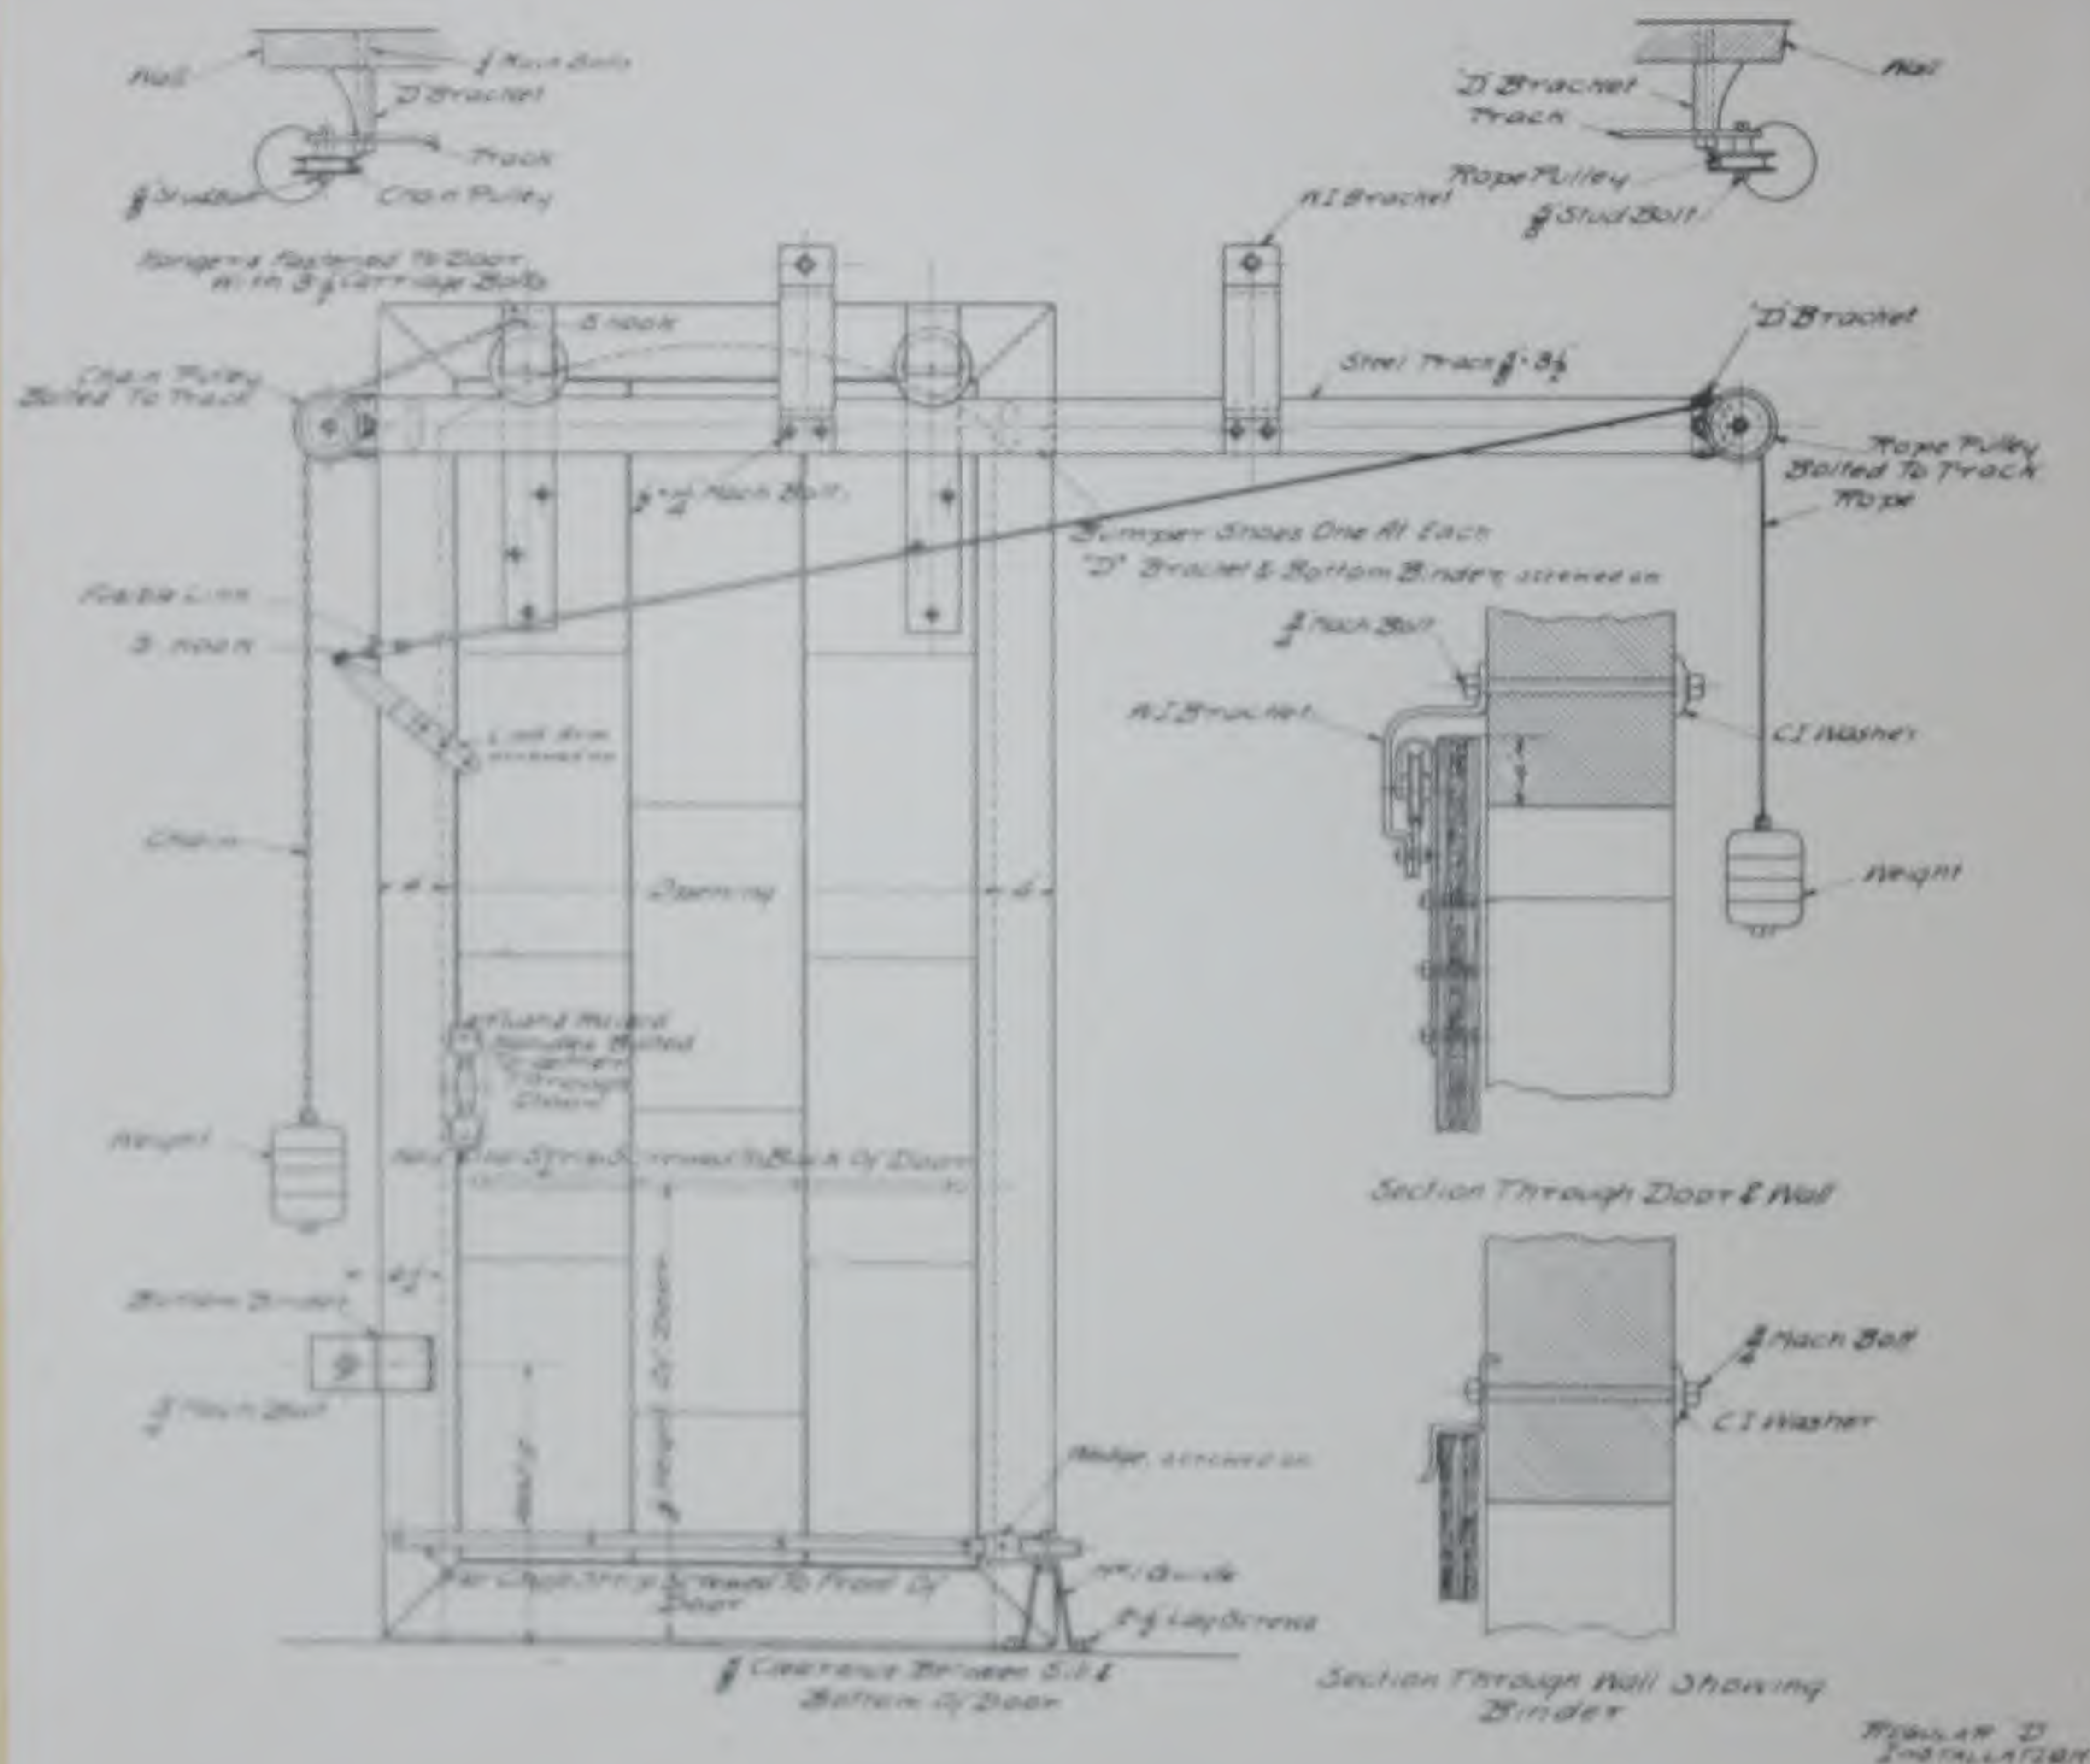

"D" Bracket should take the blow as the door closes.

Bolts for fastening "D" Brackets and track to wall should be 6 inches longer than thickness of the wall.


Bolts for "WT" Brackets and Bottom Binder should be 2 inches longer than thickness of the wall.

Wall Bolts are furnished only when specified on order.

COBURN

Standard "D"

Erection Sheet

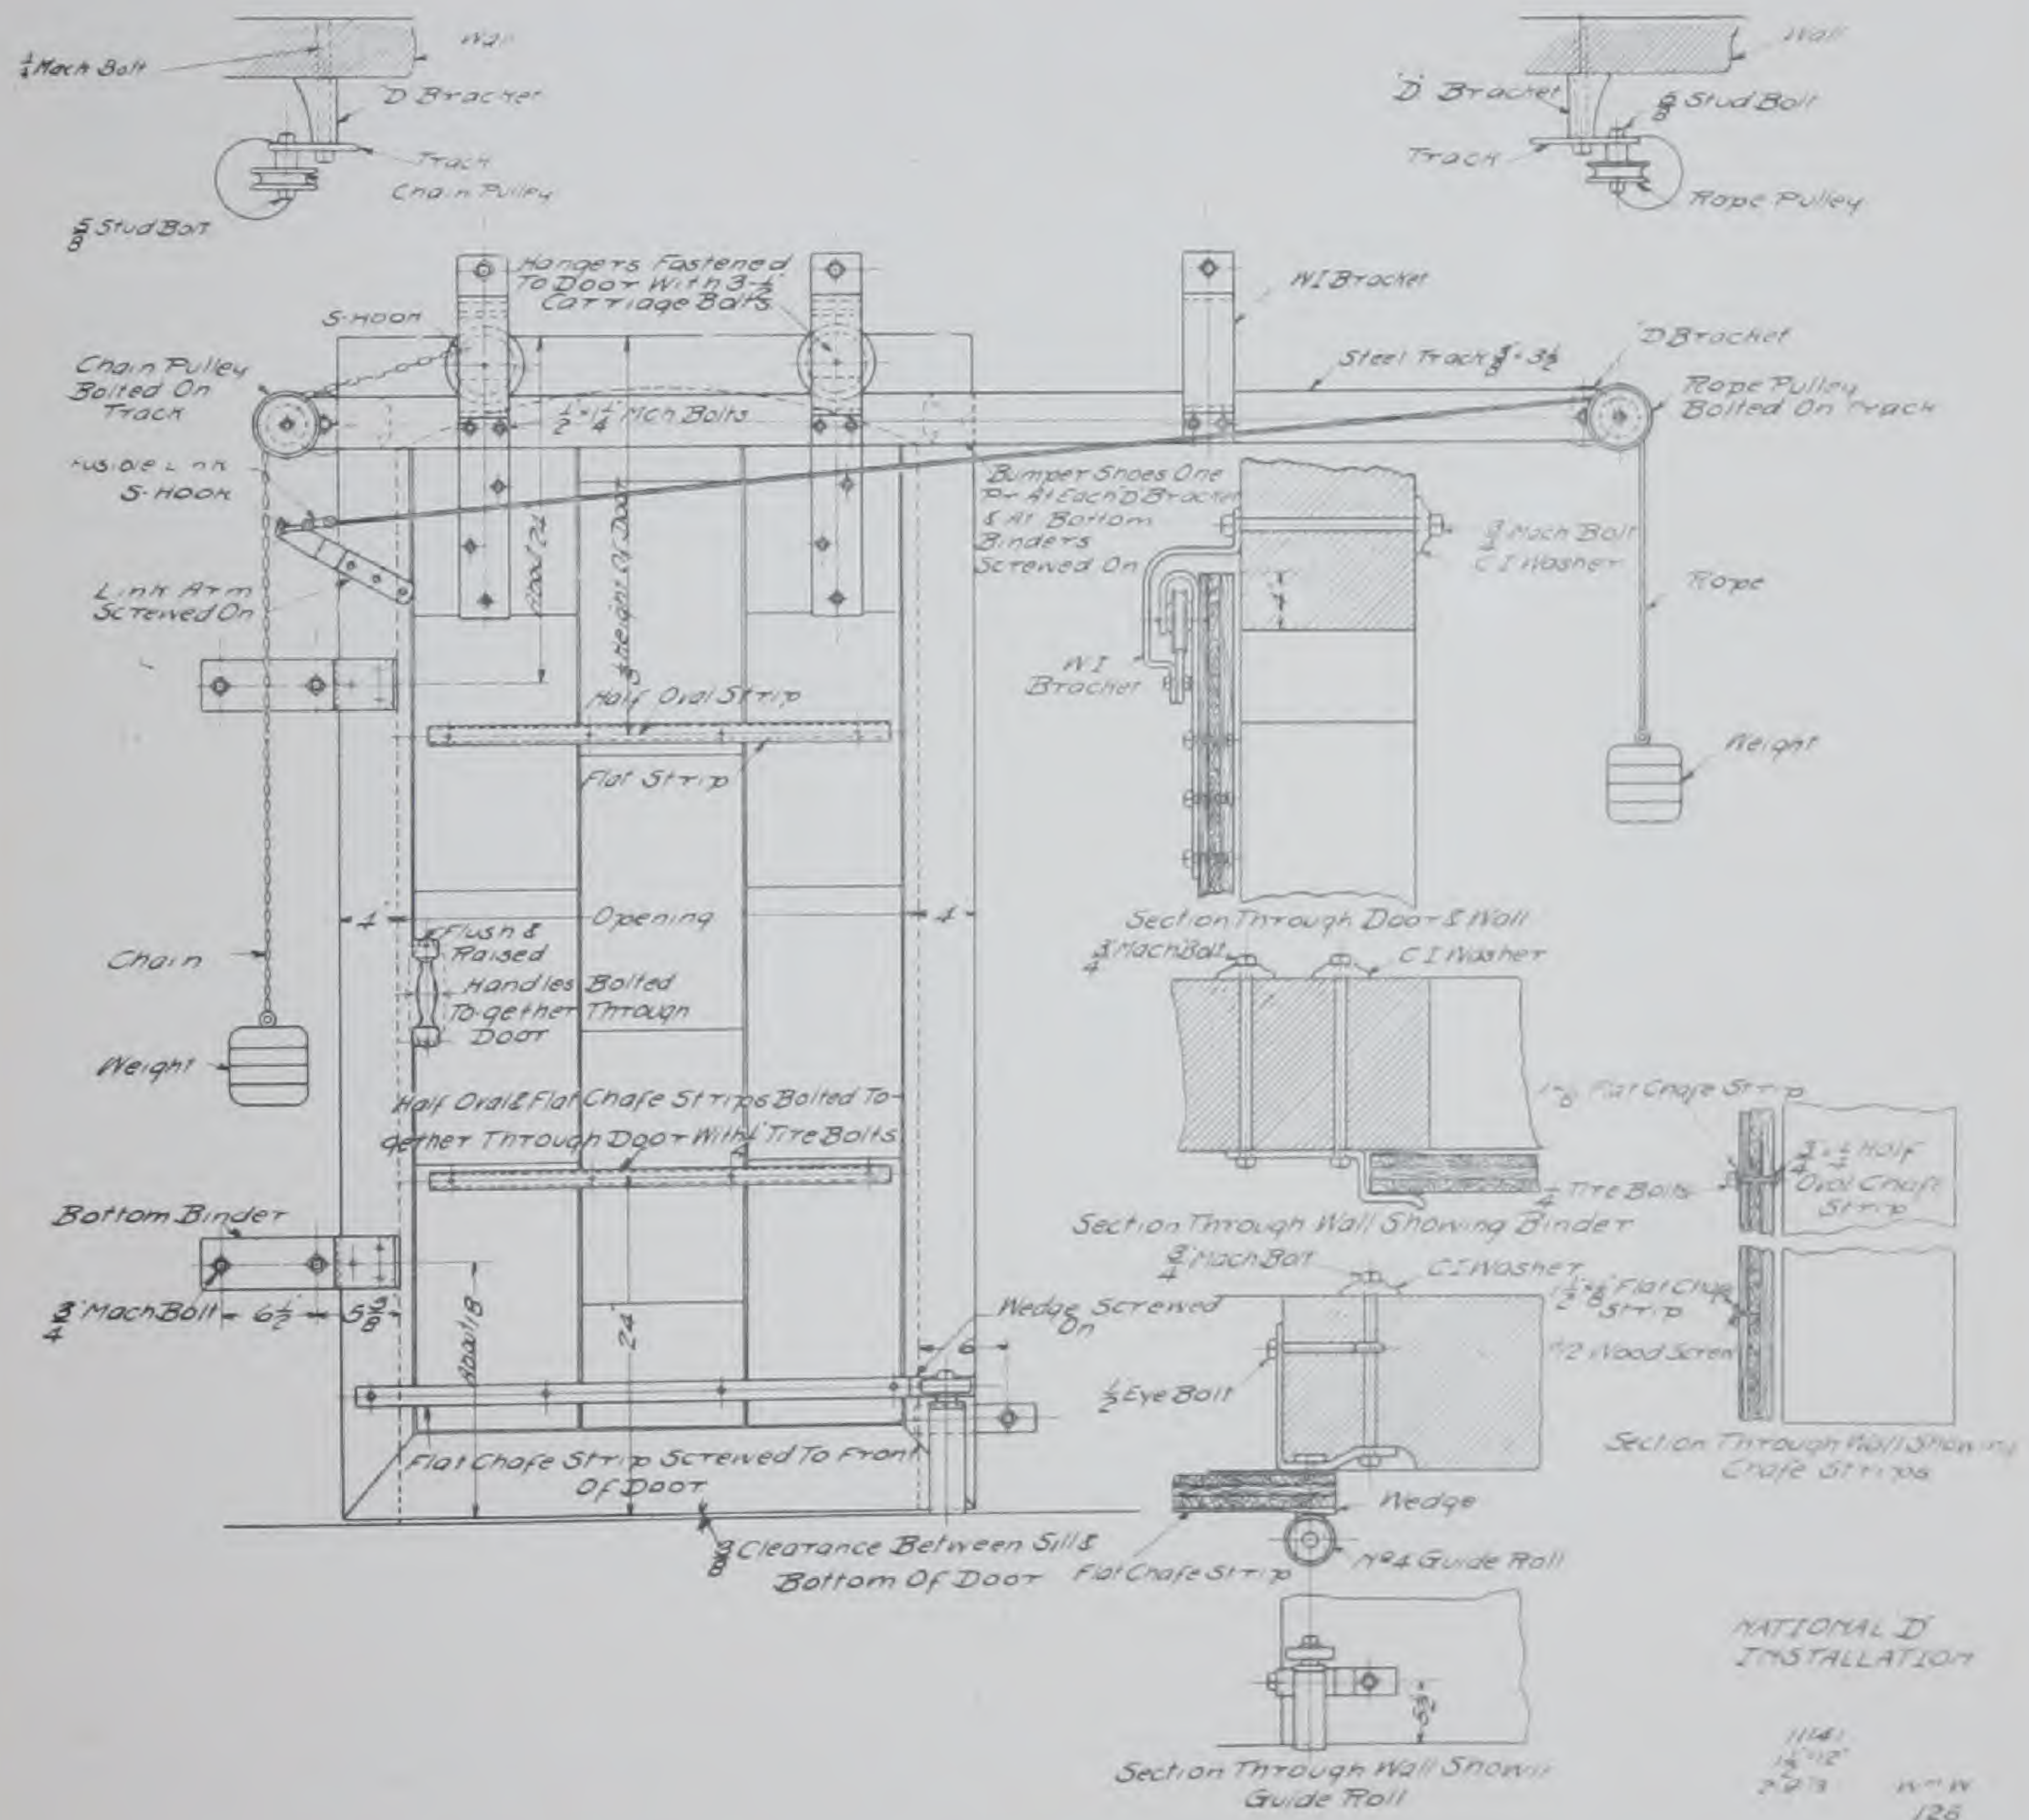

"D" Brackets should take the blow as the door closes.

Bolts for "D" Brackets should be 6 inches longer than thickness of the wall.

Bolts for "WI" Brackets and Bottom Binders should be 2 inches longer than thickness of the wall.

Bolt for Guide Roll should be 1 inch longer than thickness of the wall.


All Hardware, Screws and Bolts necessary to erect this door are furnished and no shortage will be allowed unless claim for same is made within ten days.

Wall Bolts are furnished only when specified on order.

COBURN

Regular "D D"

Erection Sheet

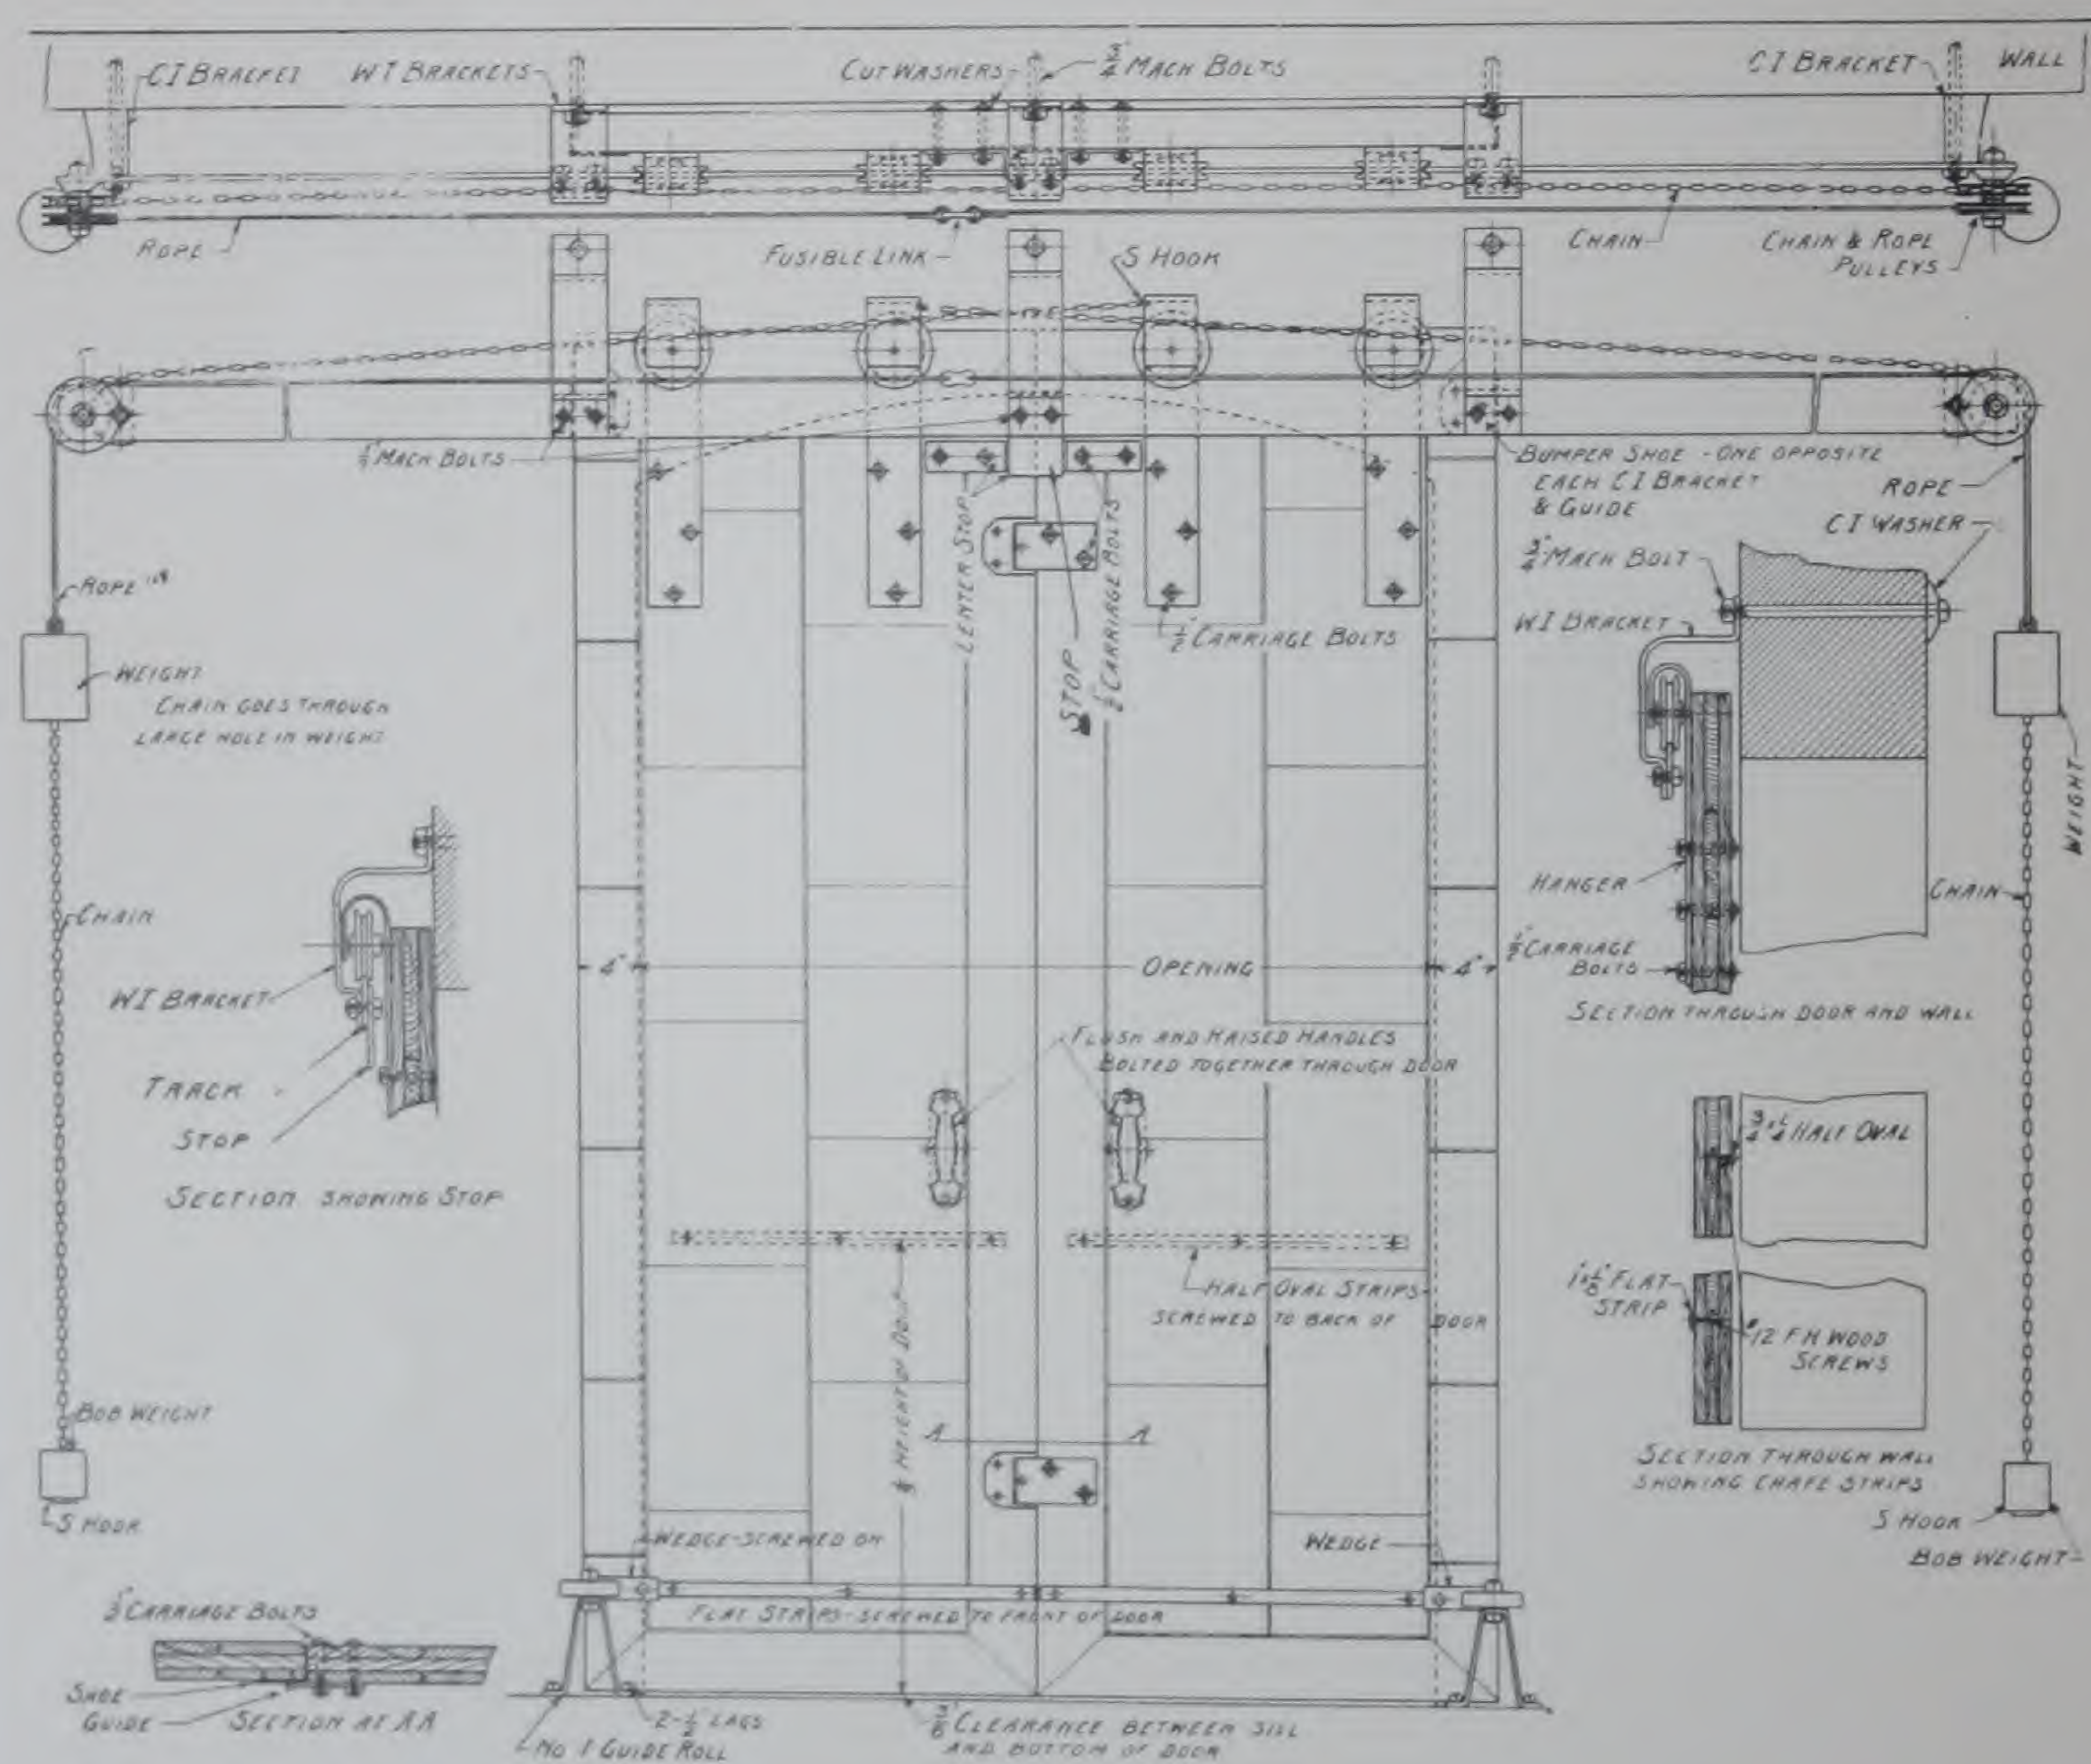

Bolts for attaching Track at C. I. Brackets should be 6 inches longer than thickness of the wall.

Bolts for "W.I." Brackets should be 2 inches longer than thickness of the wall.


All Hardware, Screws and Bolts necessary to erect this door are furnished and no shortage will be allowed unless claim for same is made within ten days.

Wall Bolts are furnished only when specified on order.

COBURN

Standard "D D"

Erection Sheet

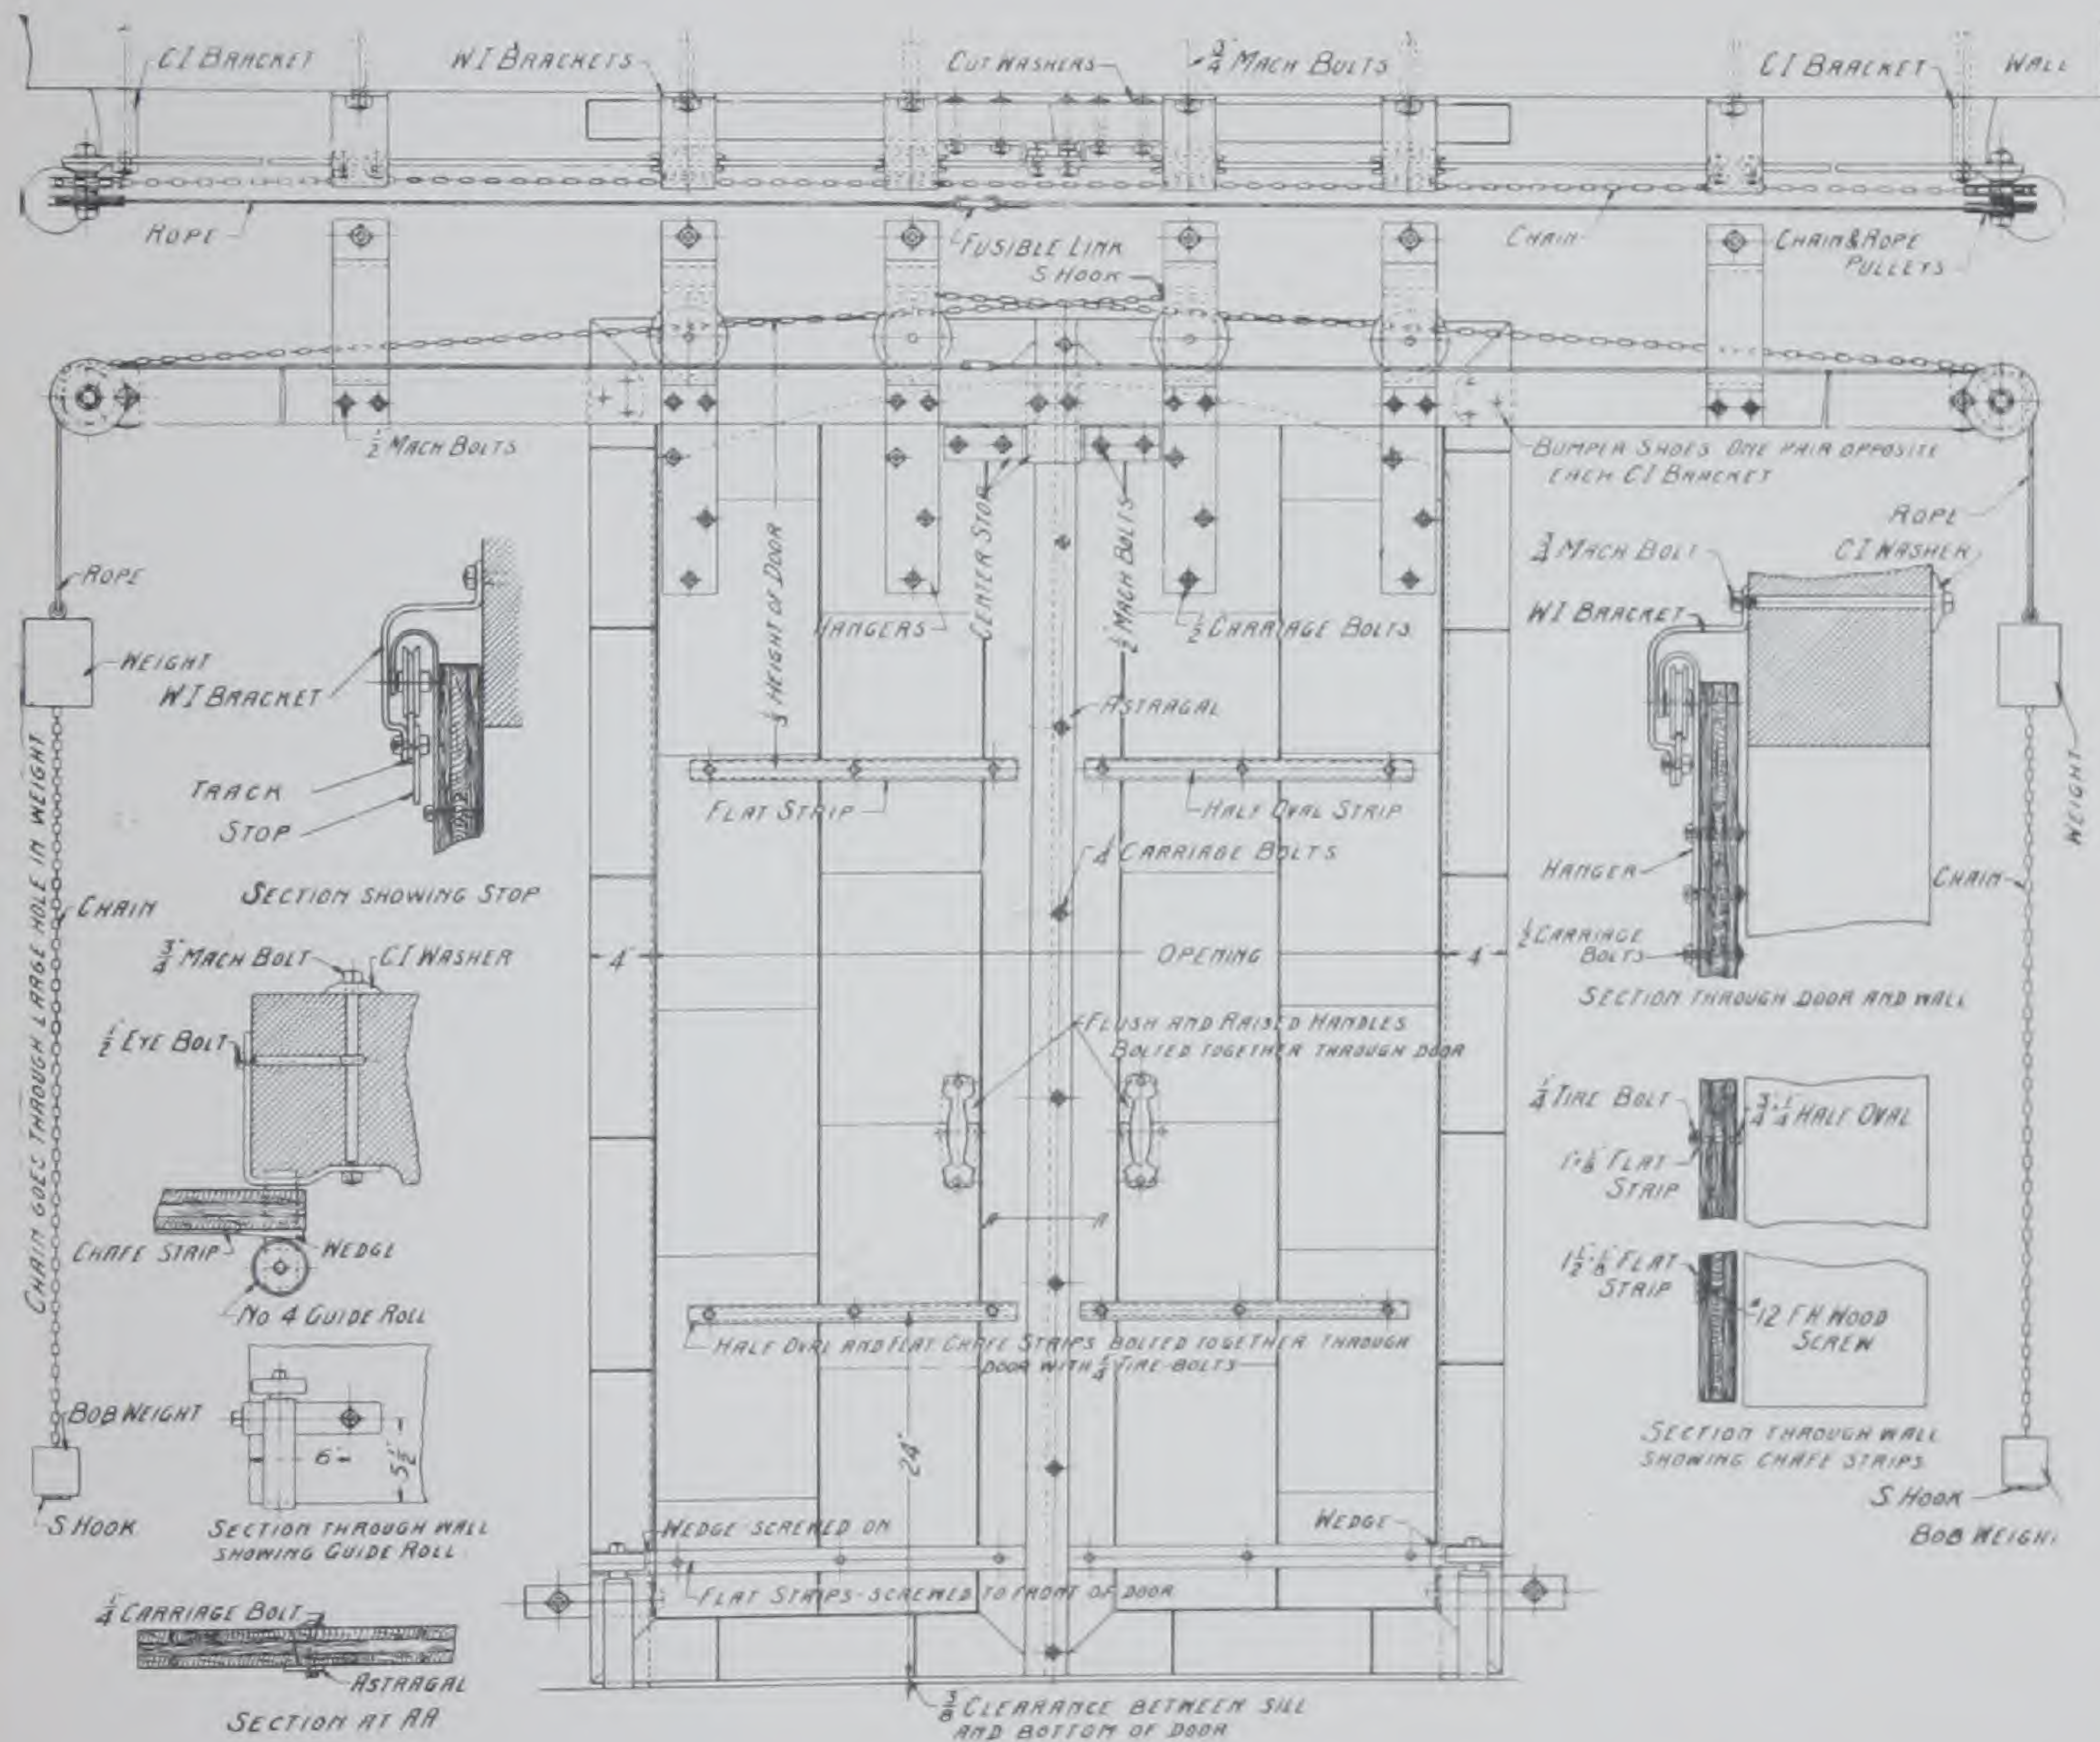

Bolts for attaching Track to wall at C. I. Brackets should be 6 inches longer than thickness of the wall.

Bolt for W. I. Bracket should be 2 inches longer than thickness of the wall.


All Hardware, Screws and Bolts necessary to erect this door are furnished and no shortage will be allowed unless claim for same is made within ten days.

Wall Bolts are furnished only when specified on order.

COBURN

Regular "E"

Erection Sheet

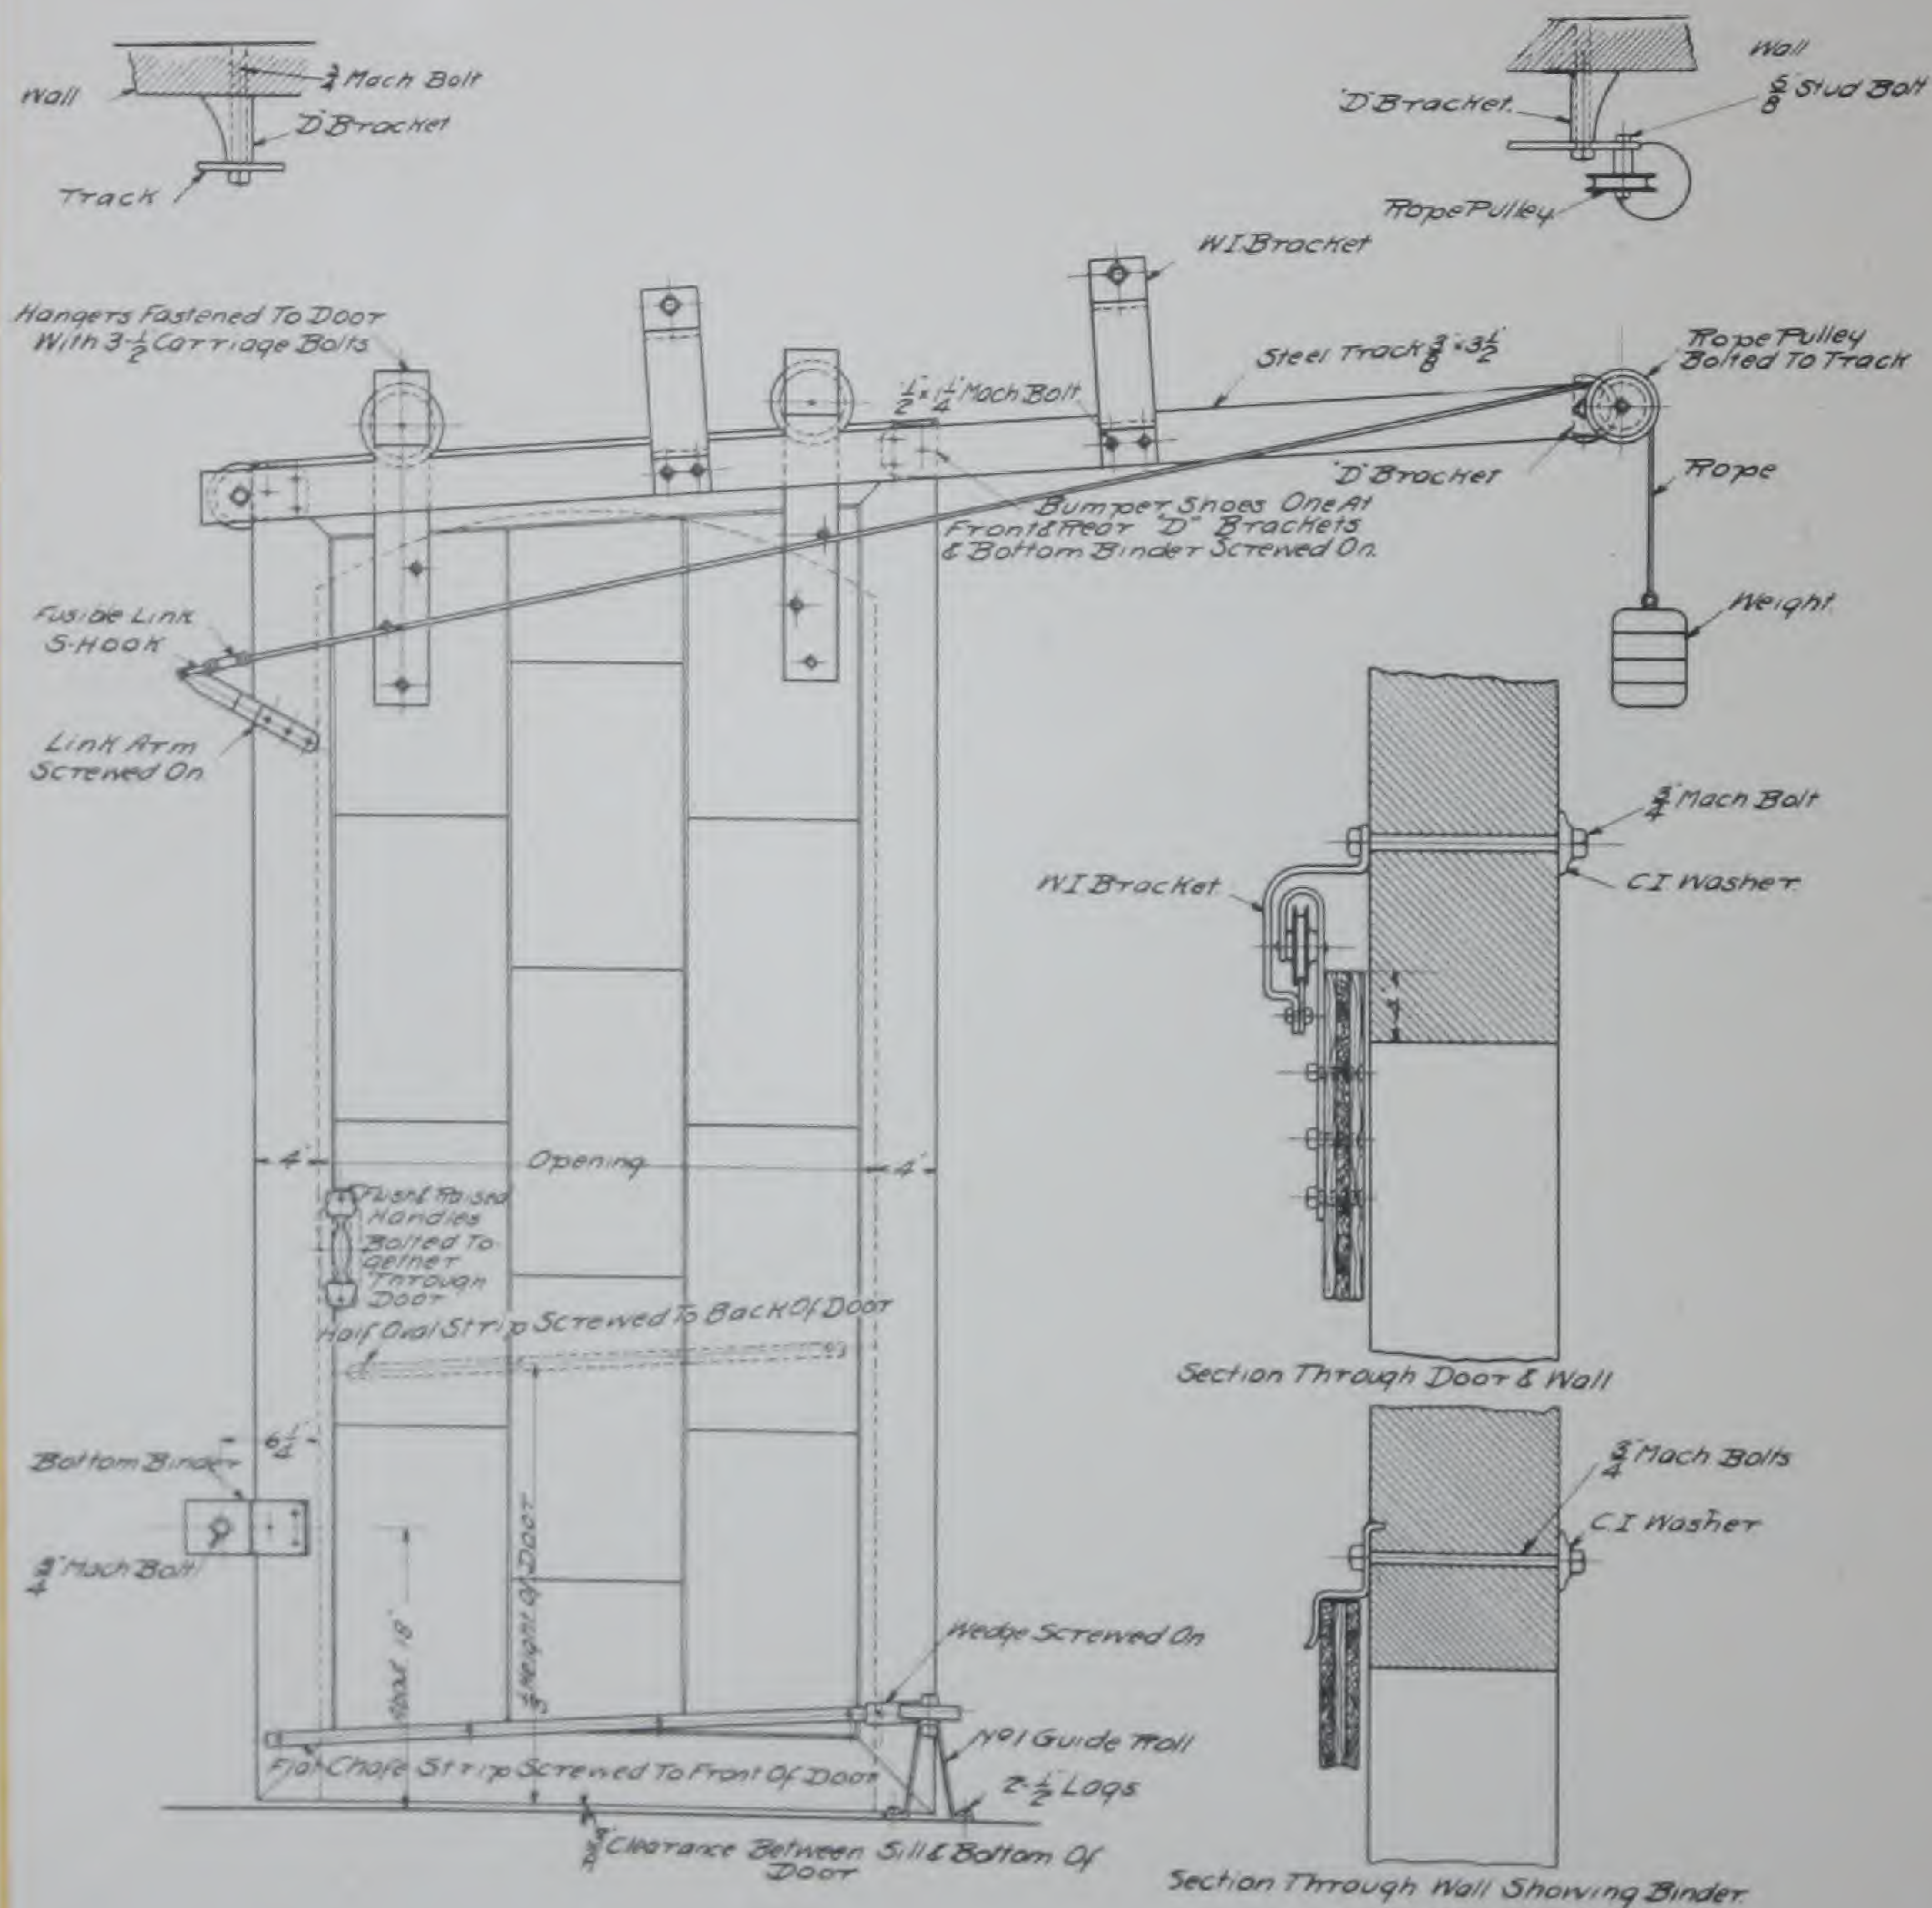

"D" Bracket should take the blow as the door closes.

Bolts for fastening "D" Brackets and Track to wall should be 6 inches longer than thickness of the wall.


Bolts for W. I. Brackets and Bottom Binder should be 2 inches longer than thickness of the wall.

Wall Bolts are furnished only when specified on order.

COBURN

Standard "E"

Erection Sheet

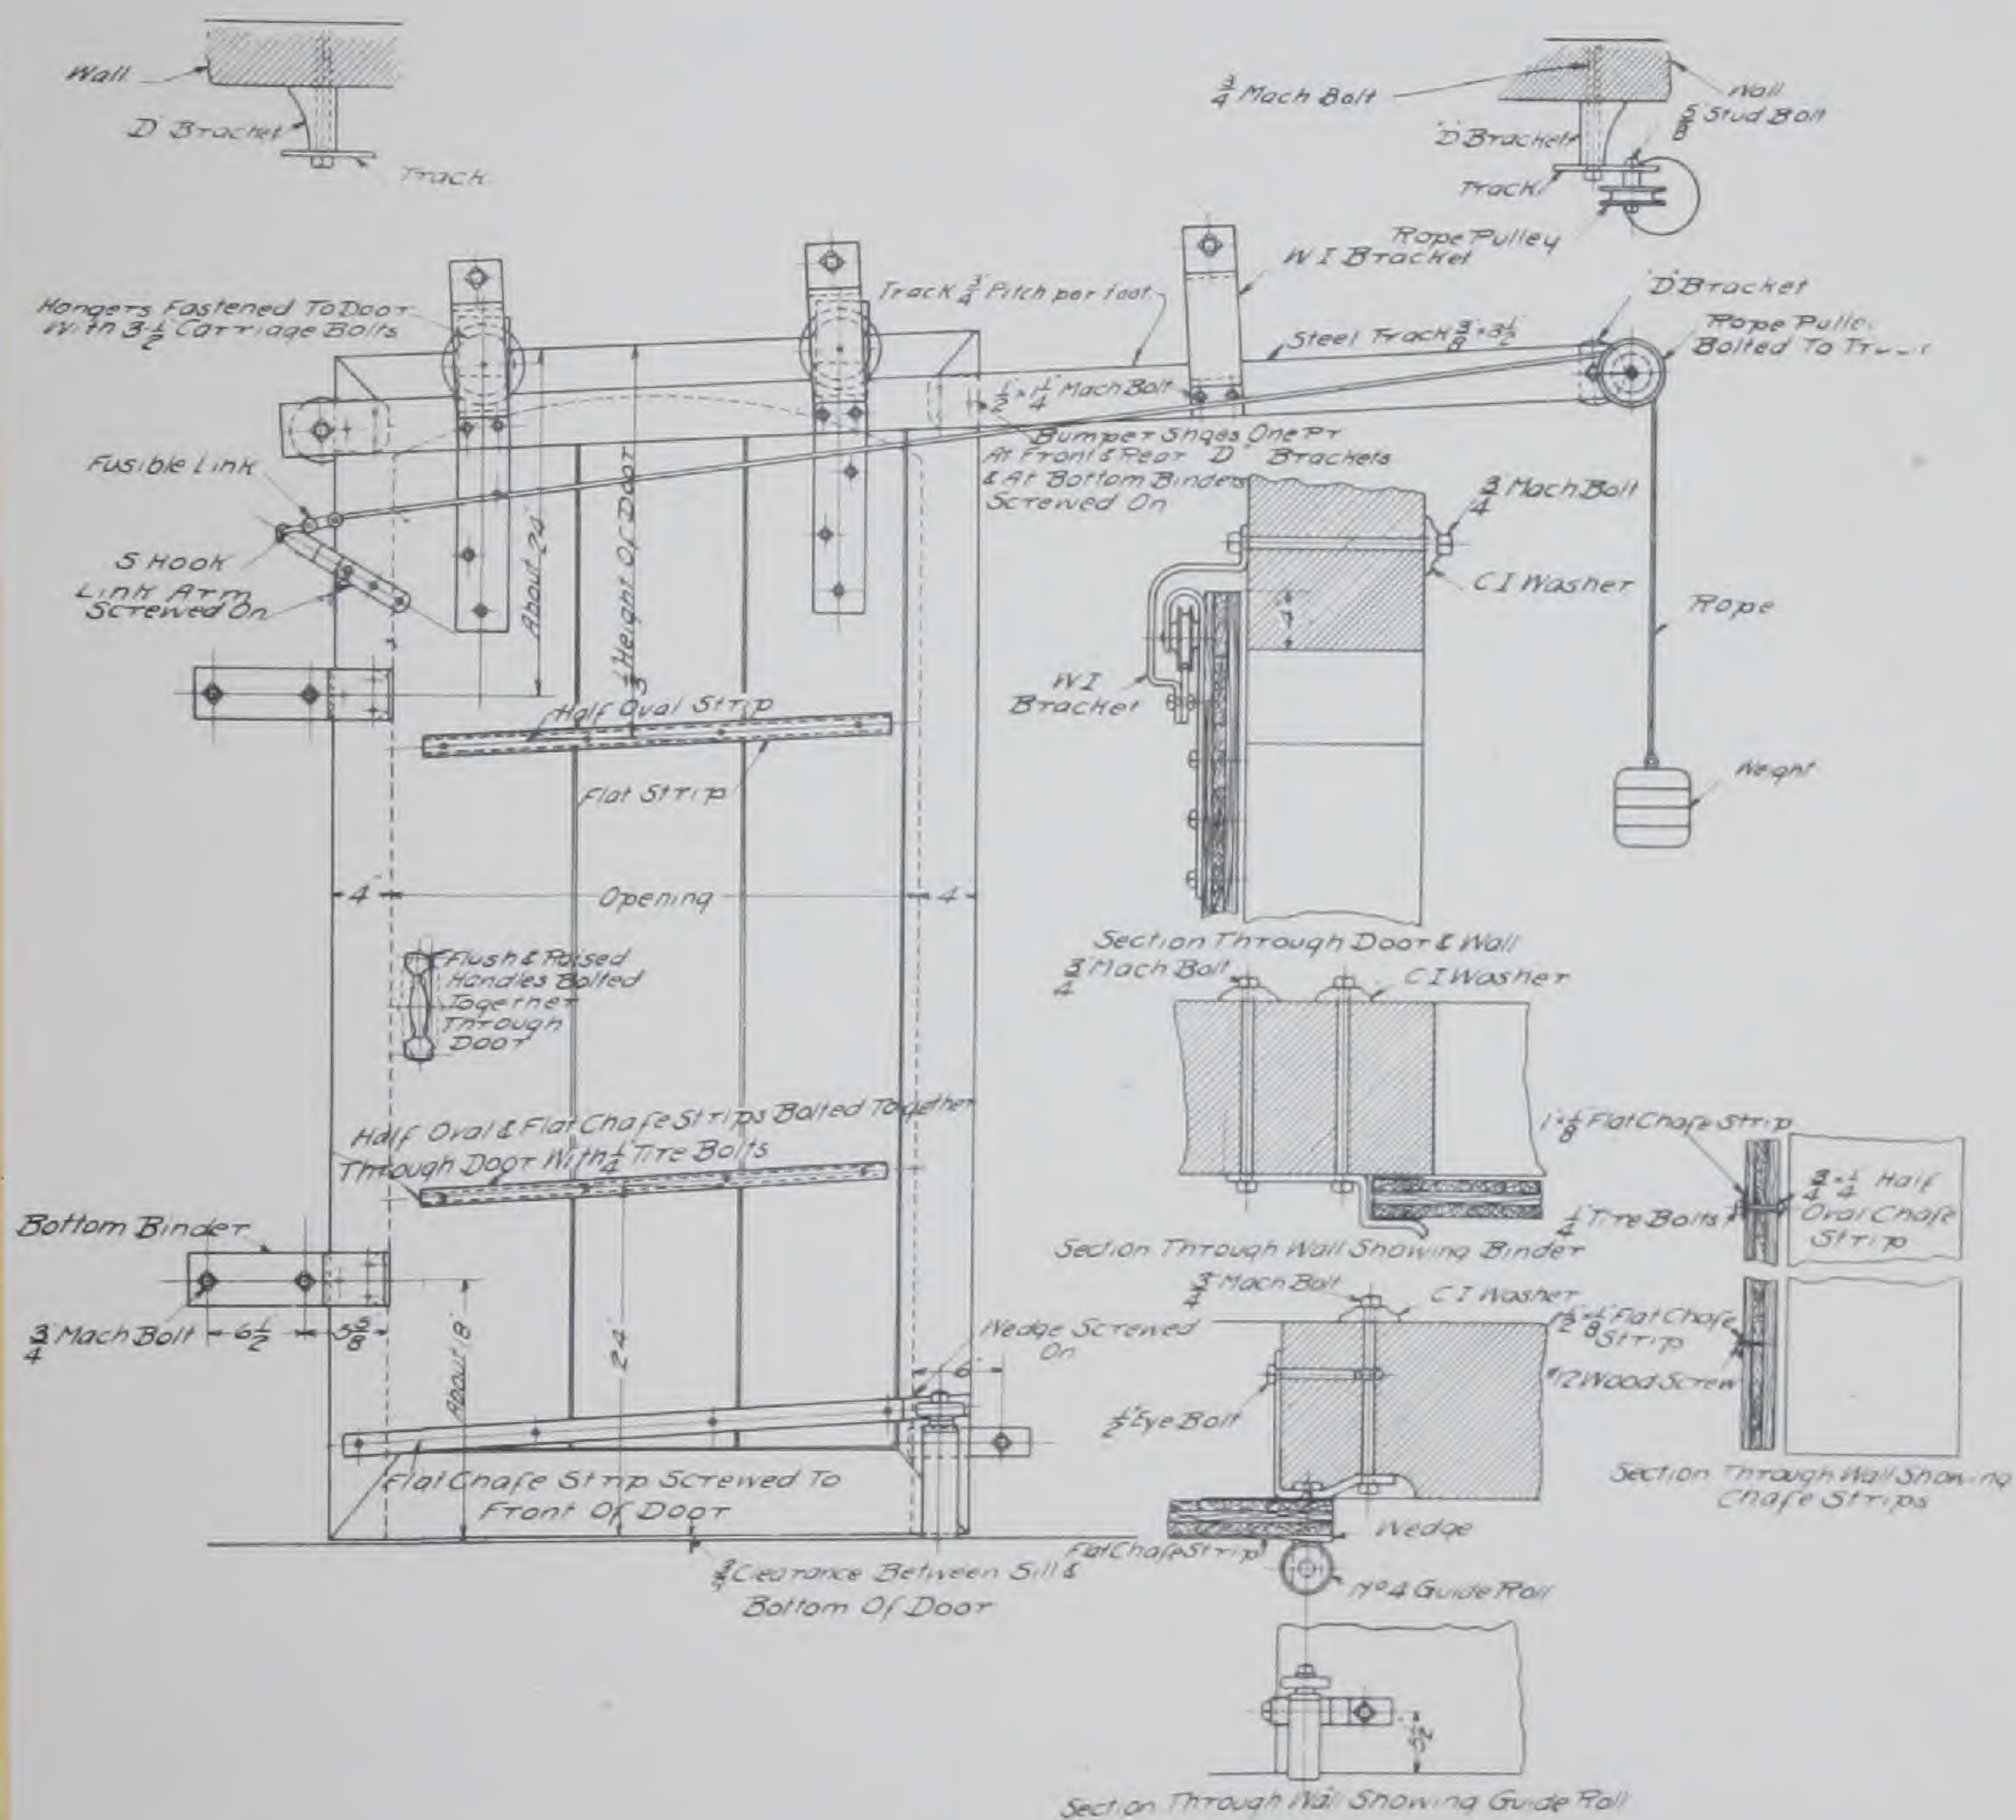

"D" Bracket should take the blow as the door closes.

Bolts for "D" Bracket should be 6 inches longer than thickness of the wall.

Bolts for "W. I." Brackets and Bottom Binders should be 2 inches longer than thickness of the wall.

Bolts for Guide Roll should be 1 inch longer than thickness of the wall.

All Hardware, Screws and Bolts necessary to erect this door are furnished.


Wall Bolts are furnished only when specified on order.

No shortage will be allowed unless claim for same is made within ten days.

COBURN

Regular "G"

Erection Sheet

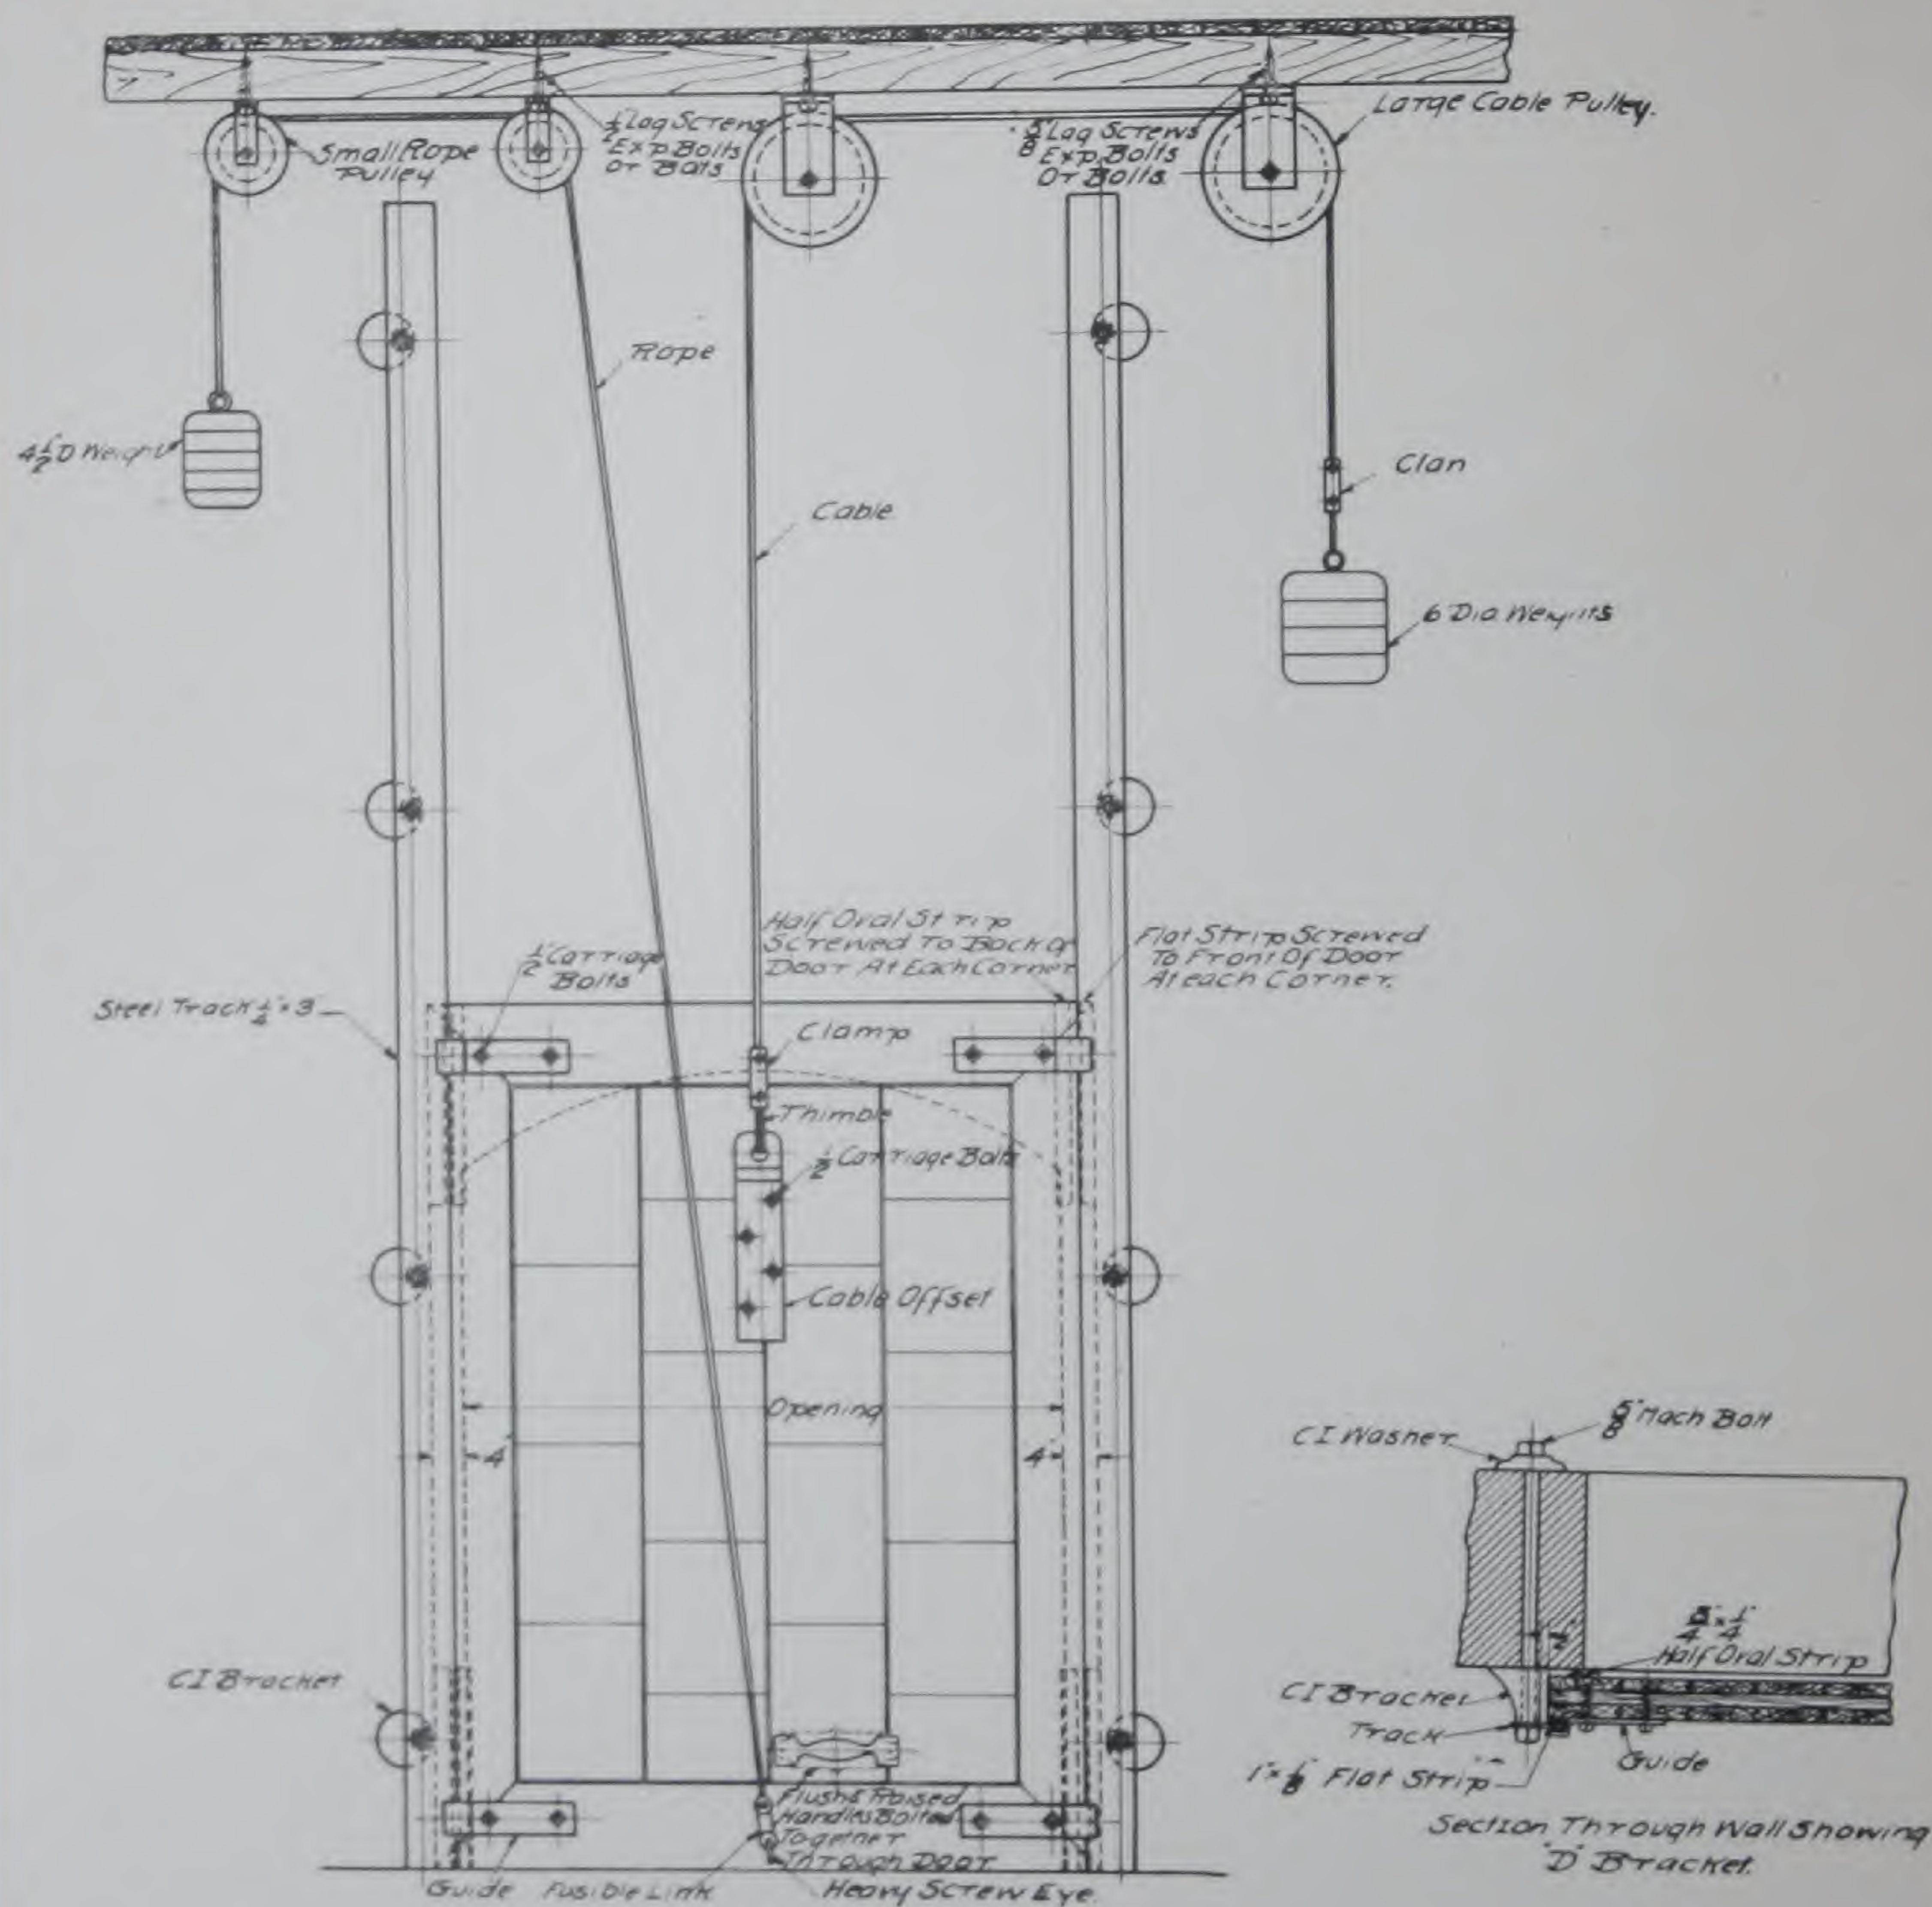


Bolts for attaching Track to wall should be 5 inches longer than thickness of the wall. Unless method or length of bolts for attaching Cable and Rope Pulleys is specified on order, no screws or bolts will be furnished.

COBURN

Regular "H"

Erection Sheet

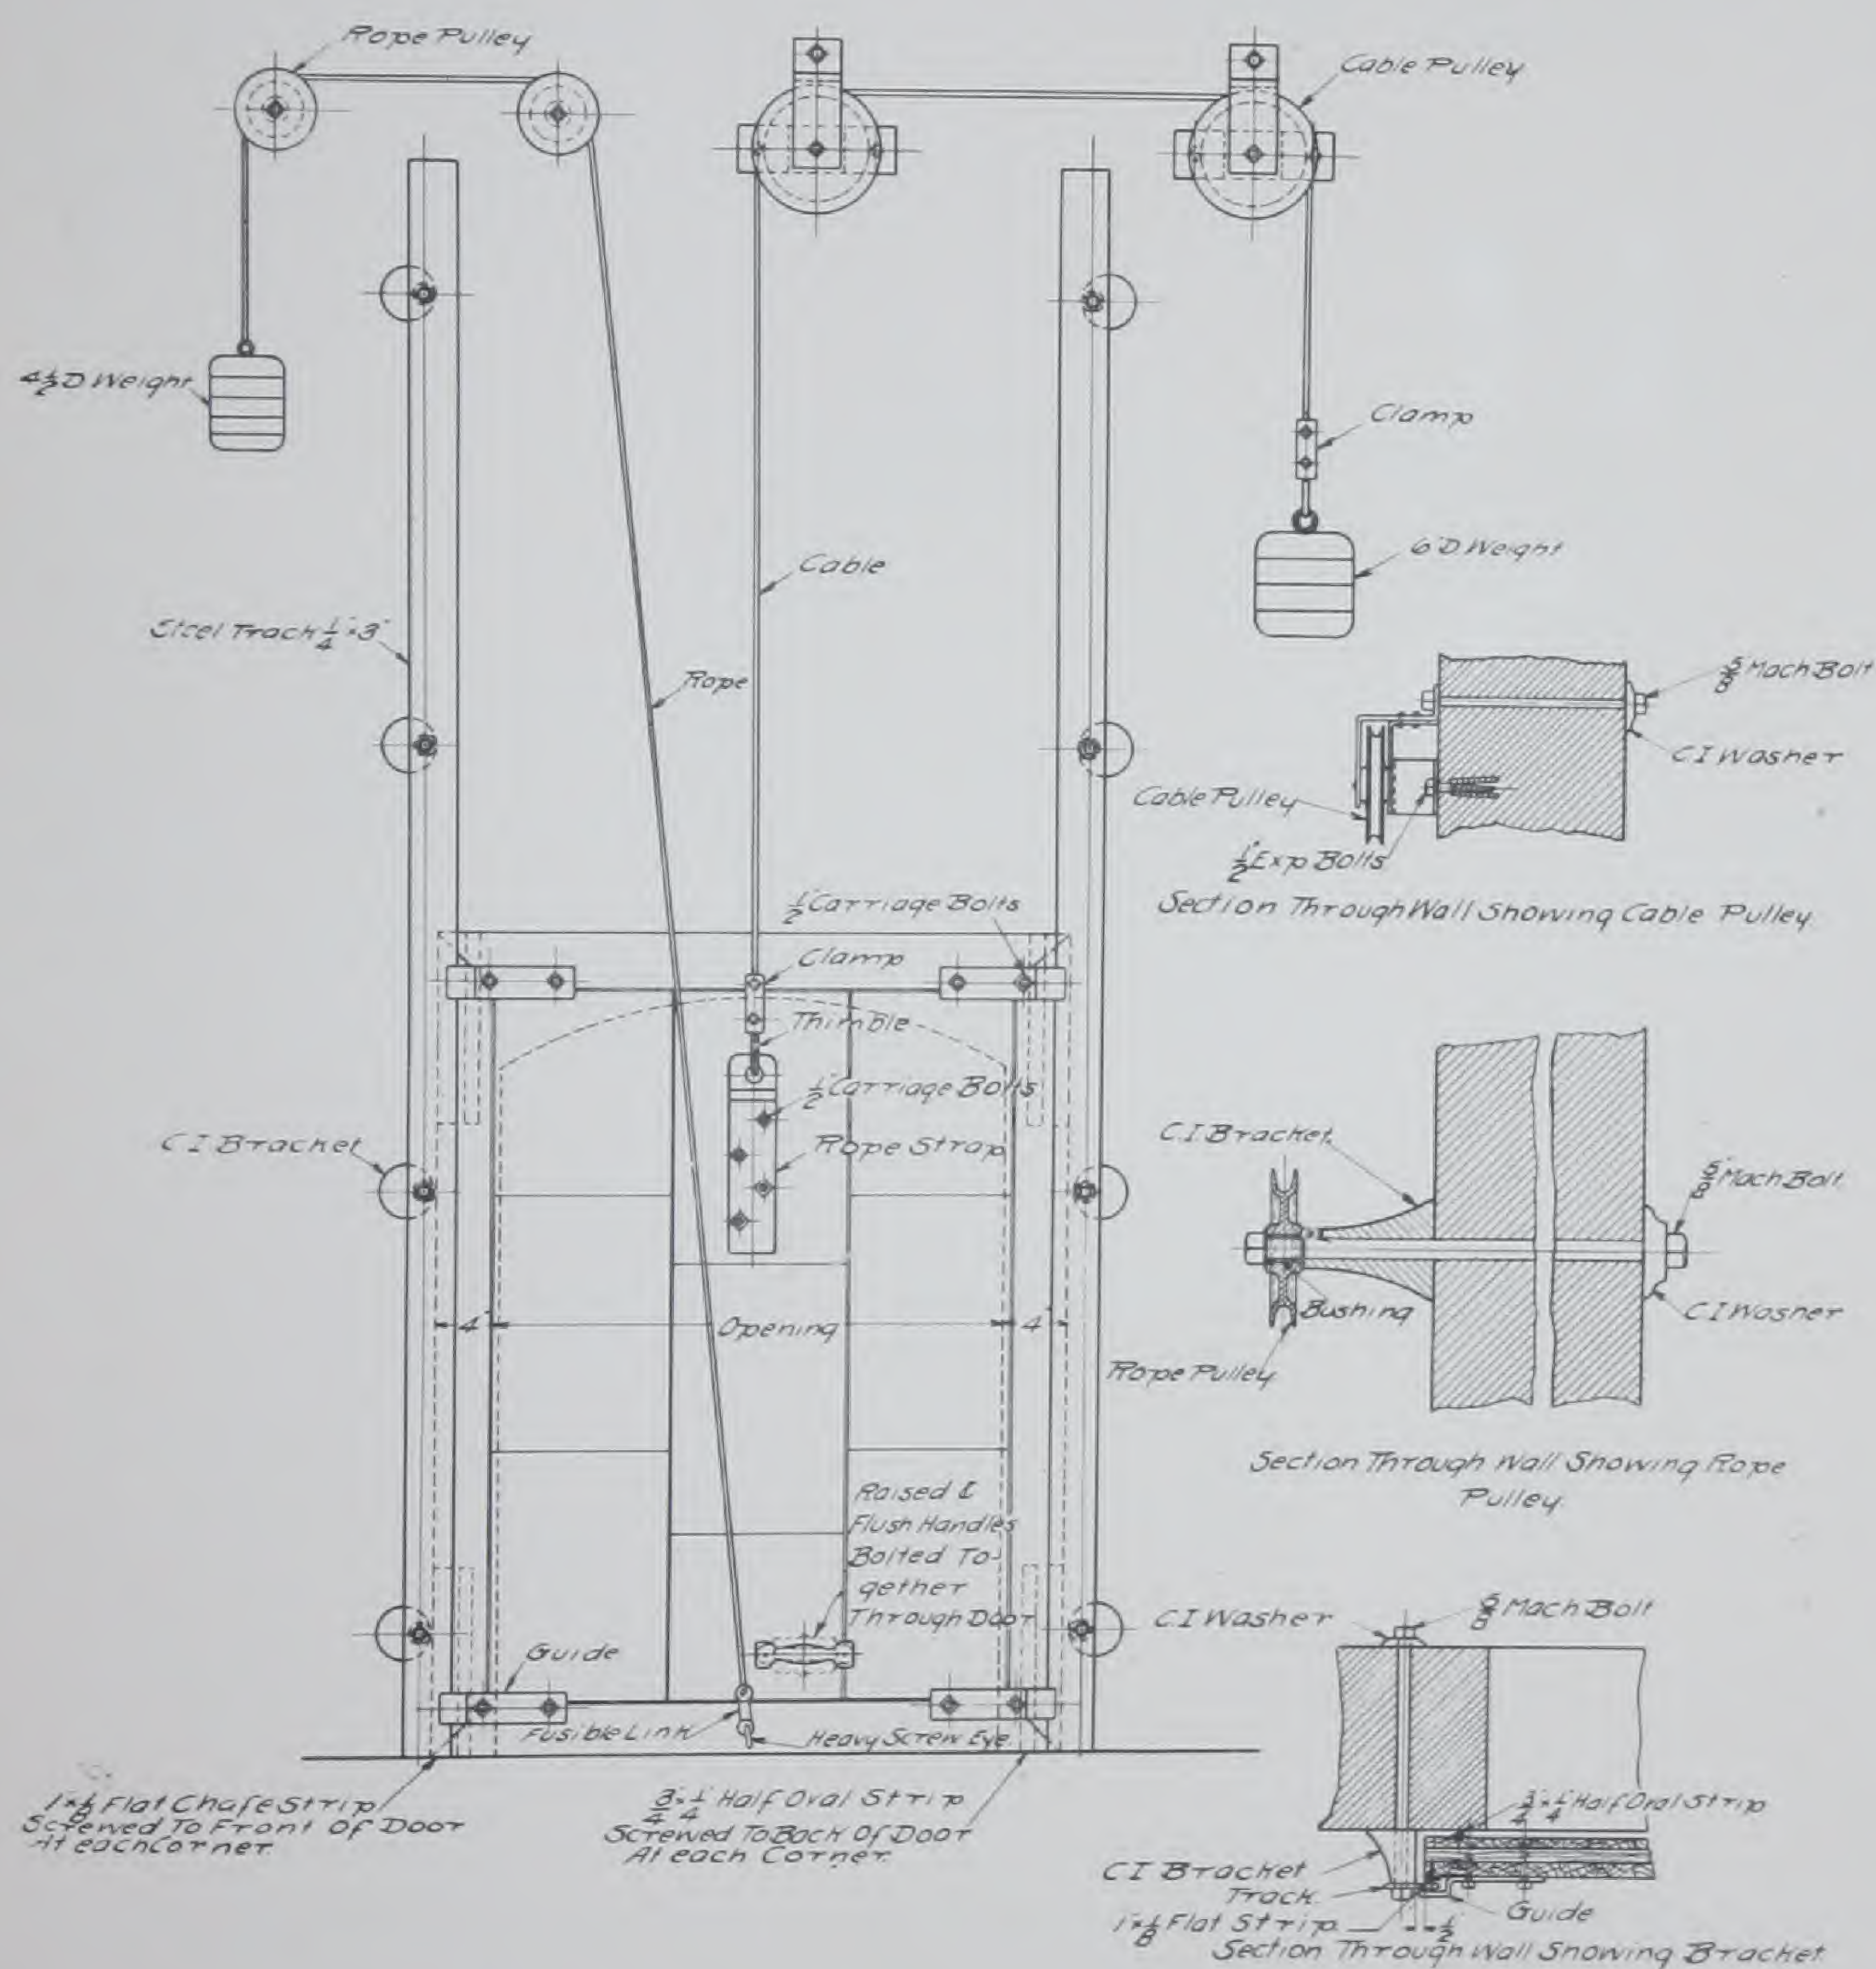


Bolts for attaching Track to wall should be 5 inches longer than thickness of the wall.
 Bolt for attaching Cable Pulley should be 2 inches longer than thickness of the wall.
 Bolt for attaching Rope Pulley should be 6 inches longer than thickness of the wall.
 Thru Bolts should be used instead of Expansion Bolts when erected on tile walls.
 Wall Bolts are furnished only when specified on order.

COBURN

Regular "H H"

Erection Sheet

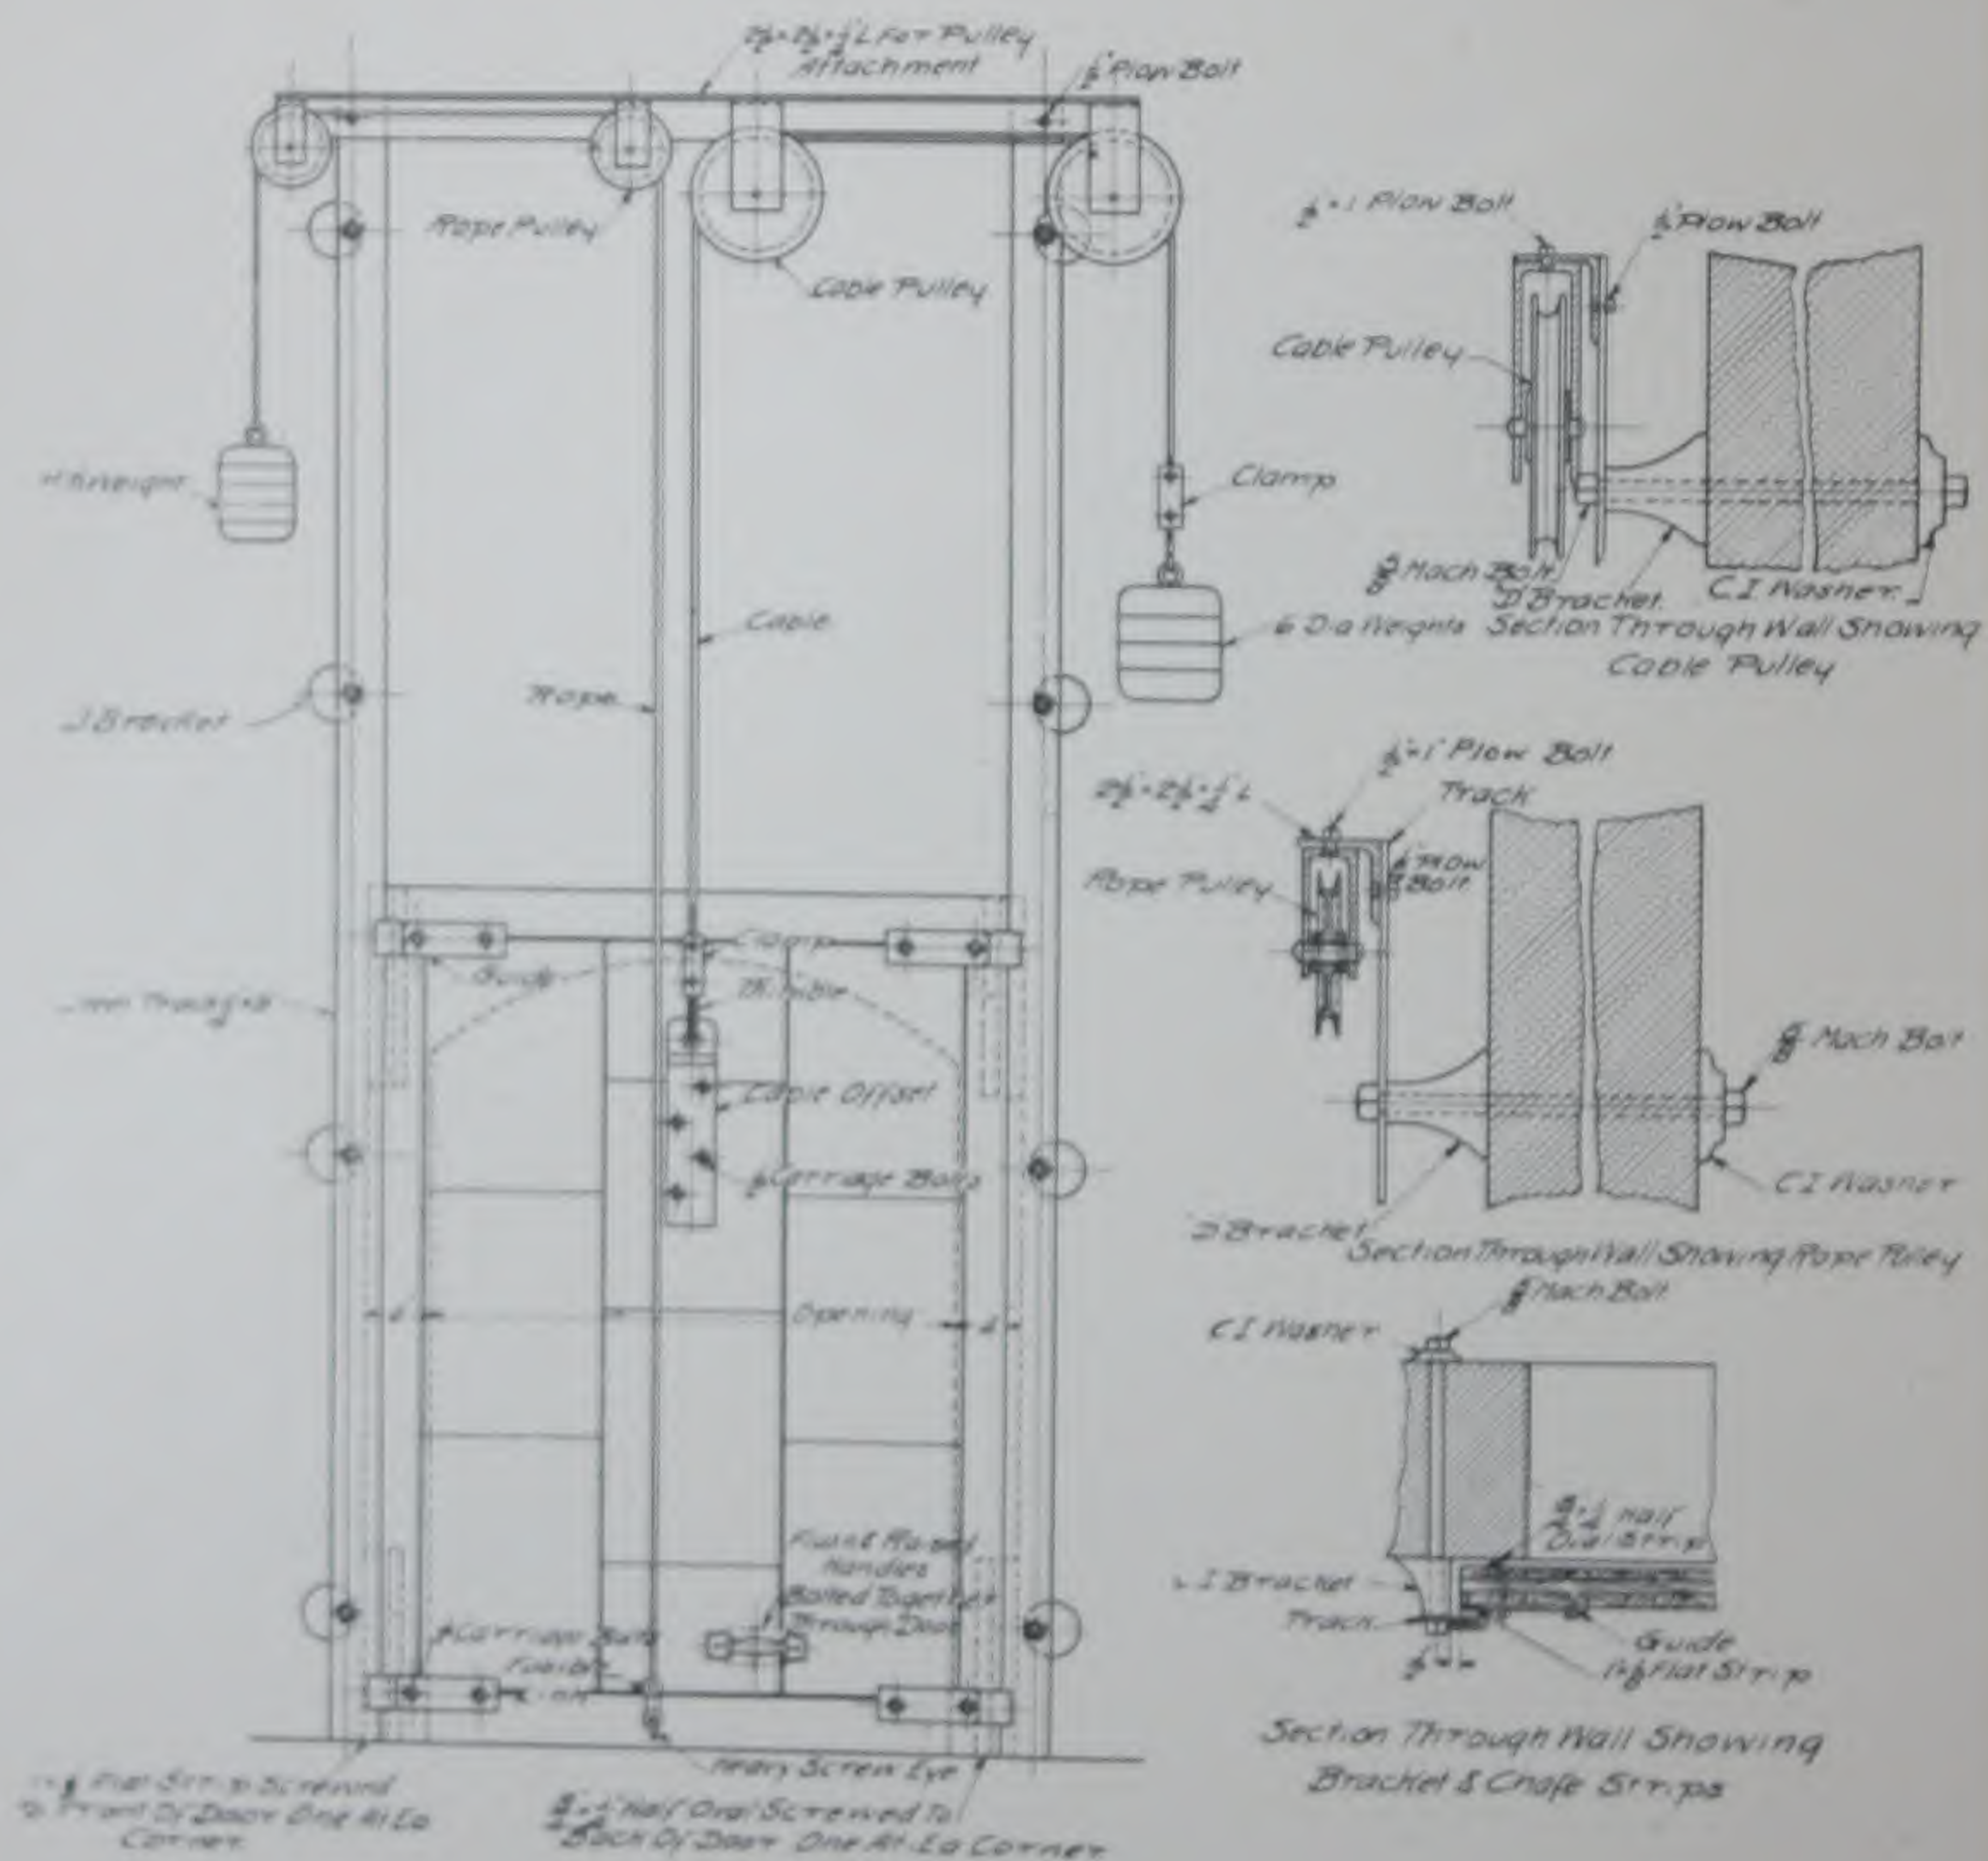


Bolts for attaching Track to wall should be 5 inches longer than thickness of the wall.
Wall Bolts are furnished only when specified on order.

COBURN

Regular "J"

Erection Sheet

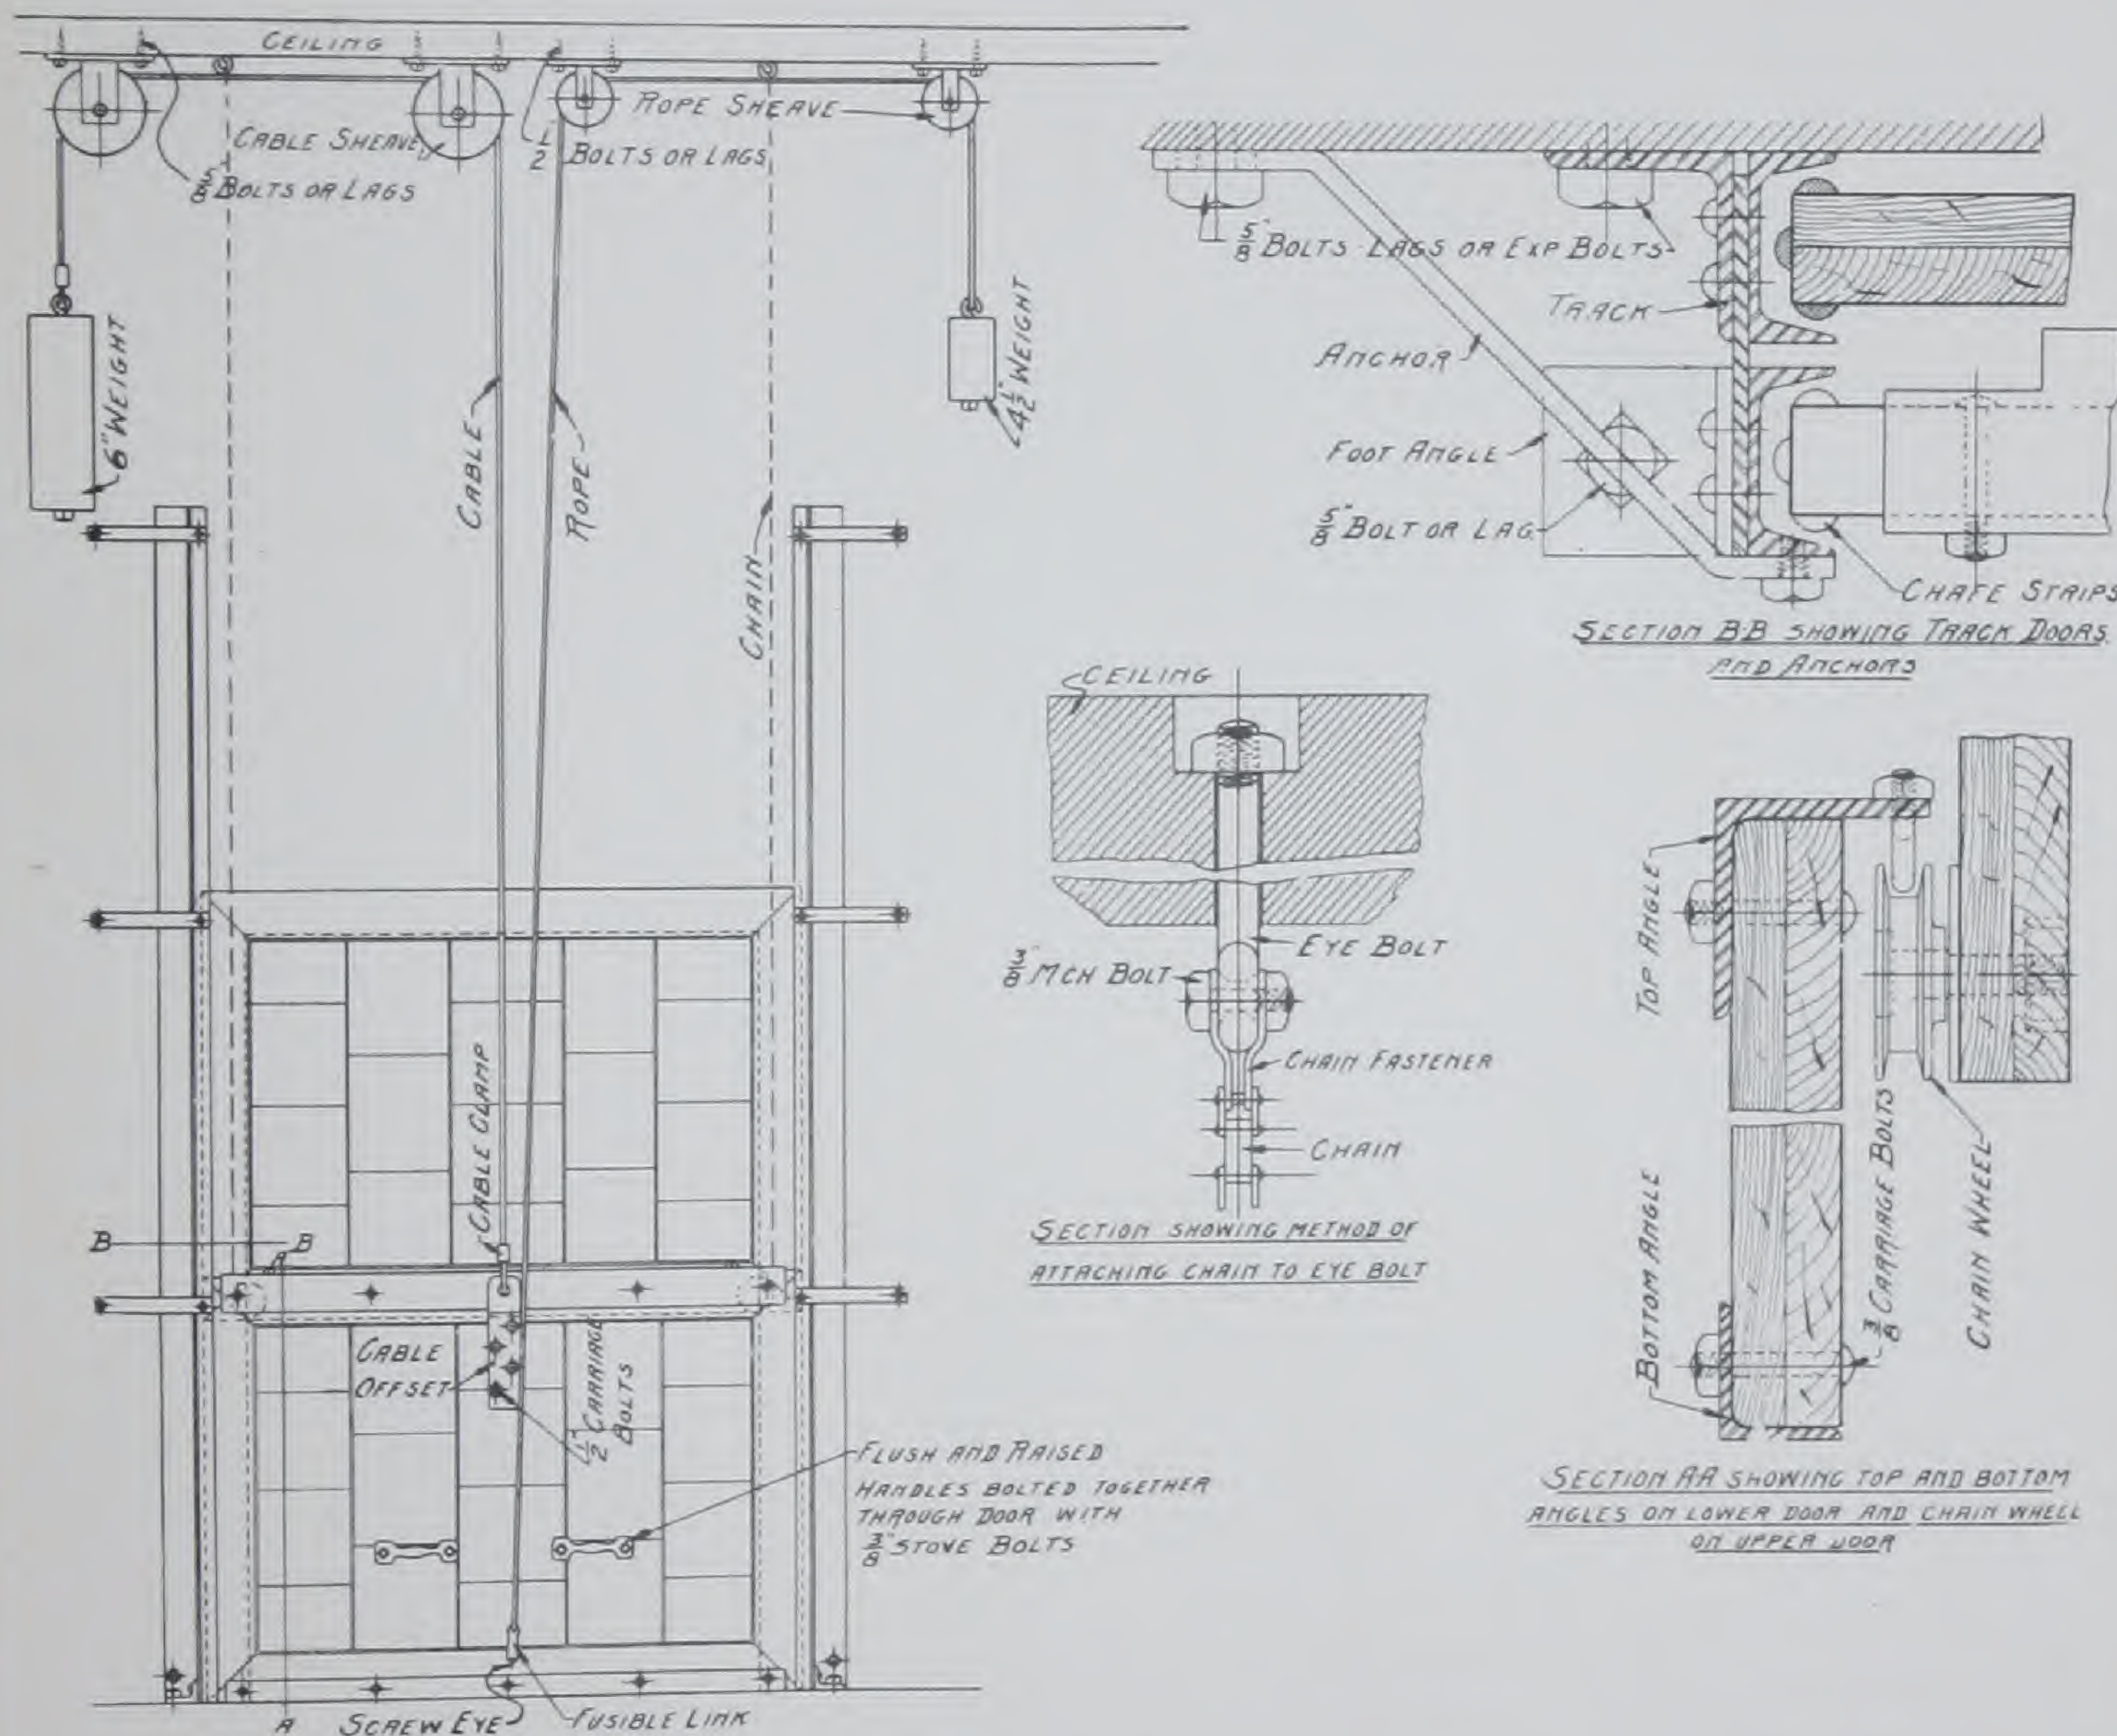

Bolts for attaching Track to wall should be 2 inches longer than thickness of the wall.

Bolts for attaching Cable and Rope Sheaves to ceiling should be 1 inch longer than thickness of the ceiling.

Lag Screw Eyes are furnished for attaching chain to ceiling unless otherwise specified in order.

All Hardware, Screws and Bolts necessary to erect this door are furnished.


Wall Bolts are furnished only when specified on order.

No shortage will be allowed unless claim for same is made within ten days.

COBURN

Regular "H. F."

Erection Sheet

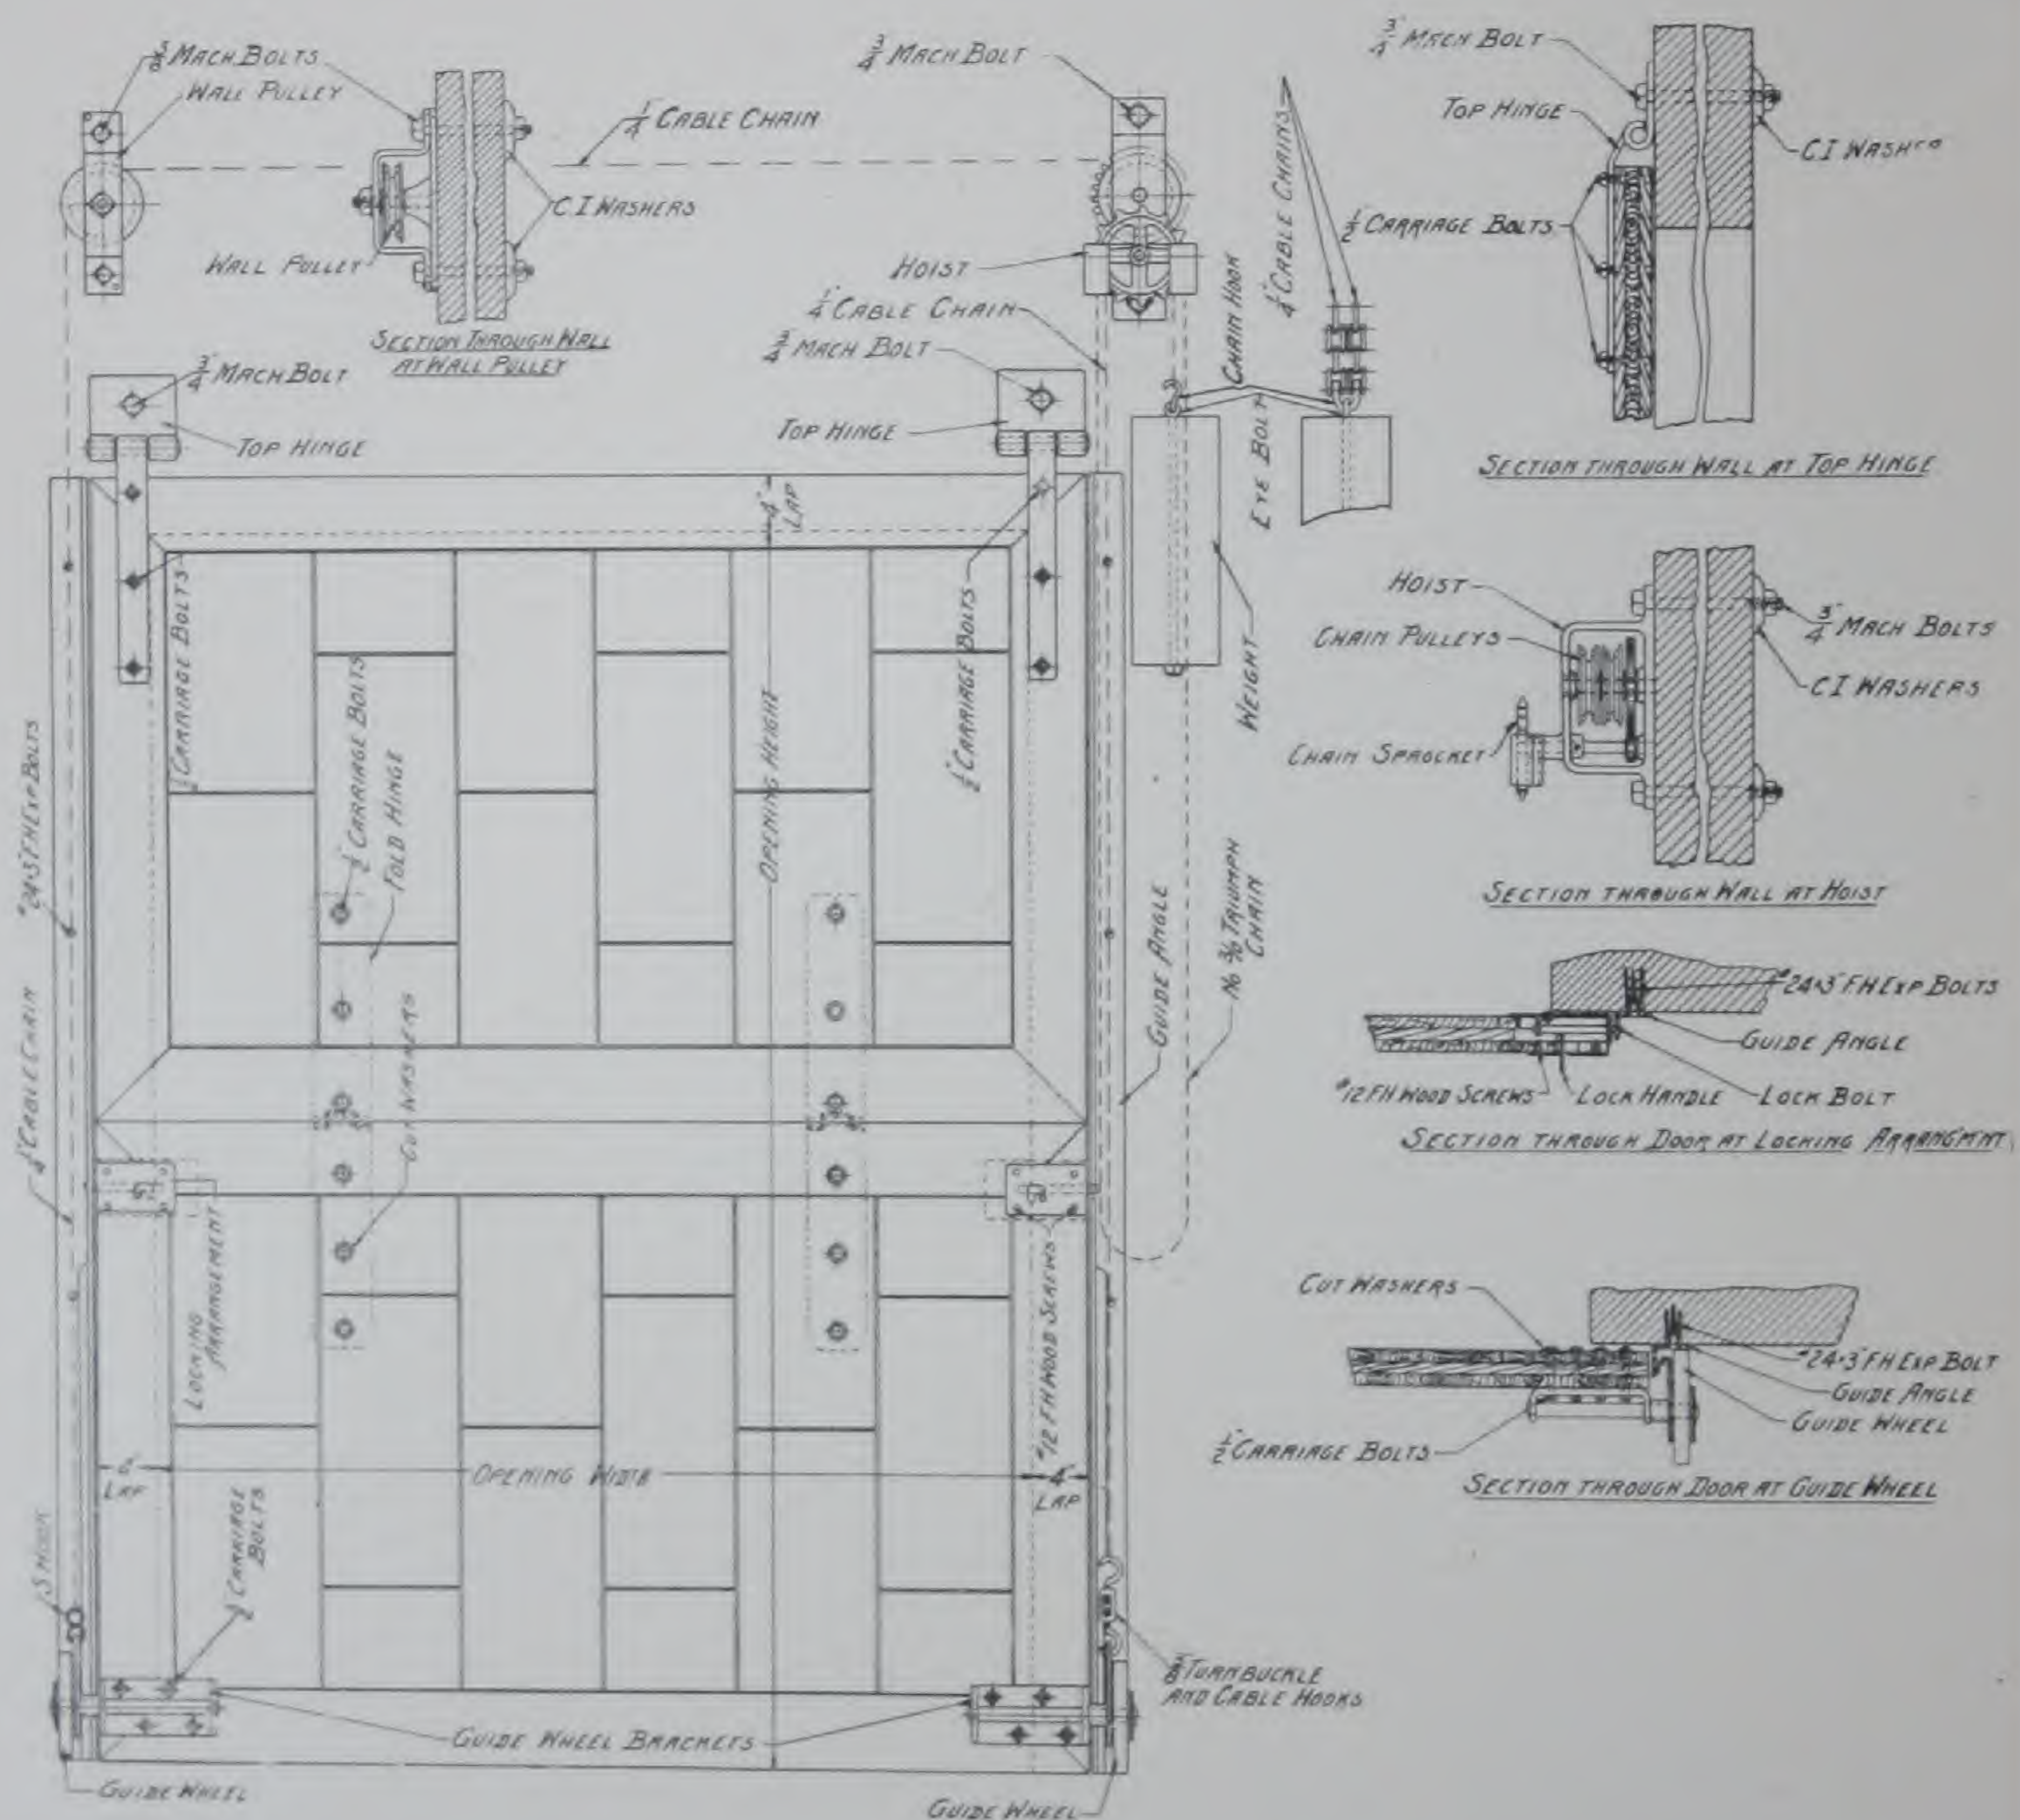


Bolts for attaching Wall Pulley to wall should be 2 inches longer than thickness of the wall.
 Bolts for attaching Hoist to wall should be 2 inches longer than thickness of the wall.
 Bolts for attaching Top Hinge to wall should be 2 inches longer than thickness of the wall.
 No. 24 x 3 inches Flat Head Expansion Bolts are furnished for attaching Guide Angles to wall.
 Wall Bolts are furnished only when specified on order.

COBURN

Regular "H. F. A."

Erection Sheet.

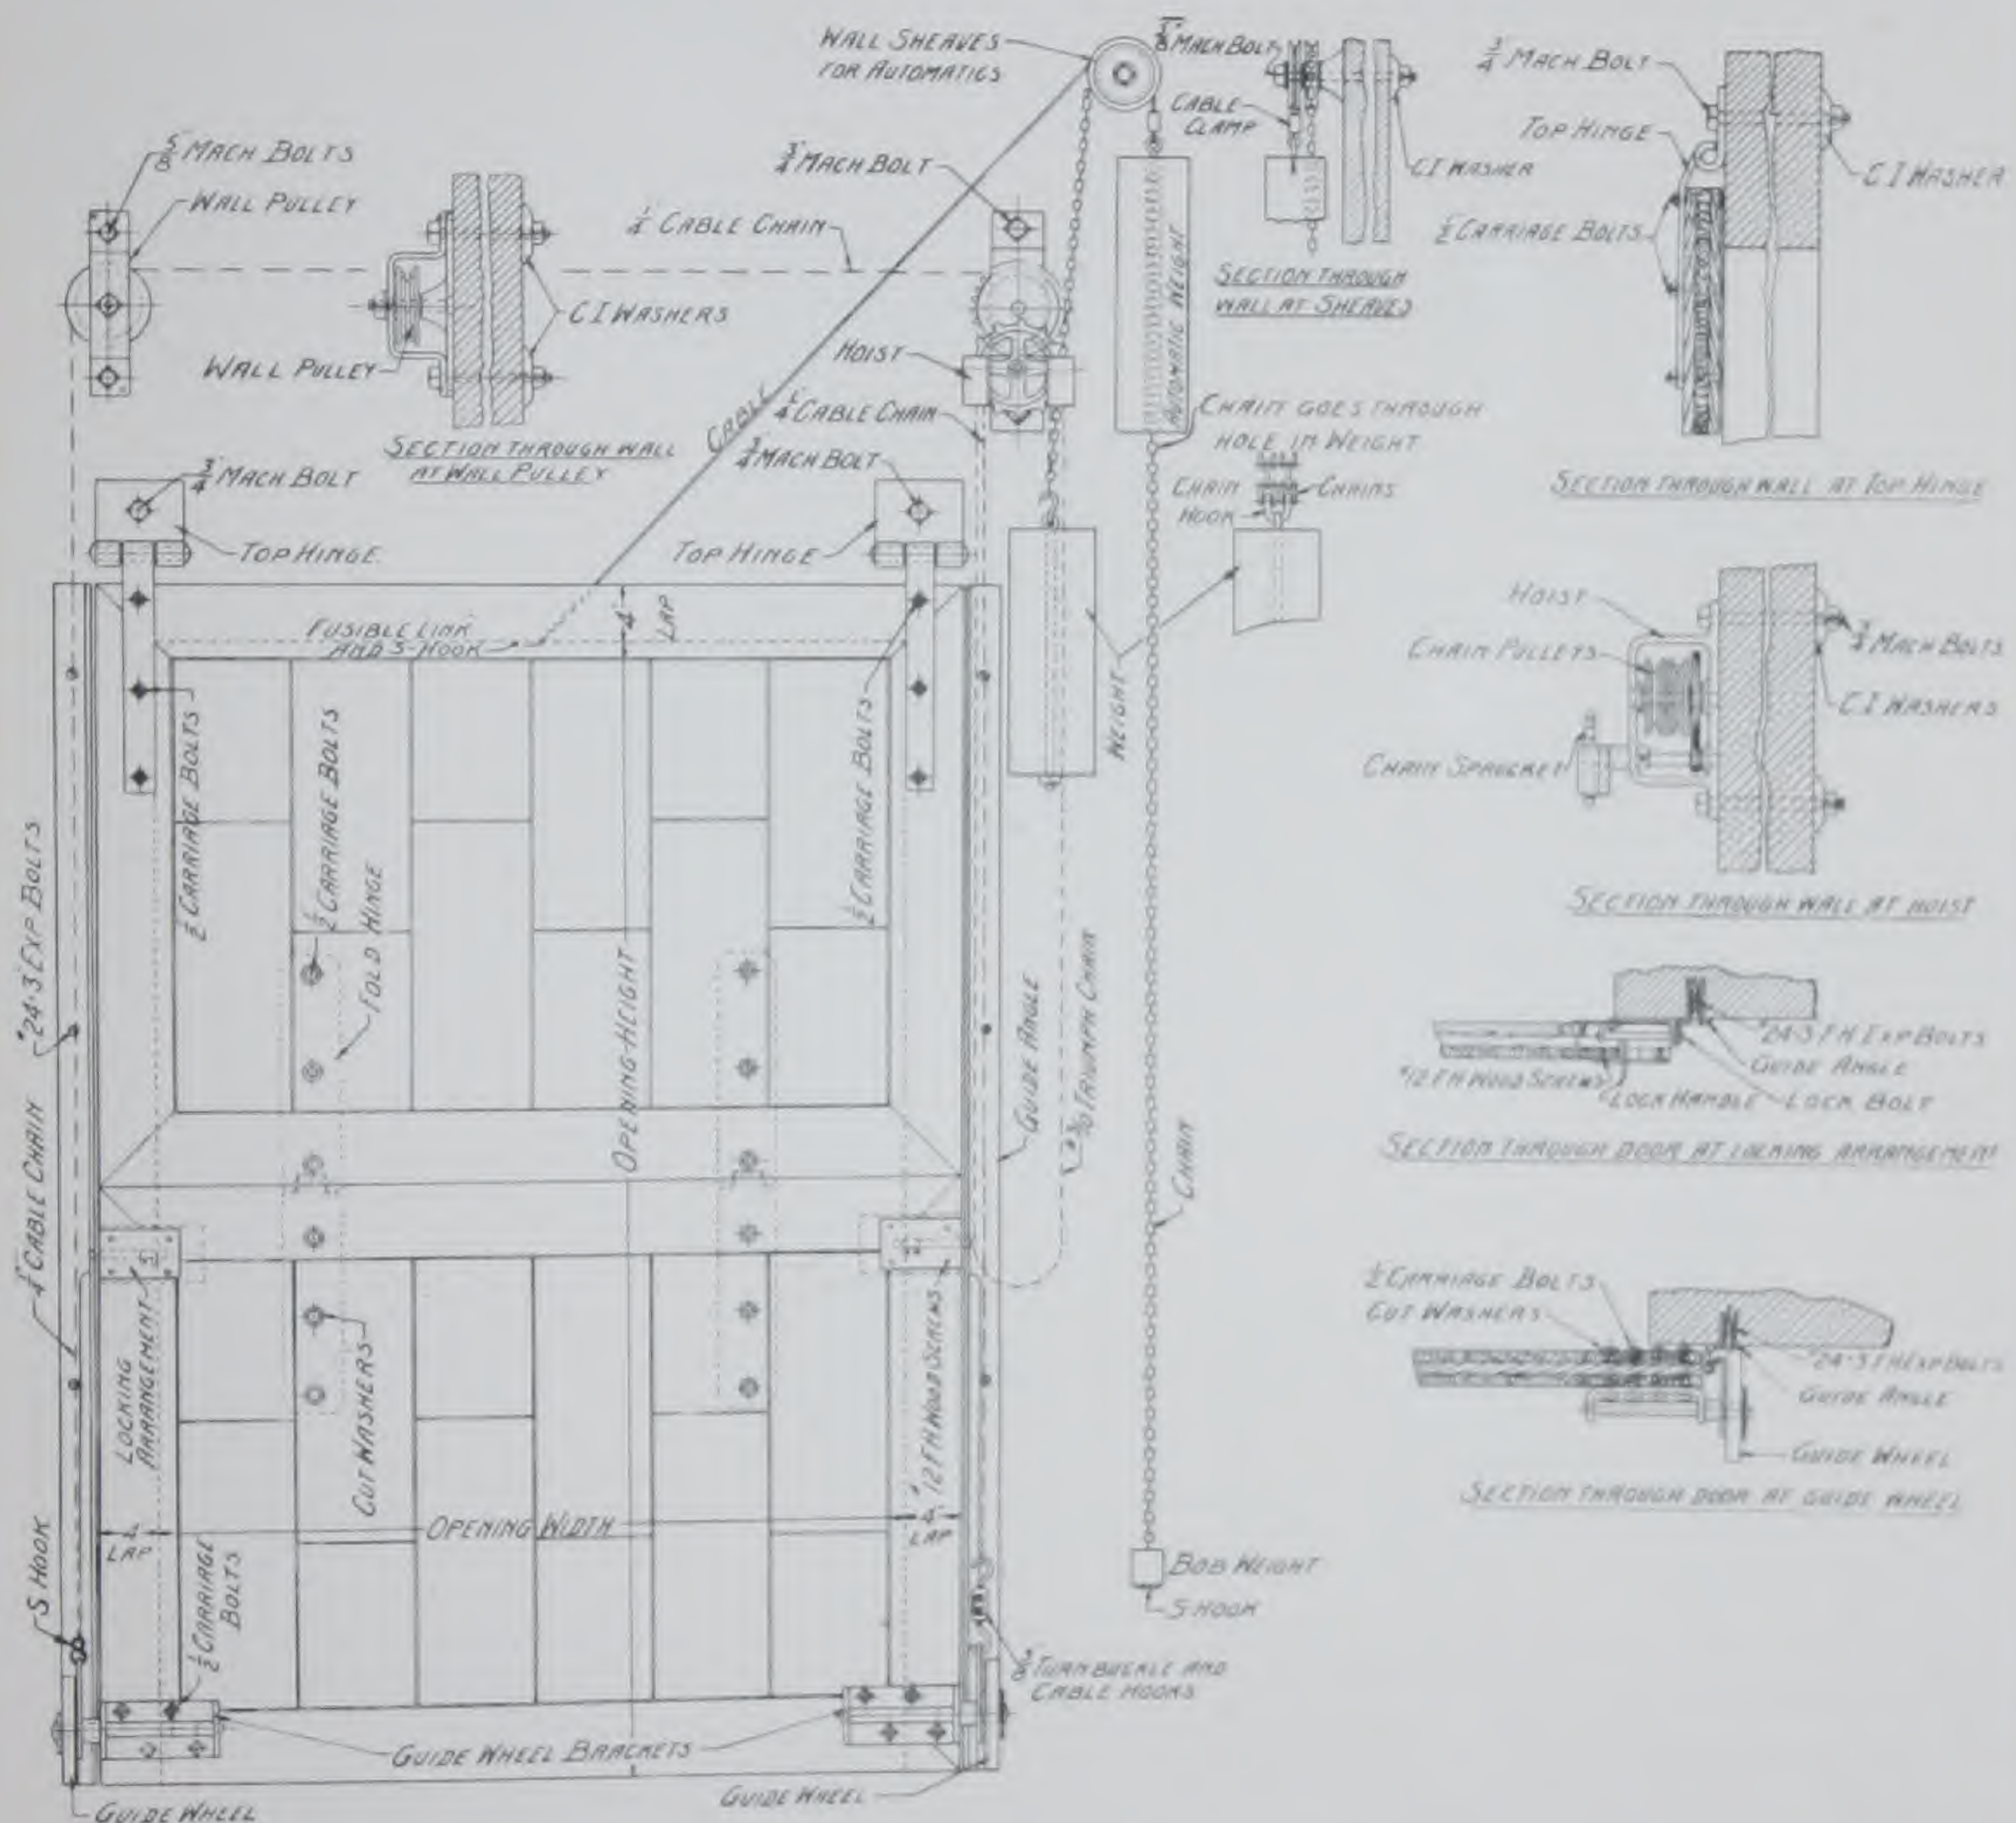

Bolts for attaching Wall Pulley to wall should be 2 inches longer than thickness of the wall.

Bolts for attaching Hoist to wall should be 2 inches longer than thickness of the wall.

Bolts for attaching Top Hinge to wall should be 2 inches longer than thickness of the wall.

No. 24 x 3 inch Flat Head Expansion Bolts are furnished for attaching Guide Angles to wall.

Bolt for attaching Wall Sheaves to wall should be 6 inches longer than thickness of the wall.


All Hardware, Screws and Bolts necessary to erect this door are furnished, and no shortage will be allowed unless claim for same is made within ten days.

Wall Bolts are furnished only when specified on order.

COBURN

Regular "N"

Erection Sheet

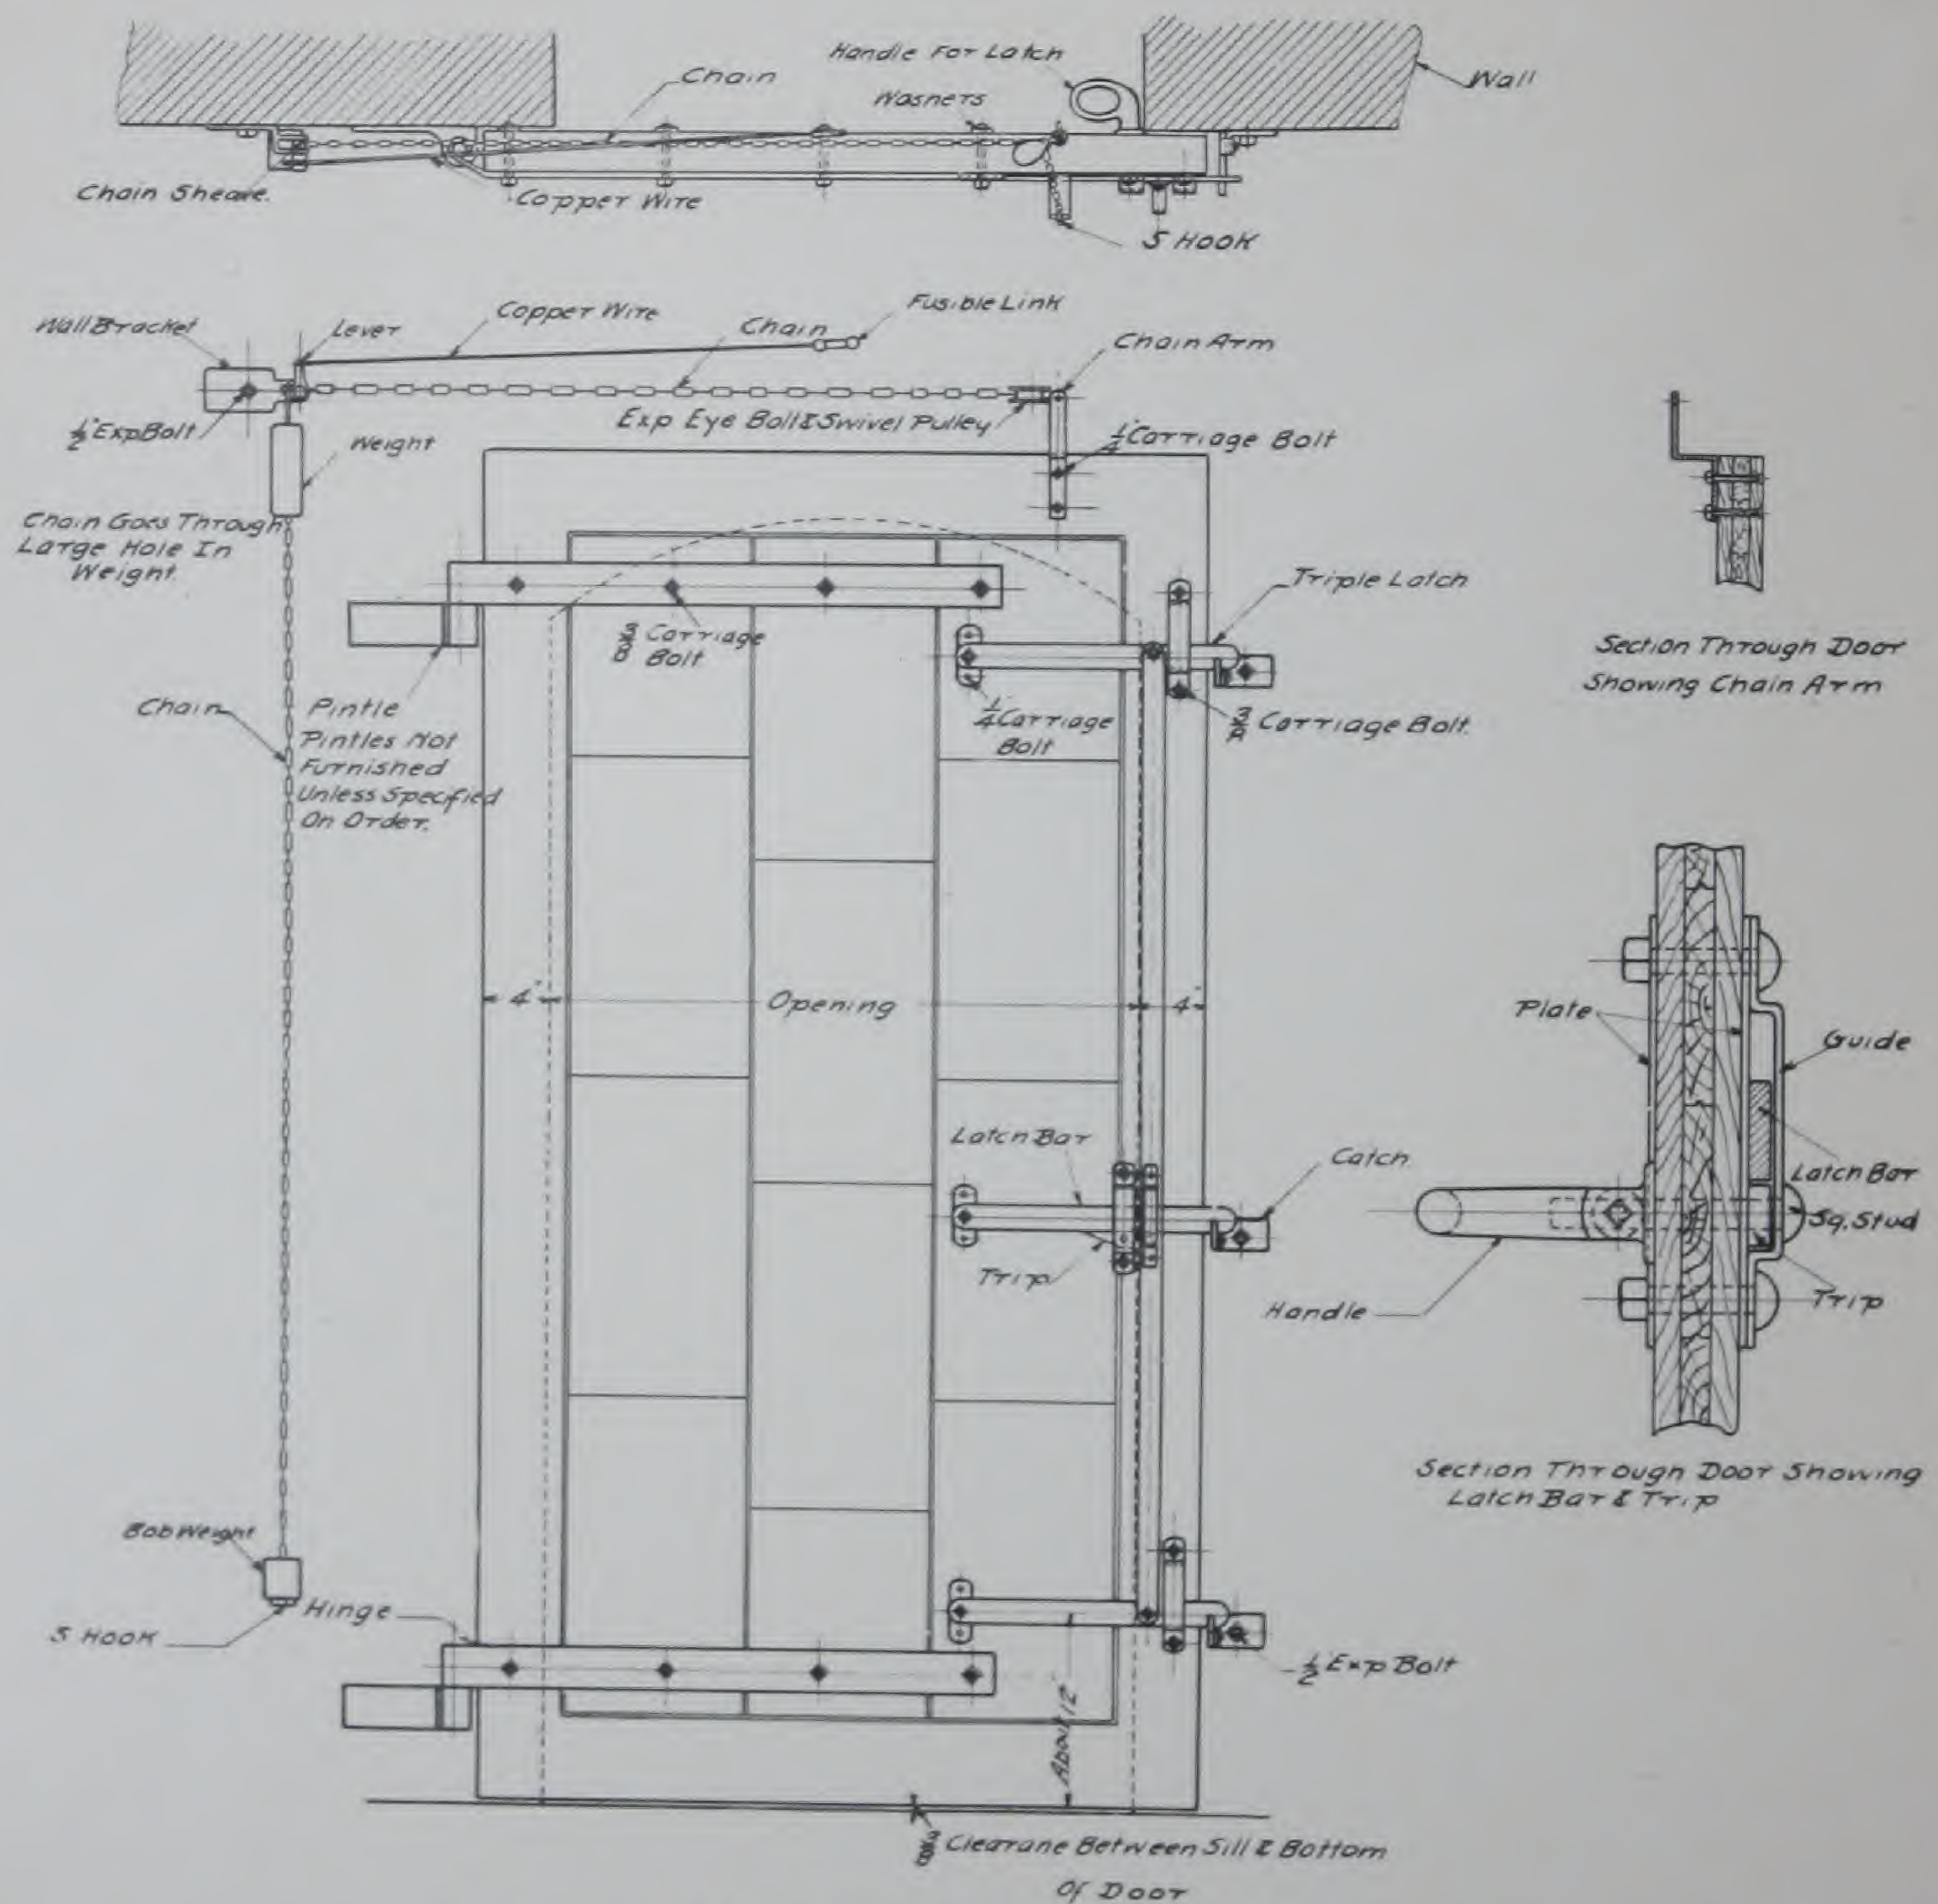


This is a right hand swing door.

If walls are of hollow tile Thru Bolts should be used instead of Expansion Bolts.
 Latch should be bolted to door and catches made to line with Latch Bars.
 Wall Bolts are furnished only when specified on order.

COBURN

Regular "N N"

Erection Sheet


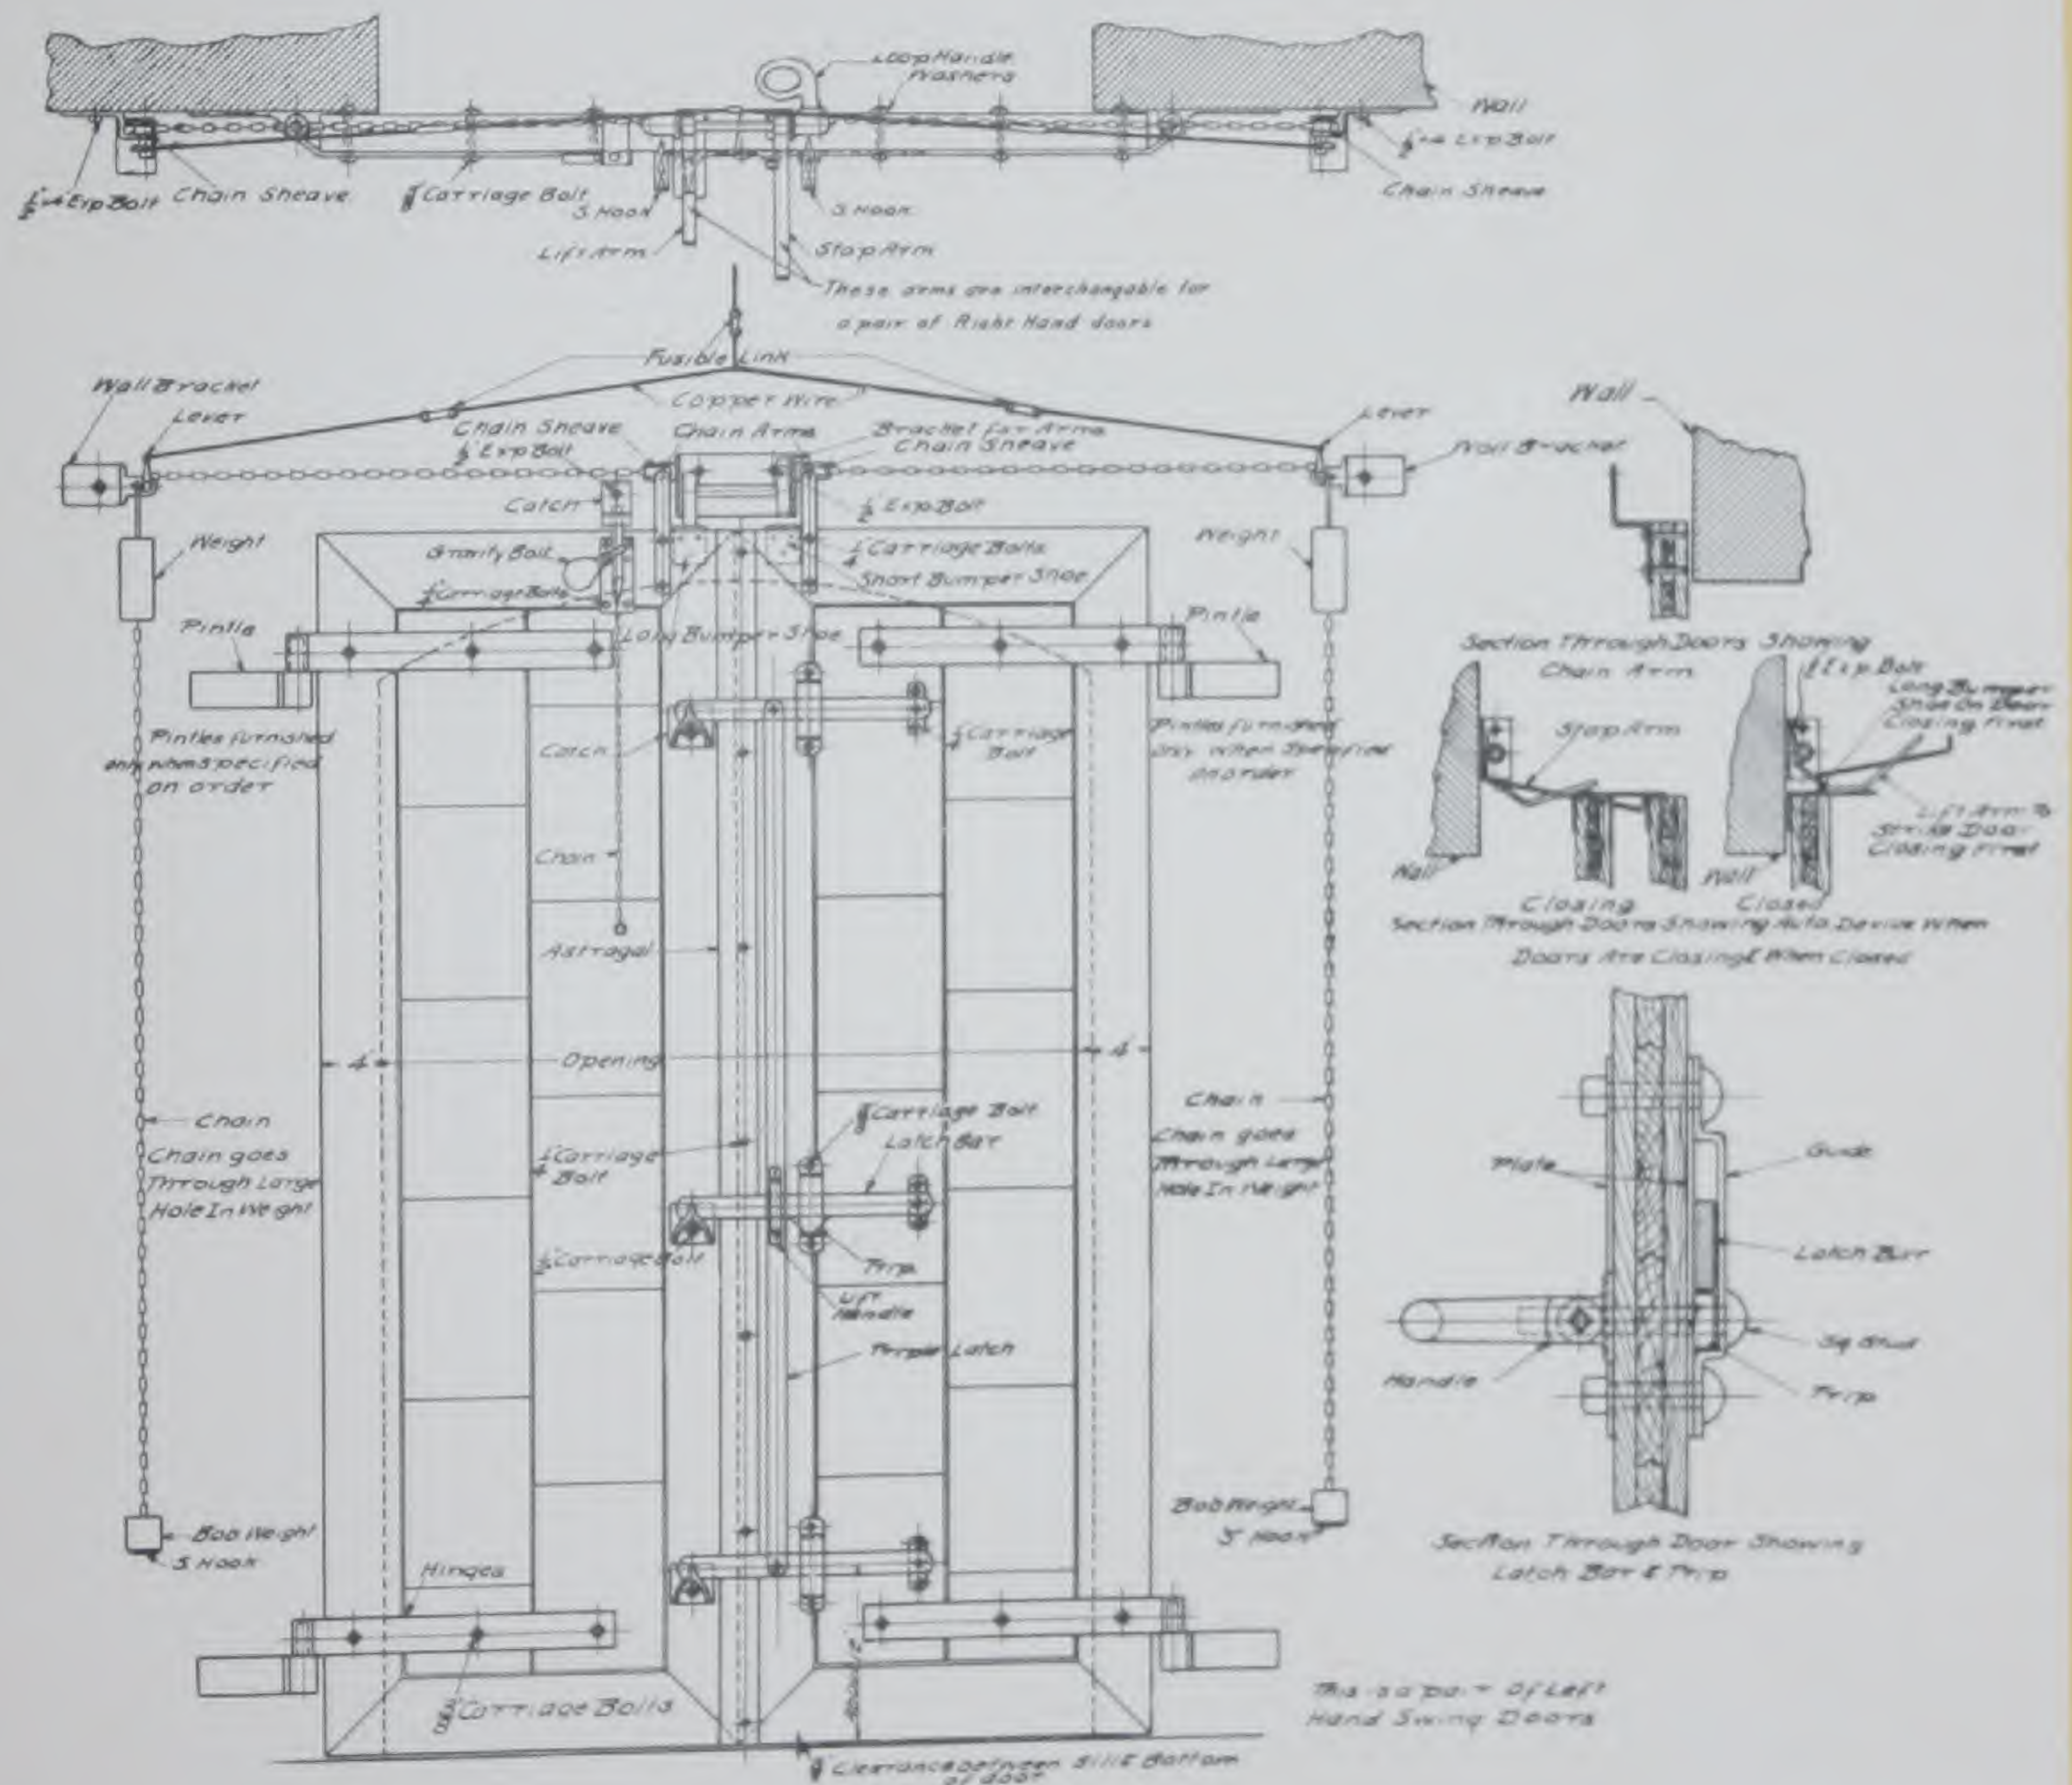


If walls are of hollow tile Thru Bolts should be used instead of Expansion Bolts.
 Latch should be bolted to door and catches made to line with Latch Bars. Latch and Astragal should be attached to swinging member.
 If Lift Arm and Stop Arm are in wrong position loosen set screws and change about and assemble.
 Wall Bolts are furnished only when specified on order.


COBURN

Regular "R"


Erection Sheet

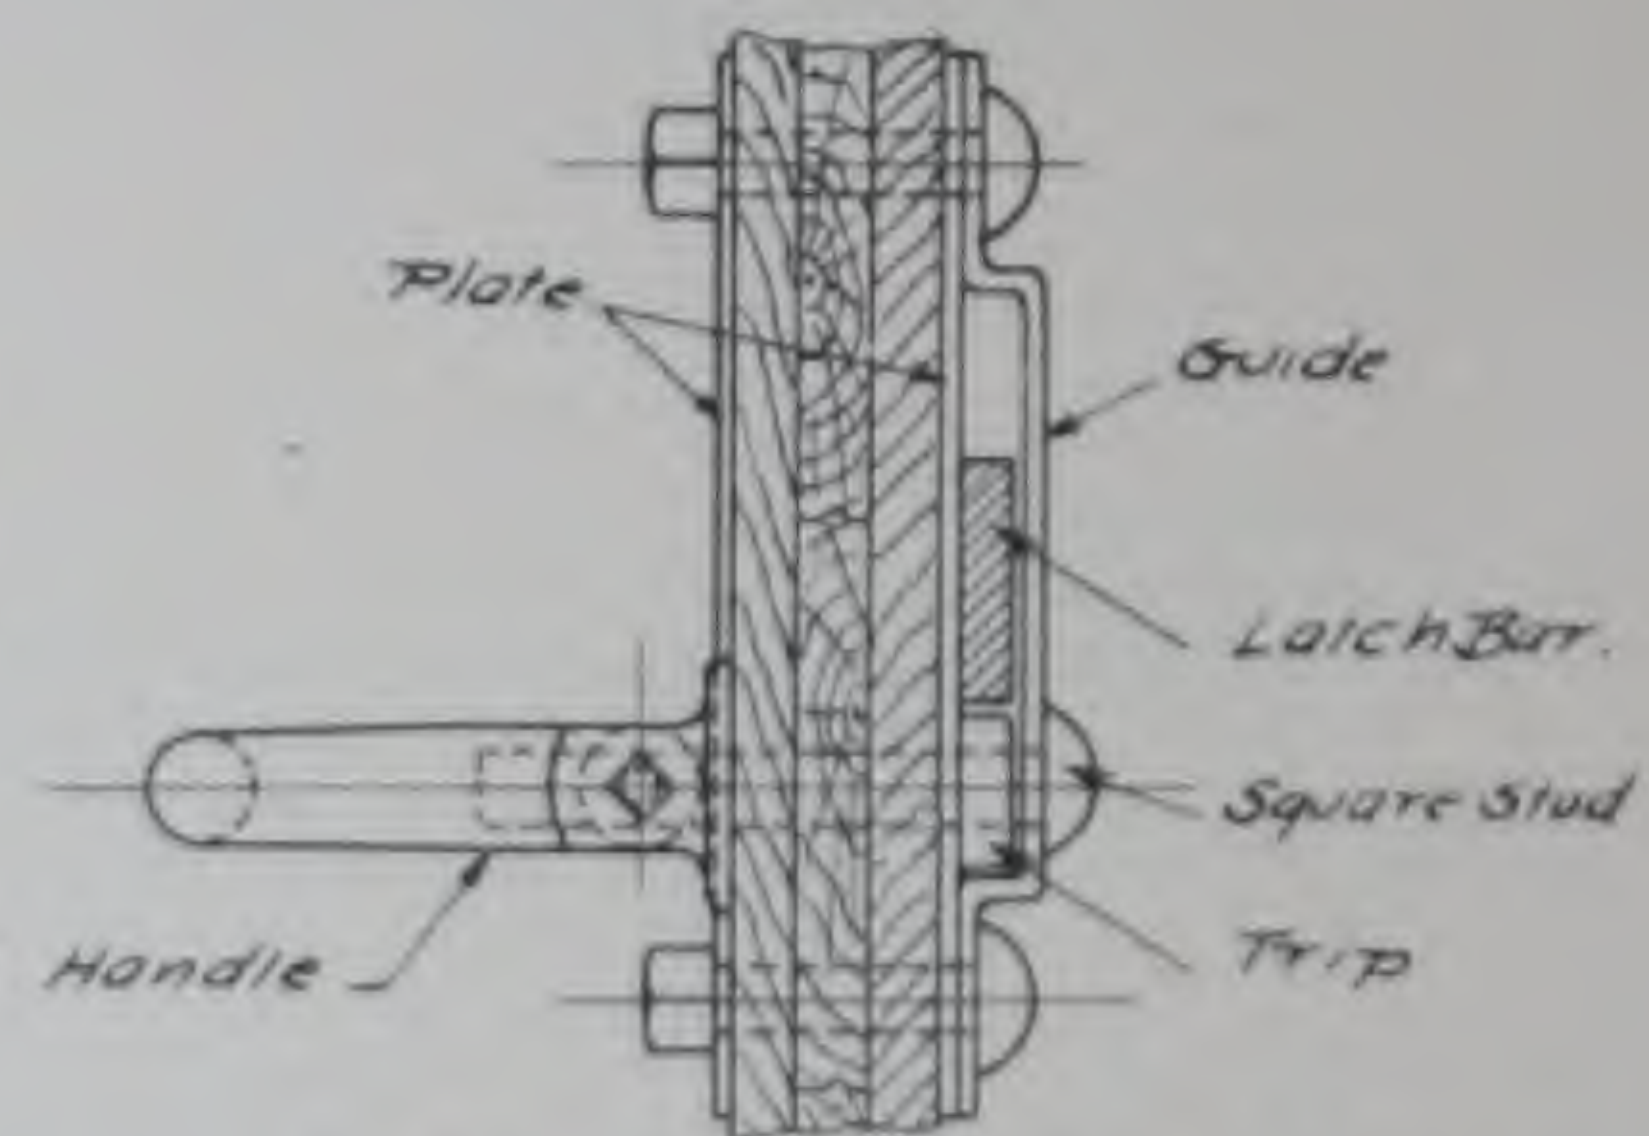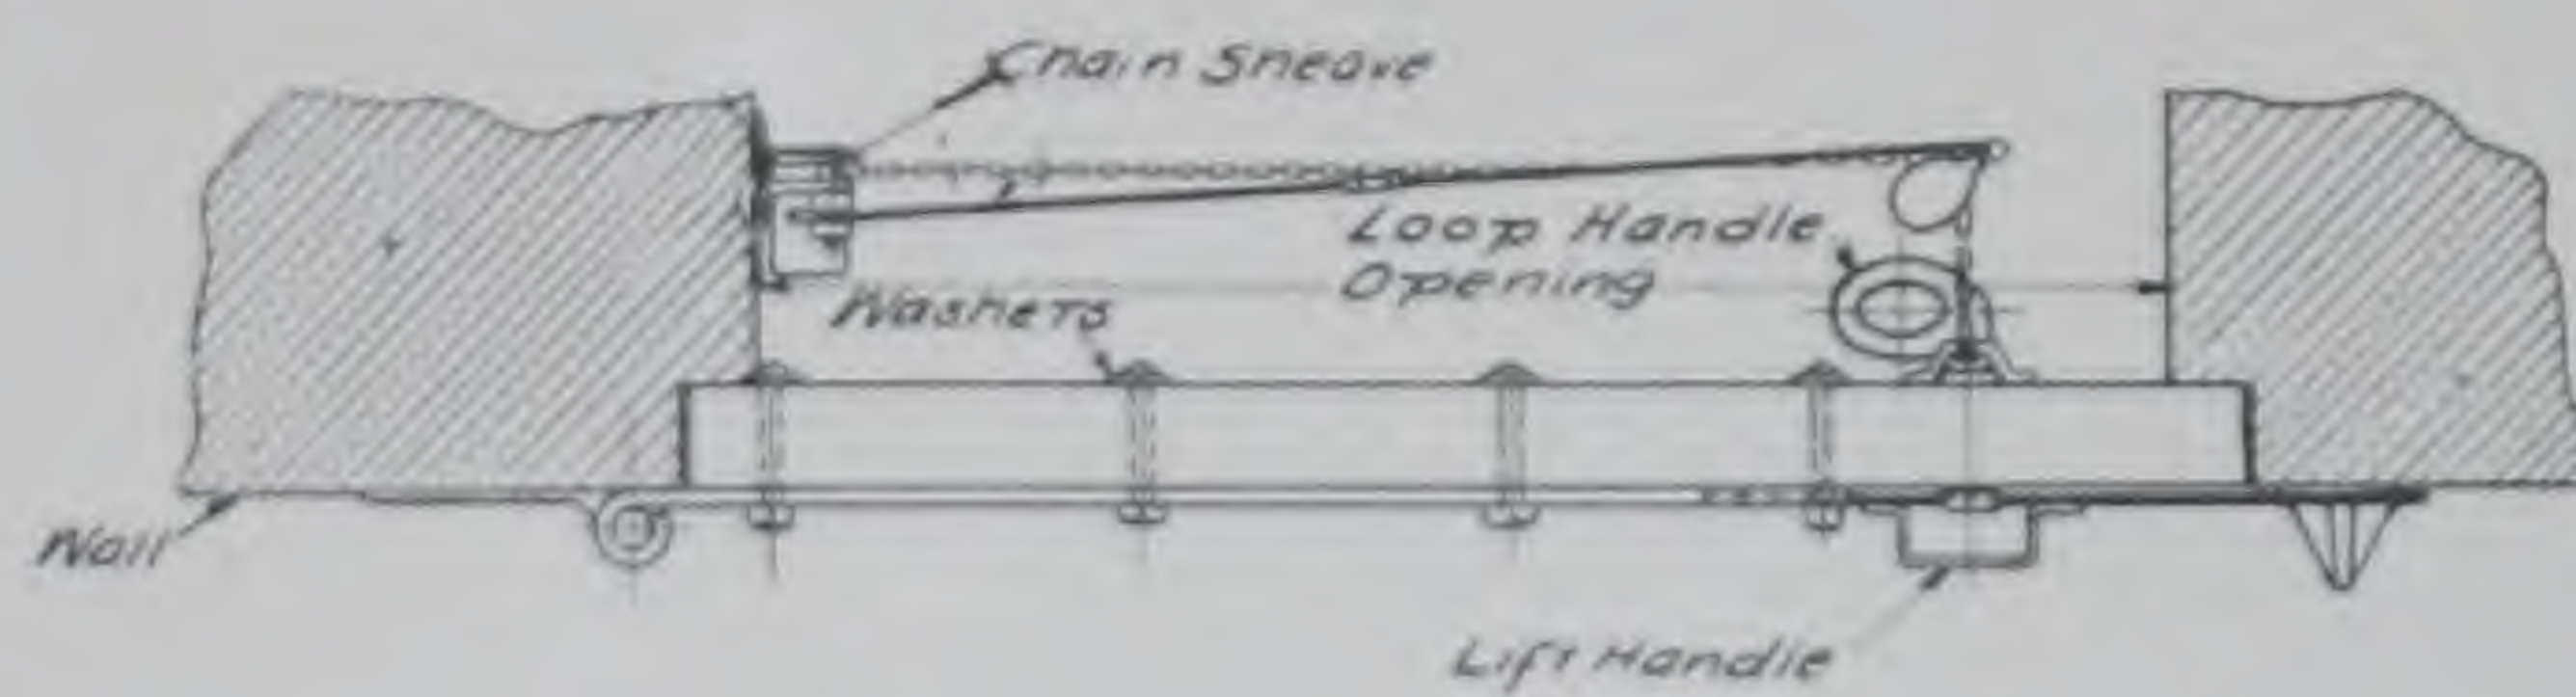


Section Through Door Showing Latch Bar & Trip

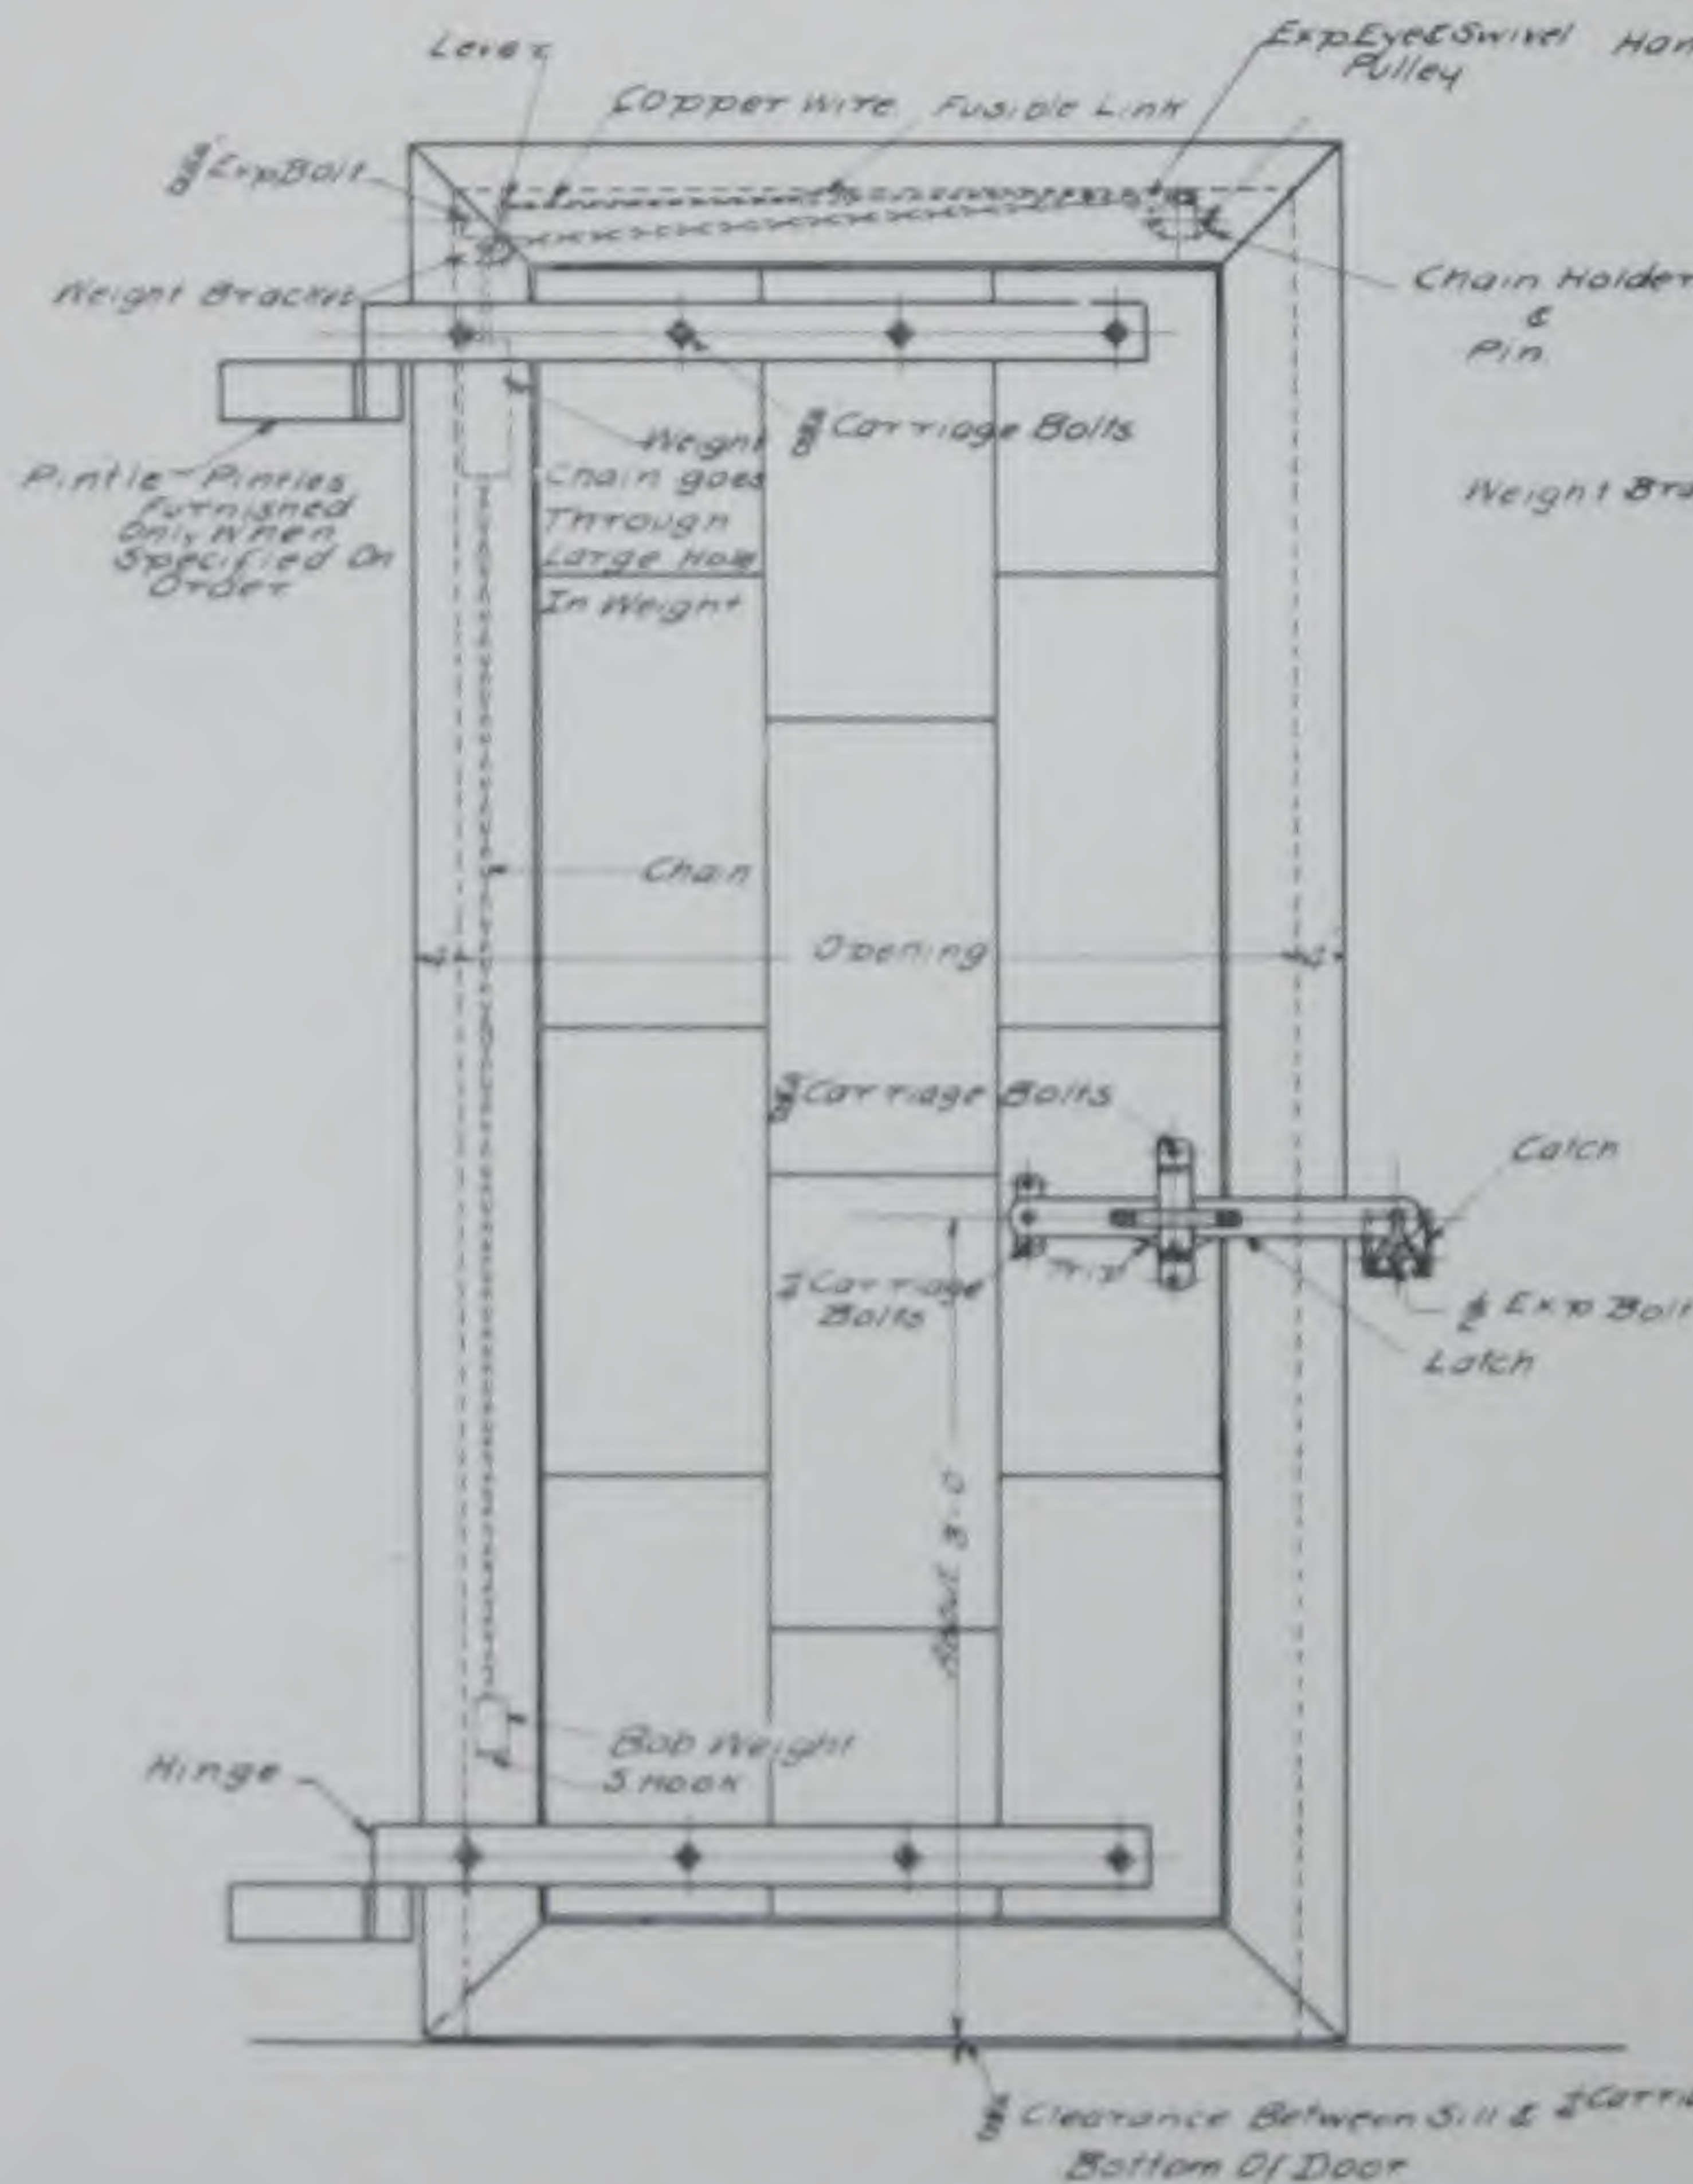

This is a right hand swing door

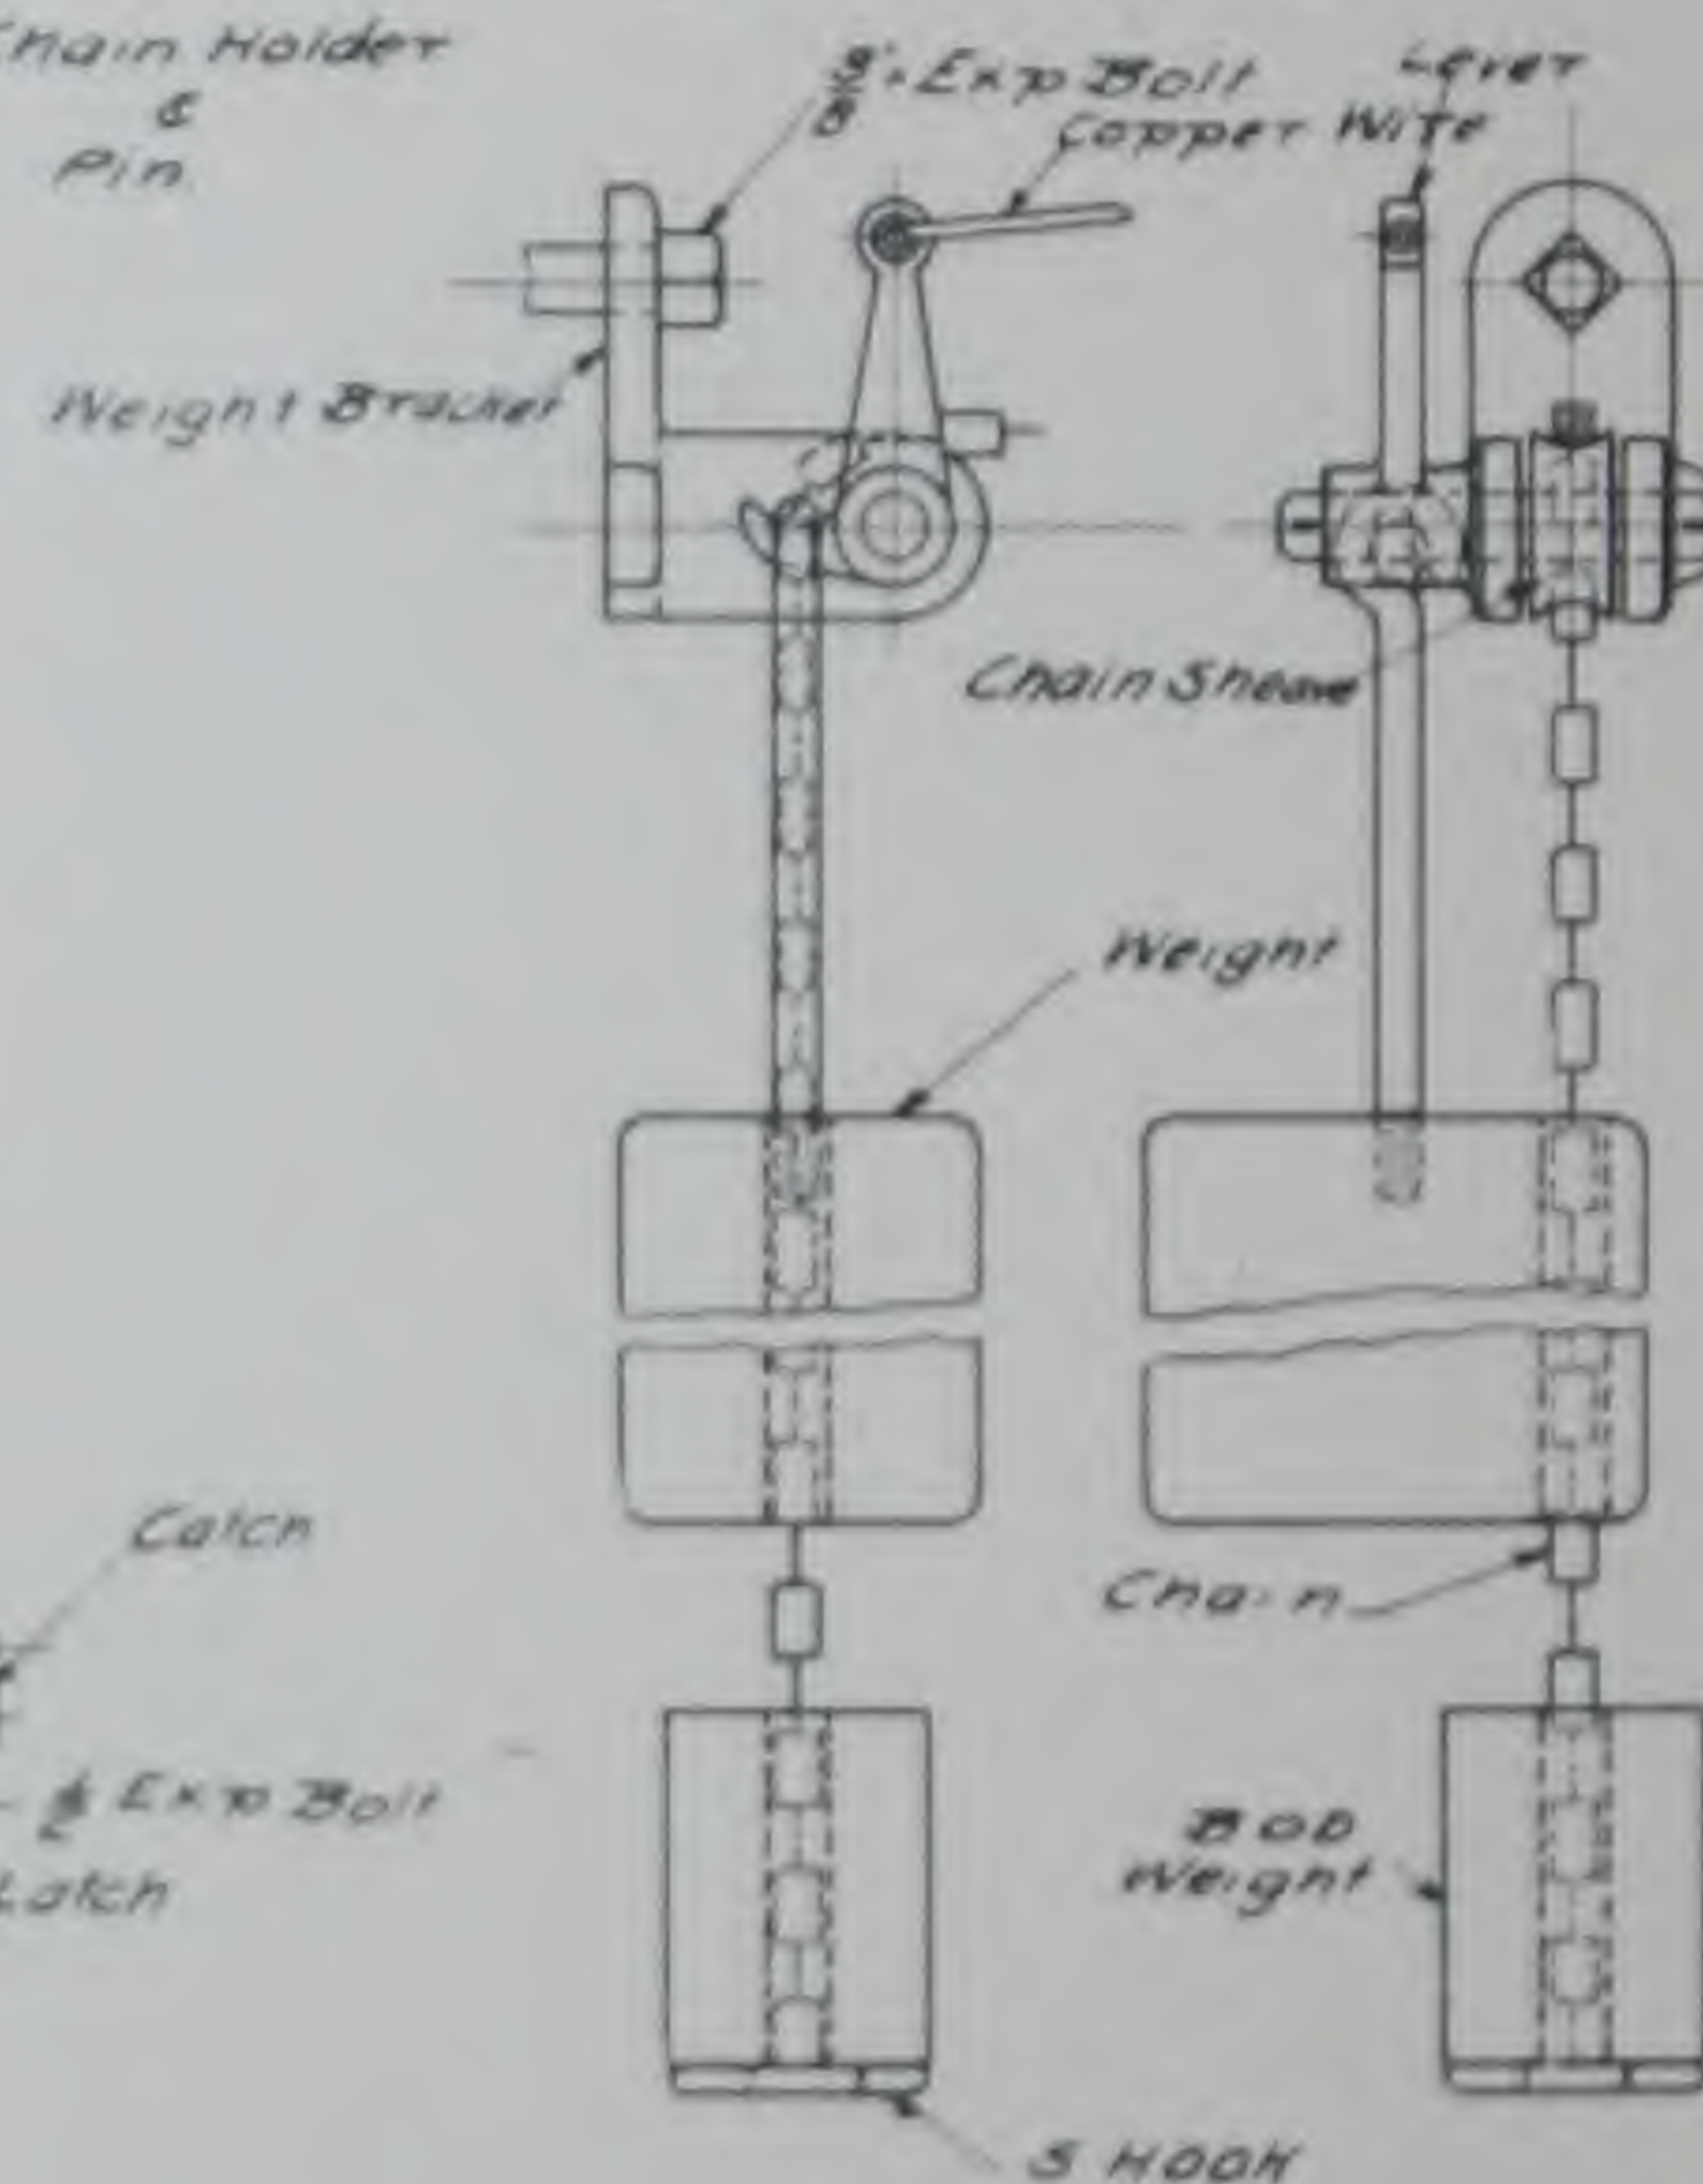

Detail of R Automatics

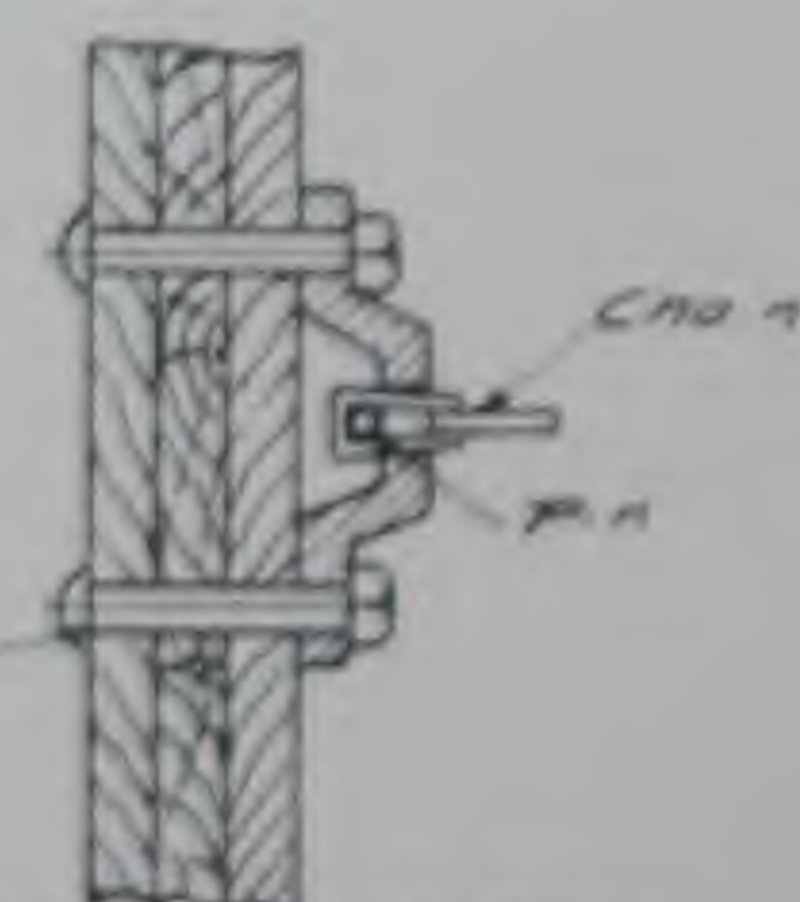

Section Through Chain Holder Showing Pin & Chain

Latch should be bolted to door and catch made to line with Latch Bar.


If Automatics go on wood metal covered frames, Lags should be used instead of Expansion Bolts and on iron frames machine screws instead of Expansion Bolts.

Wall Bolts are furnished only when specified on order.

COBURN

Style "R R"

Erection Sheet

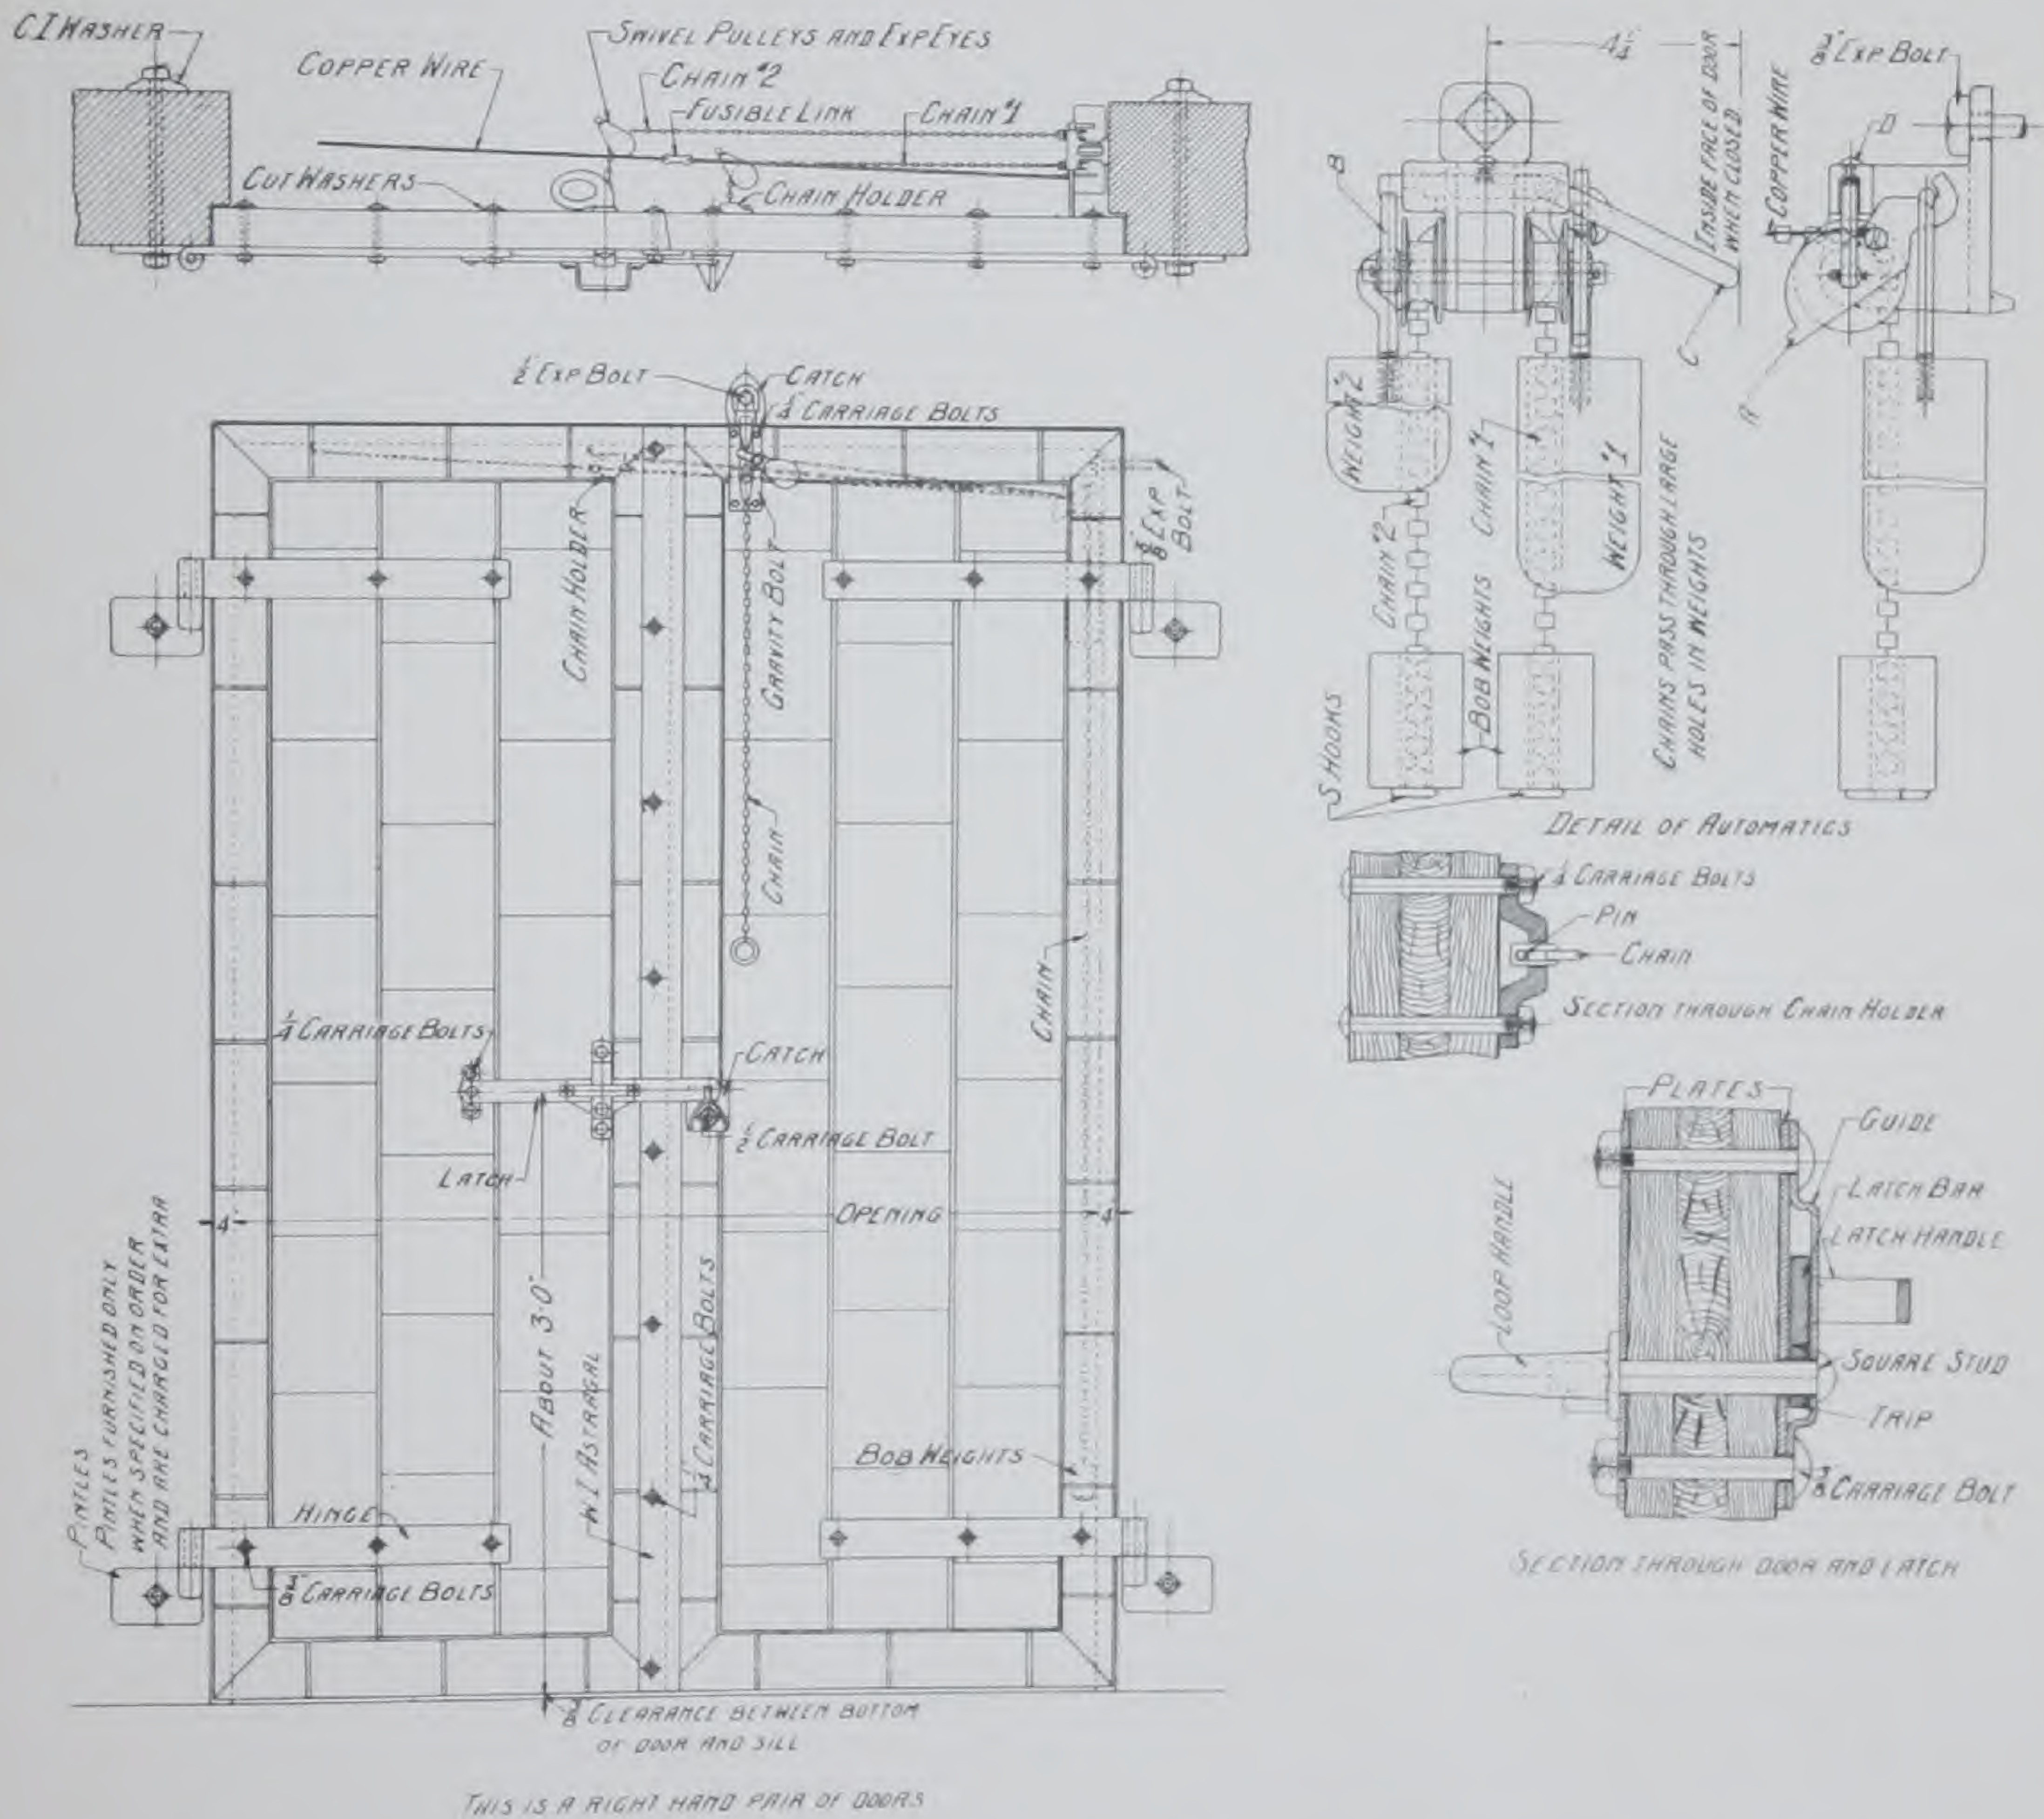




NOTE—Hinge Blocks or Pintles are not included in set of fixtures. Same are furnished only when ordered extra.

Wall Bolts are not included in set of fixtures. Same are furnished only when ordered extra.

COBURN

Regular "S. B." Shutter

Erection Sheet

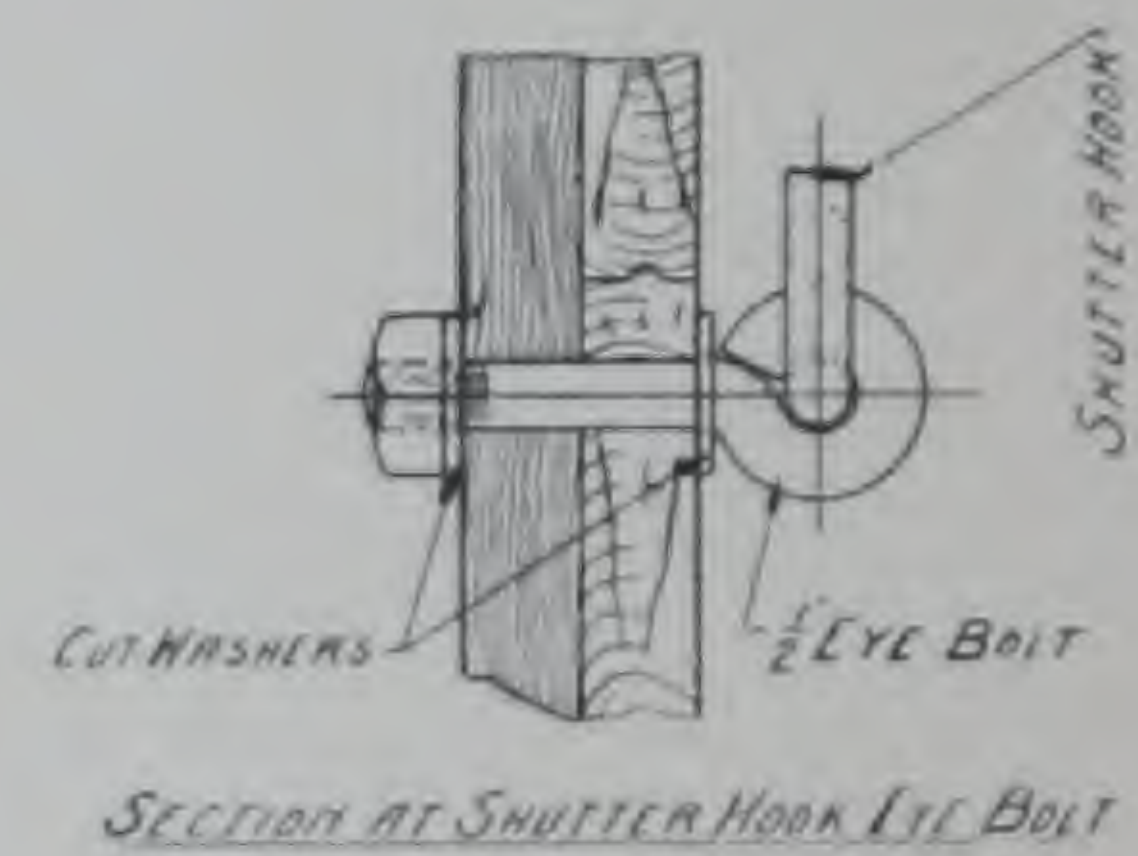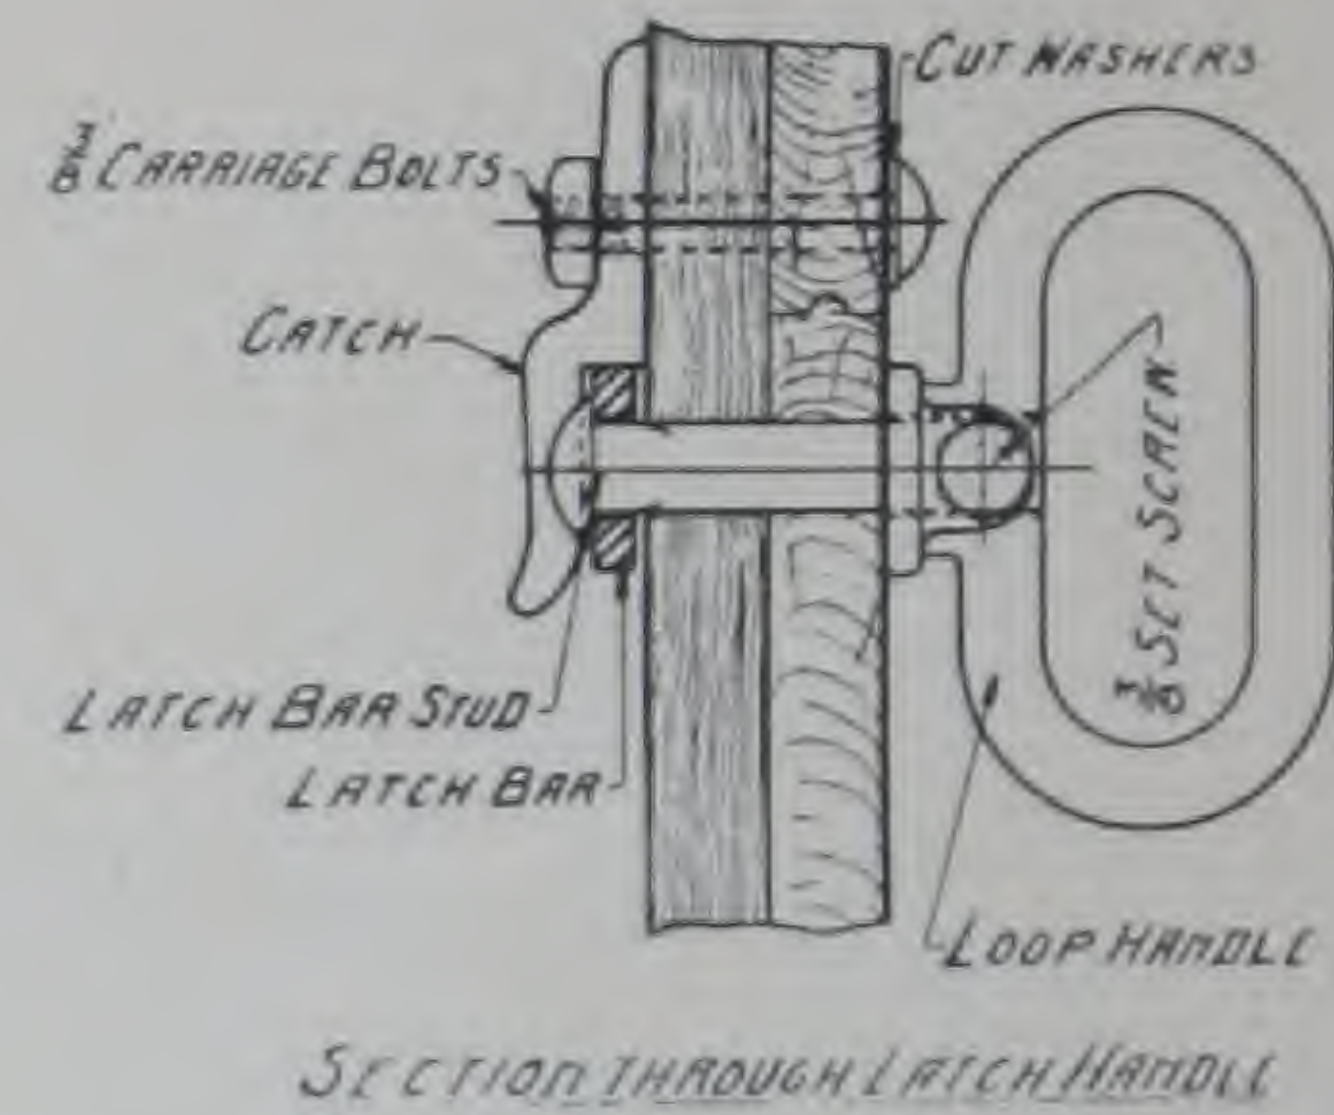
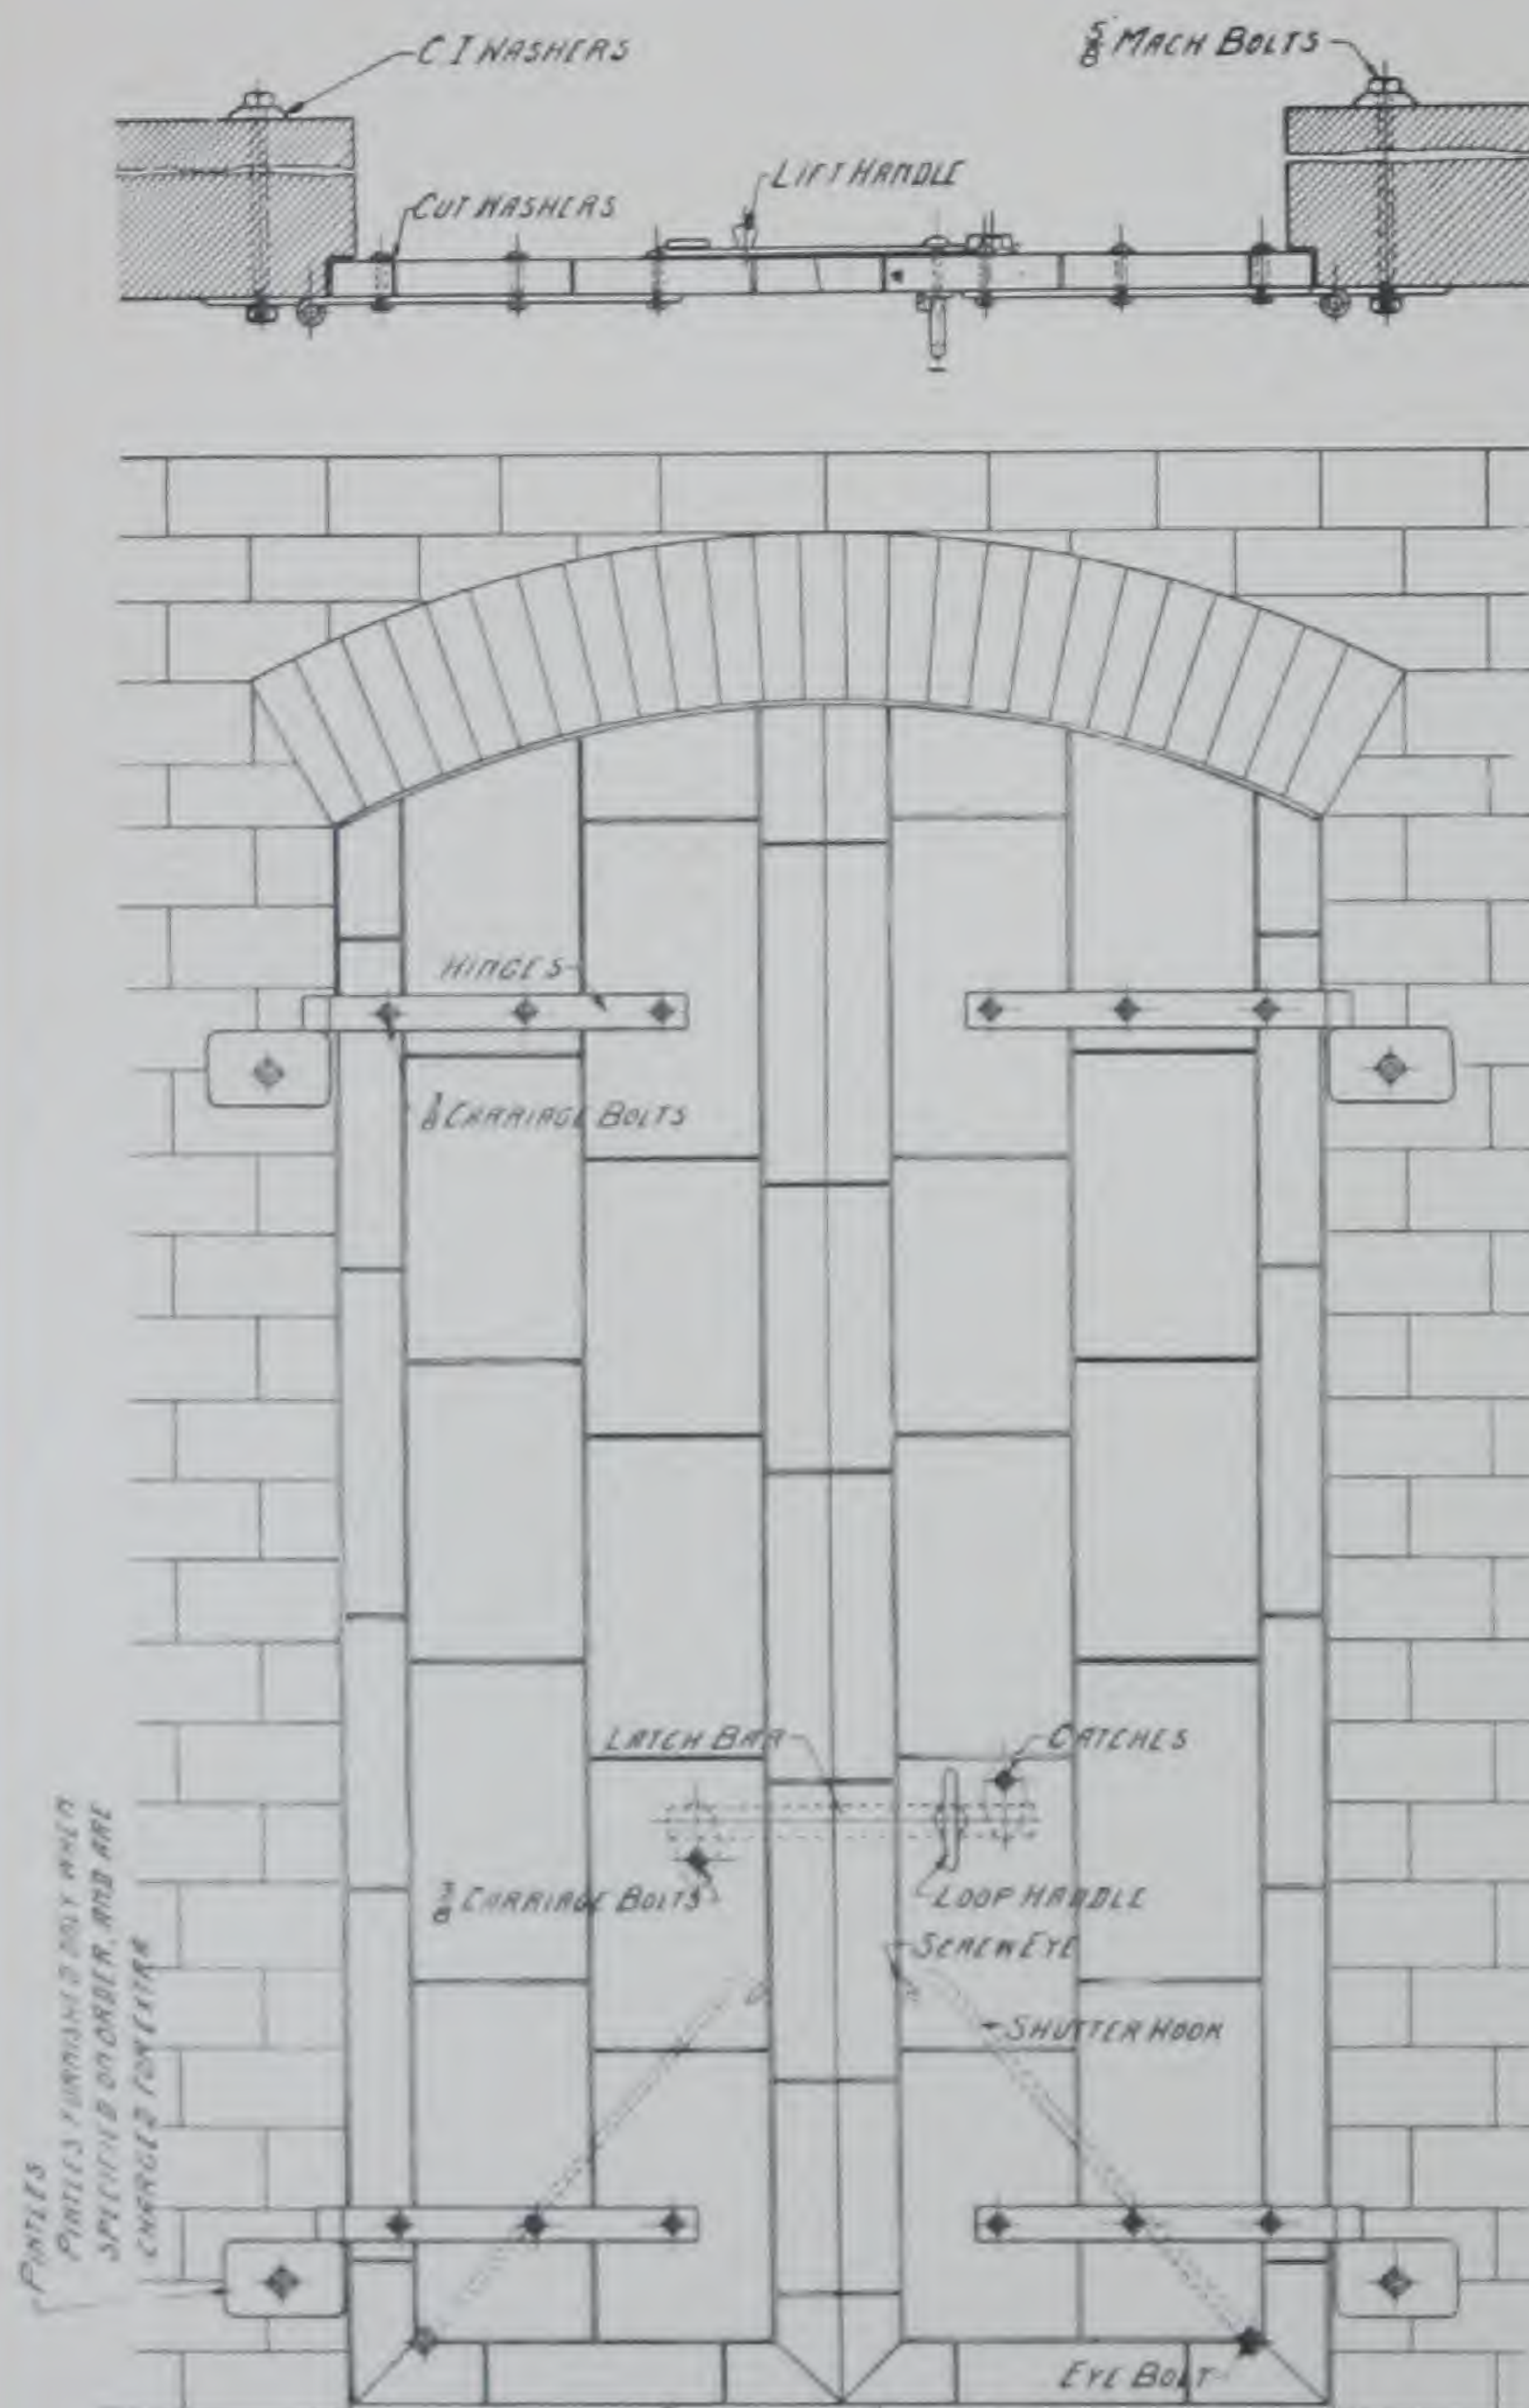


Bolts for attaching Pintles should be 2 inches longer than thickness of the wall.
 All Hardware, Screws and Bolts necessary to erect this Door are furnished.
 Wall Bolts are furnished only when specified on order.
 No shortage will be allowed unless claim for same is made within ten days.

COBURN

Regular "V" on Wall

Erection Sheet

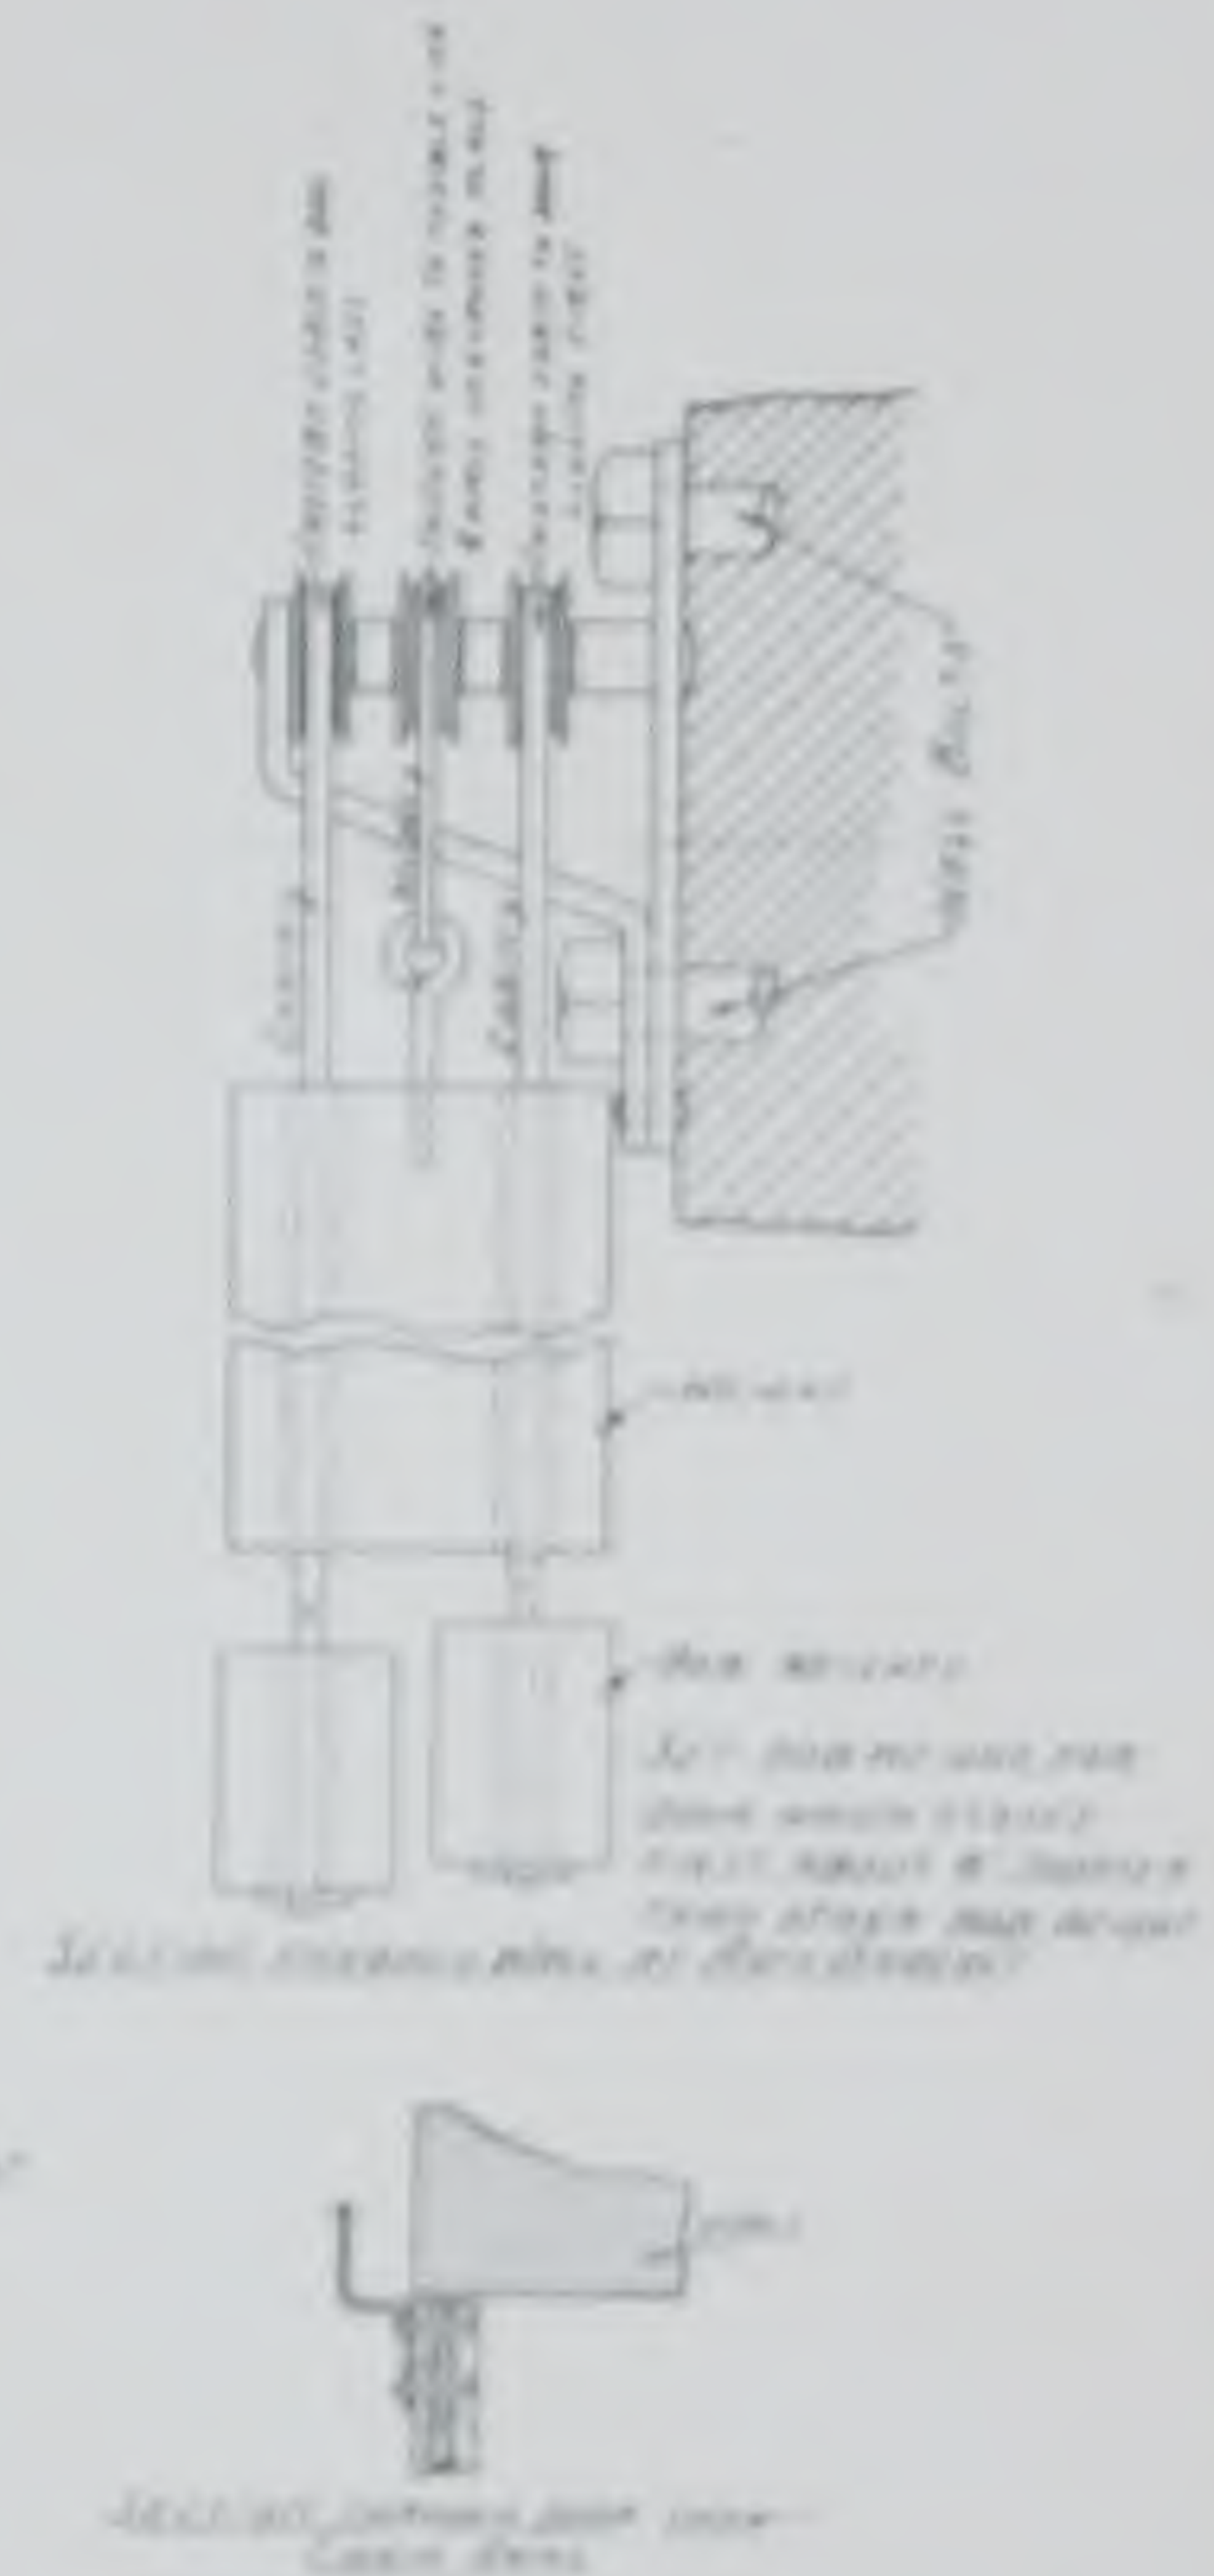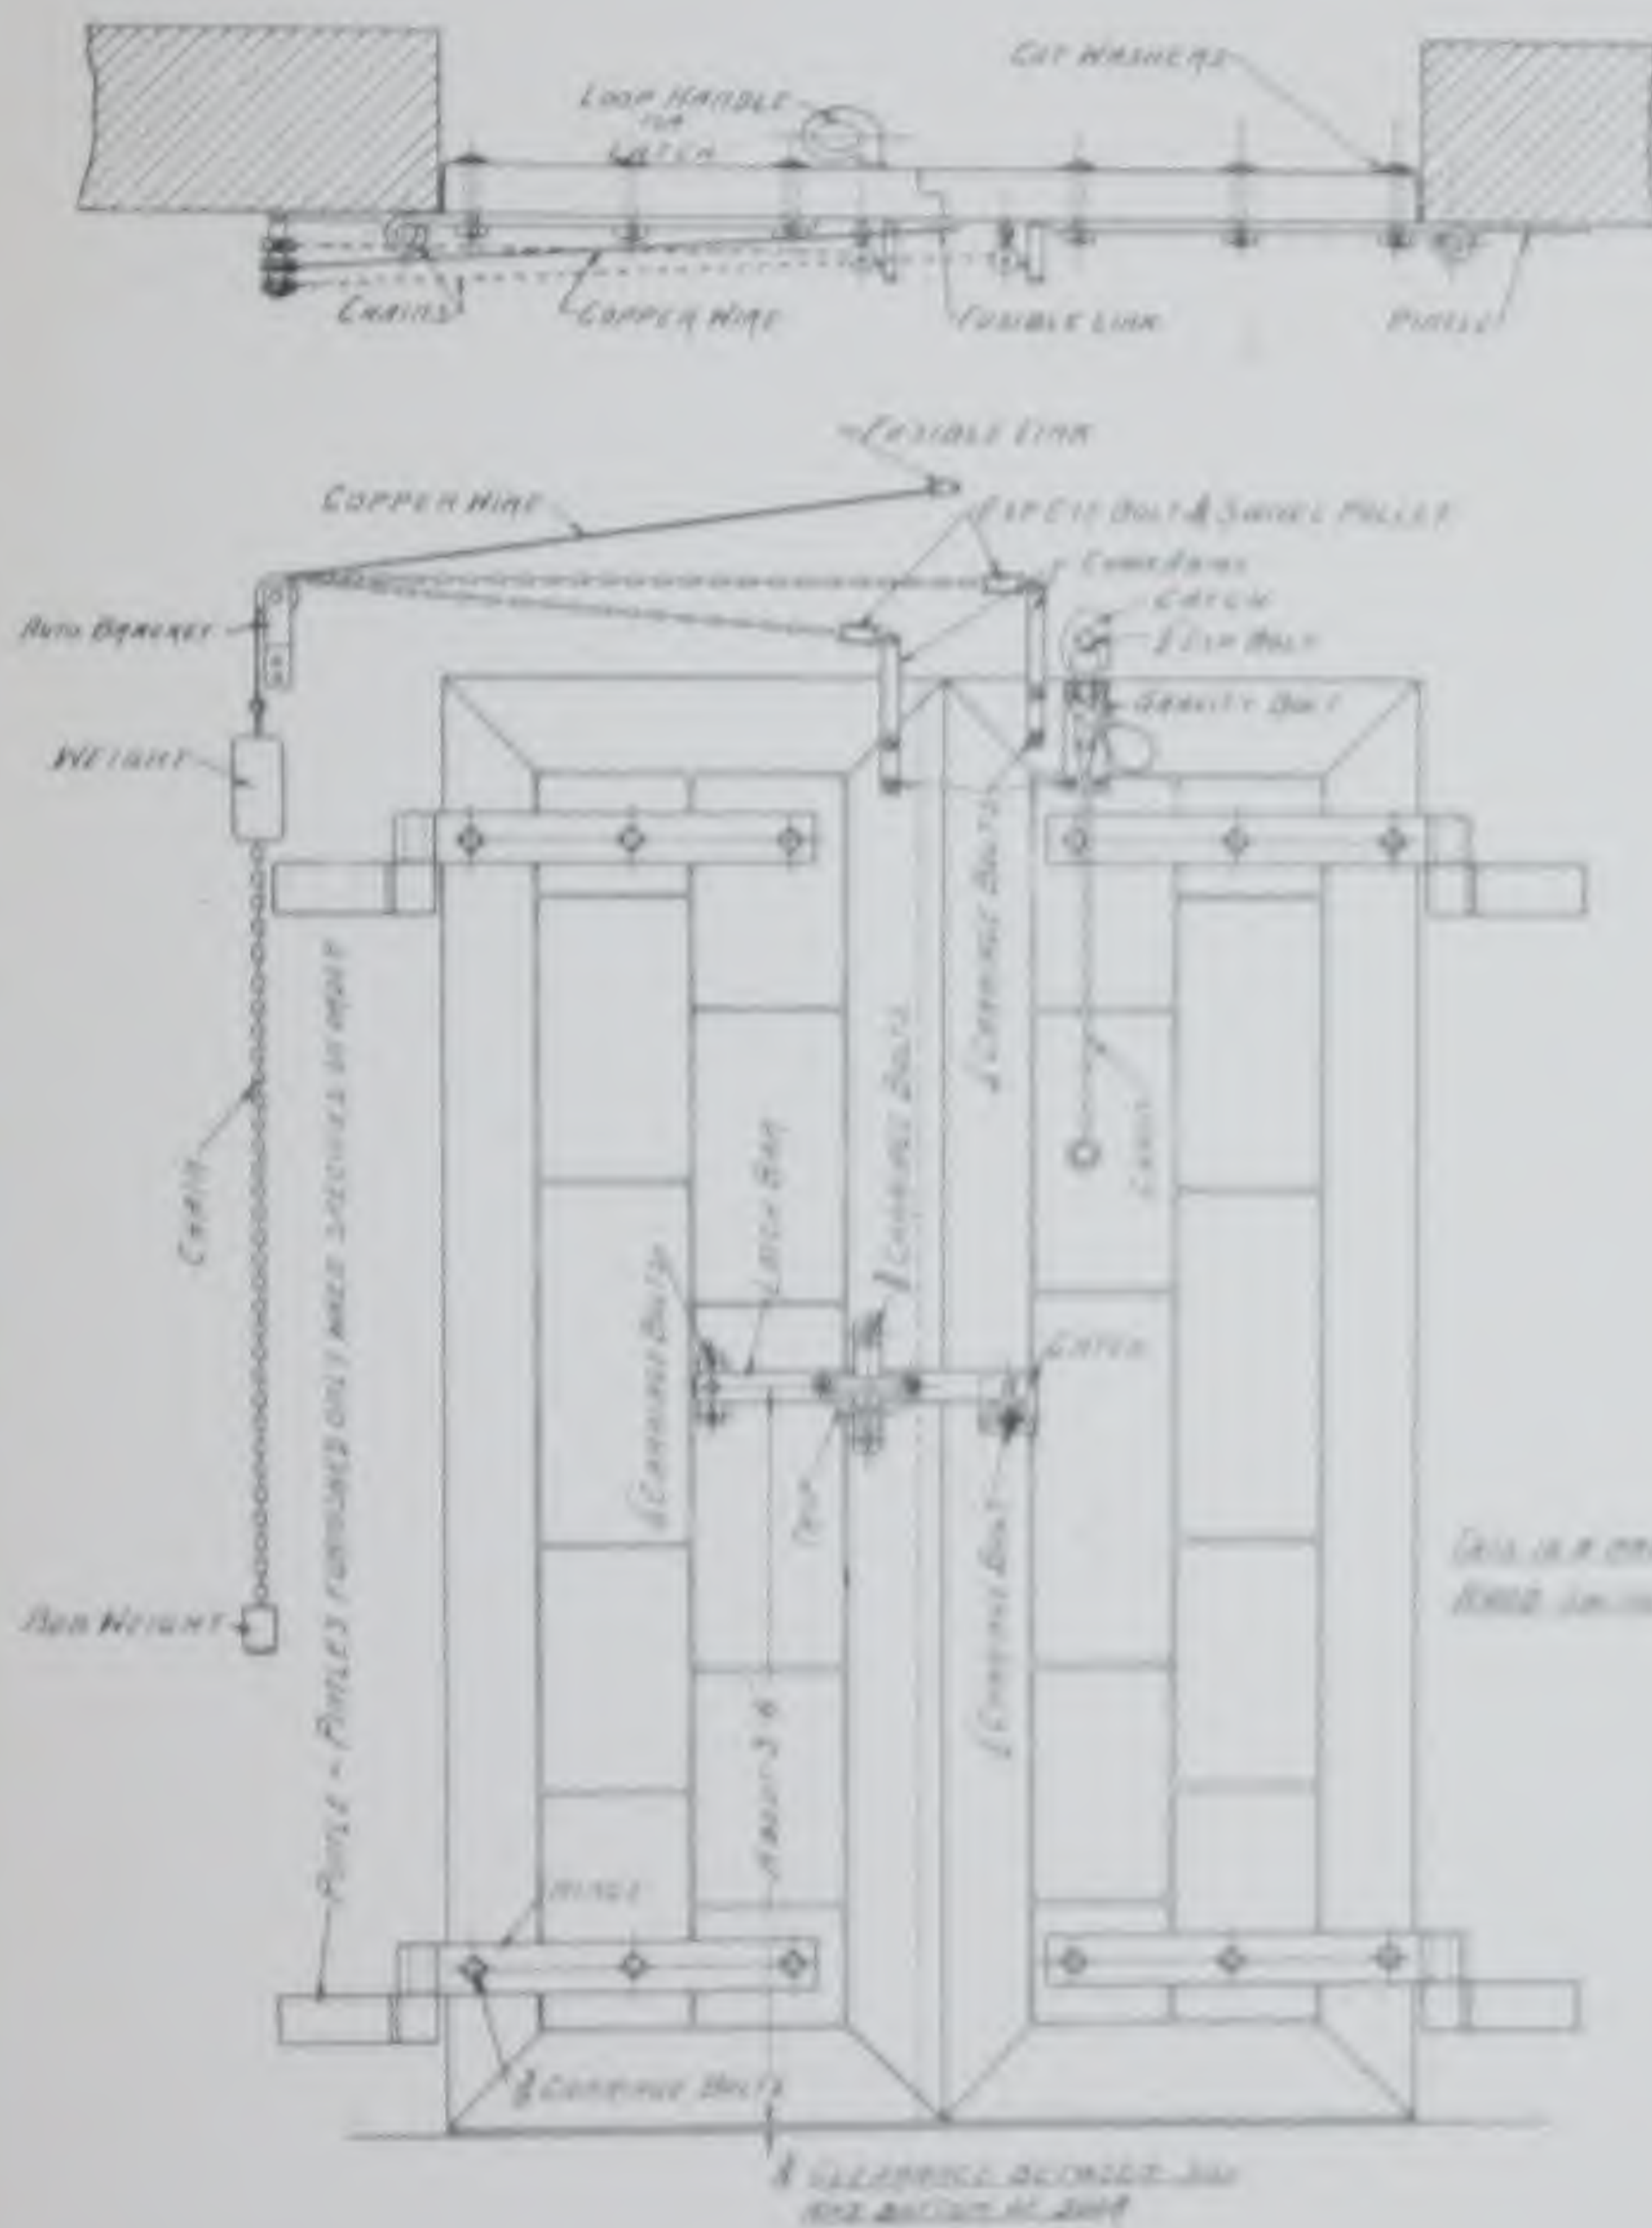

Latch should be bolted to door and catch made to line with Latch Bar.

Bolts for attaching Weight Bracket should be 1 inch longer than thickness of the wall.

All Hardware, Bolts and Screws necessary to erect this door are furnished.


Wall Bolts are furnished only when specified on order.

No shortage will be allowed unless claim for same is made within ten days.

COBURN

Style "H B"

Erection Sheet

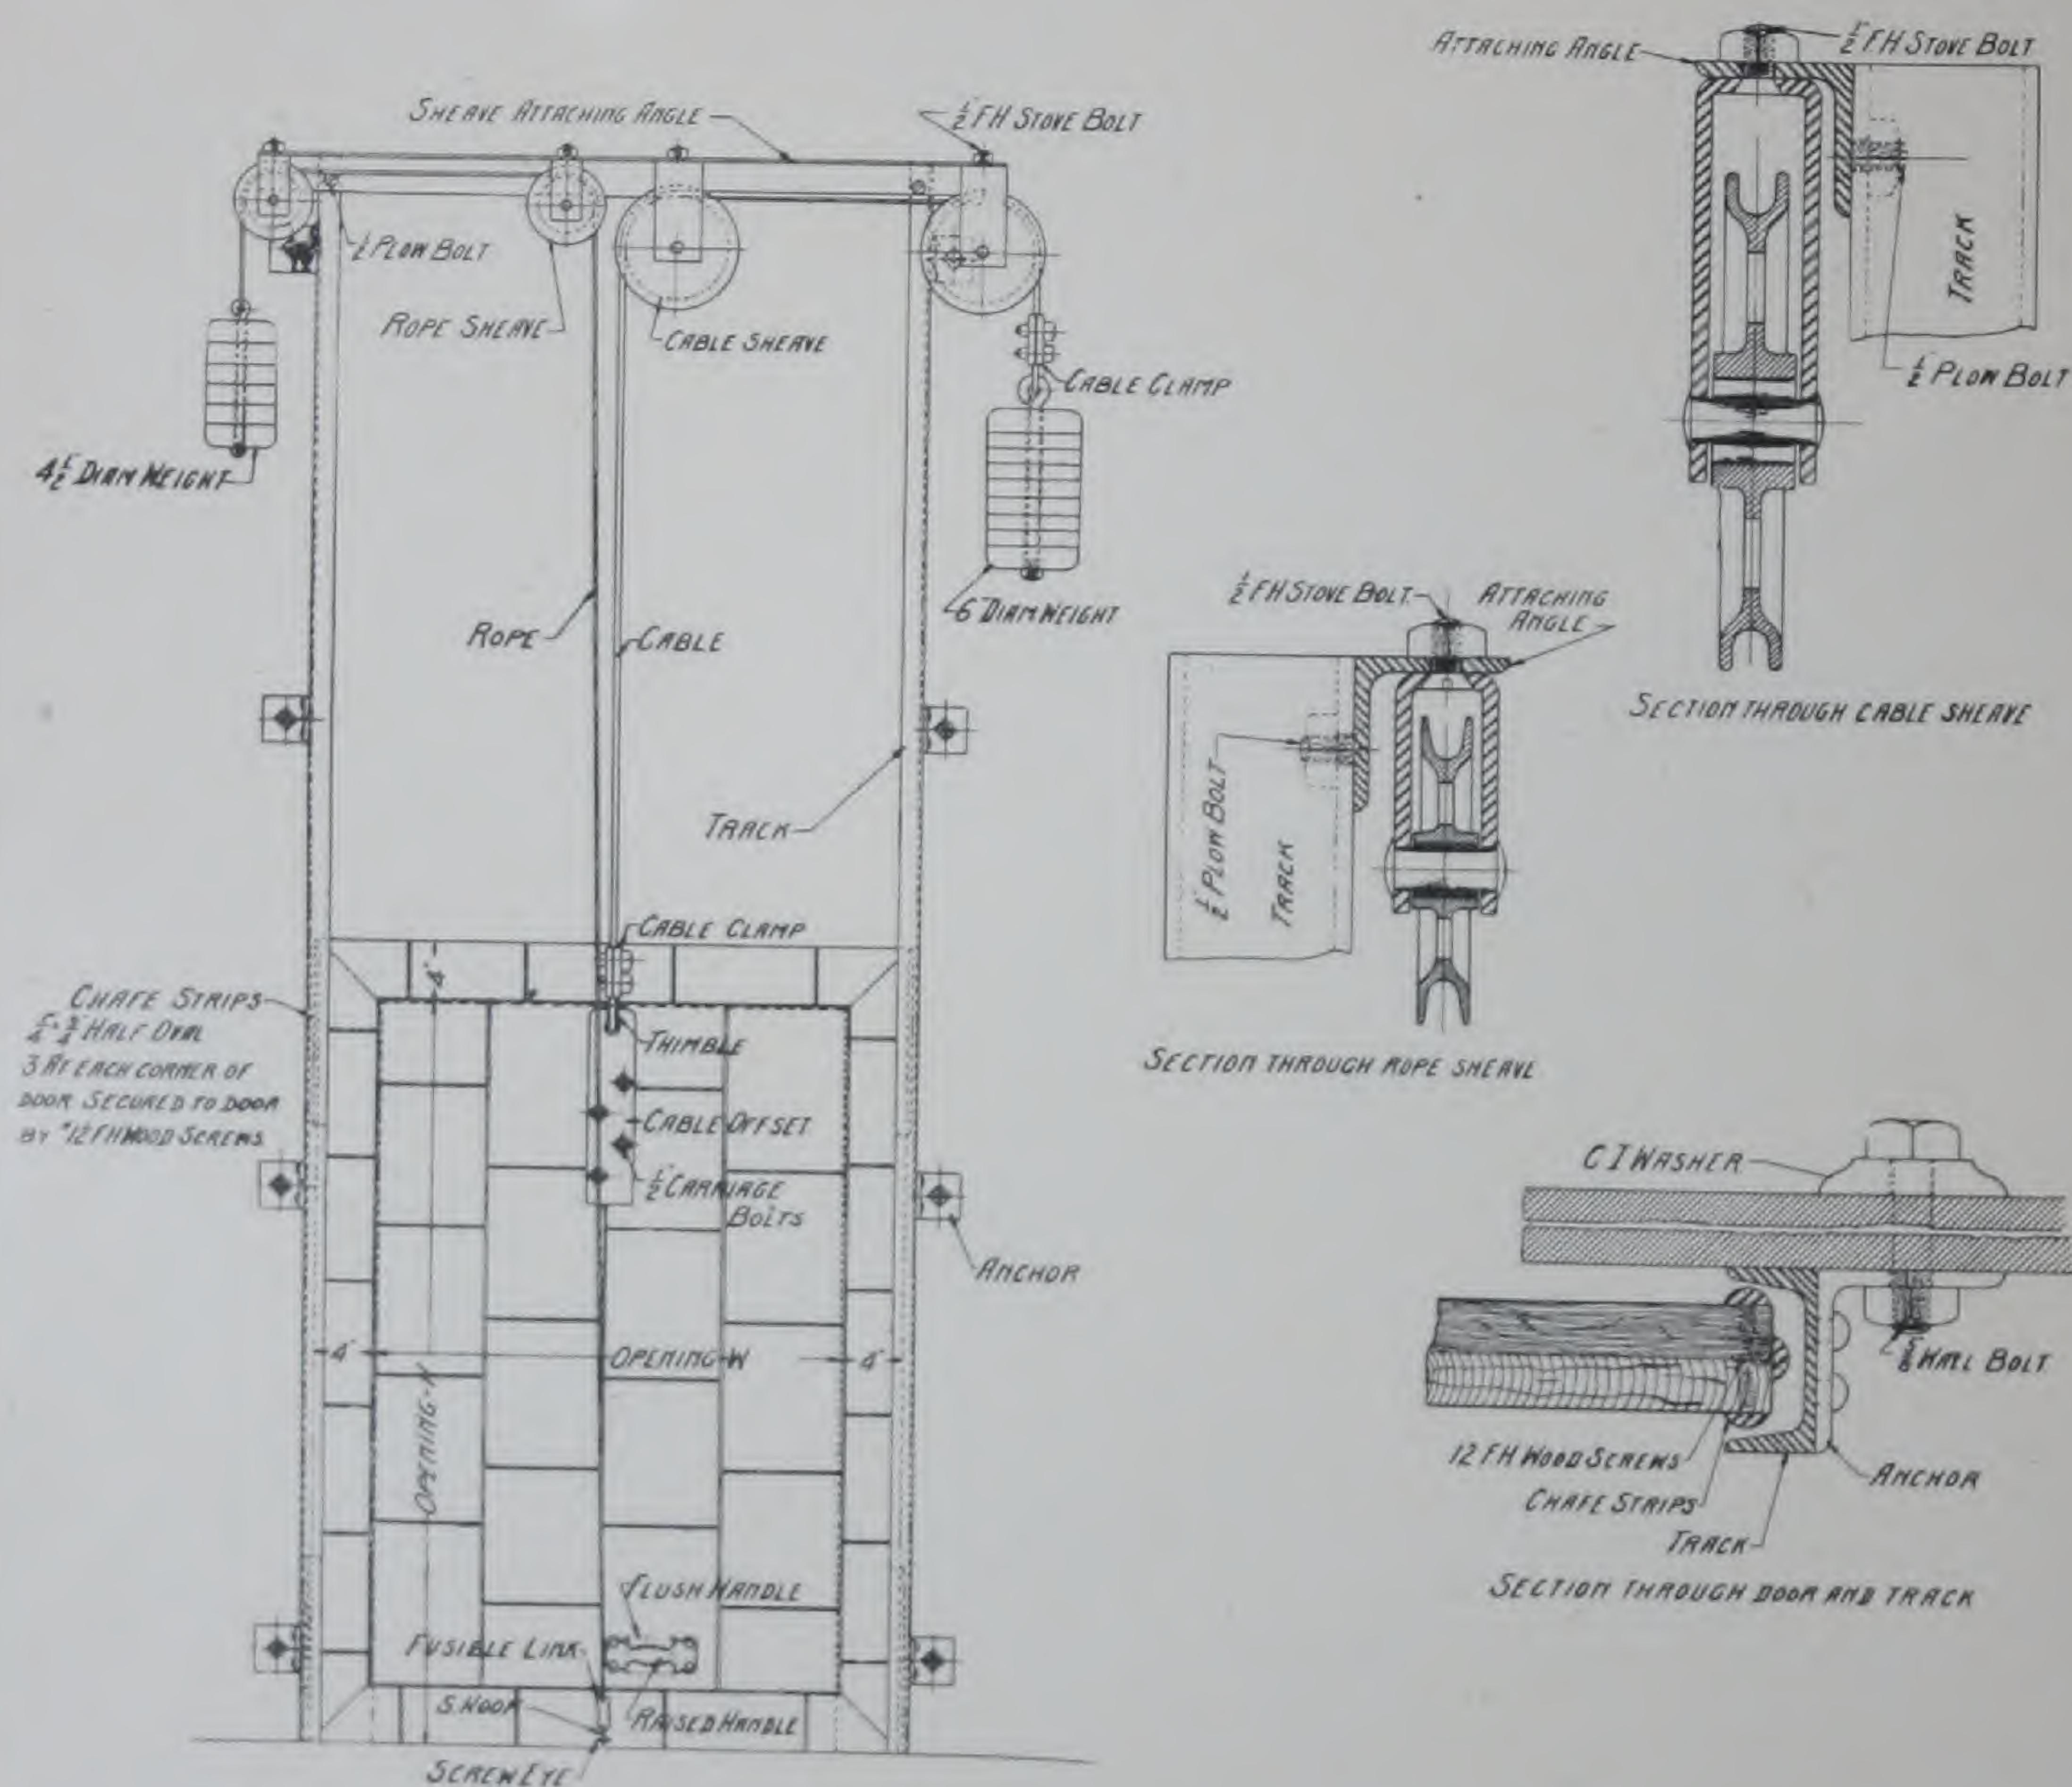

NOTE—Wall Bolts are not included in set of fixtures. Same are furnished only when ordered extra.

